


FHWA REGION NO.	STATE	PROJECT NUMBER	FISCAL YEAR	SHEET NUMBER	TOTAL SHEETS
7	KANSAS	87N-0128-01		105	118

BY	DATE

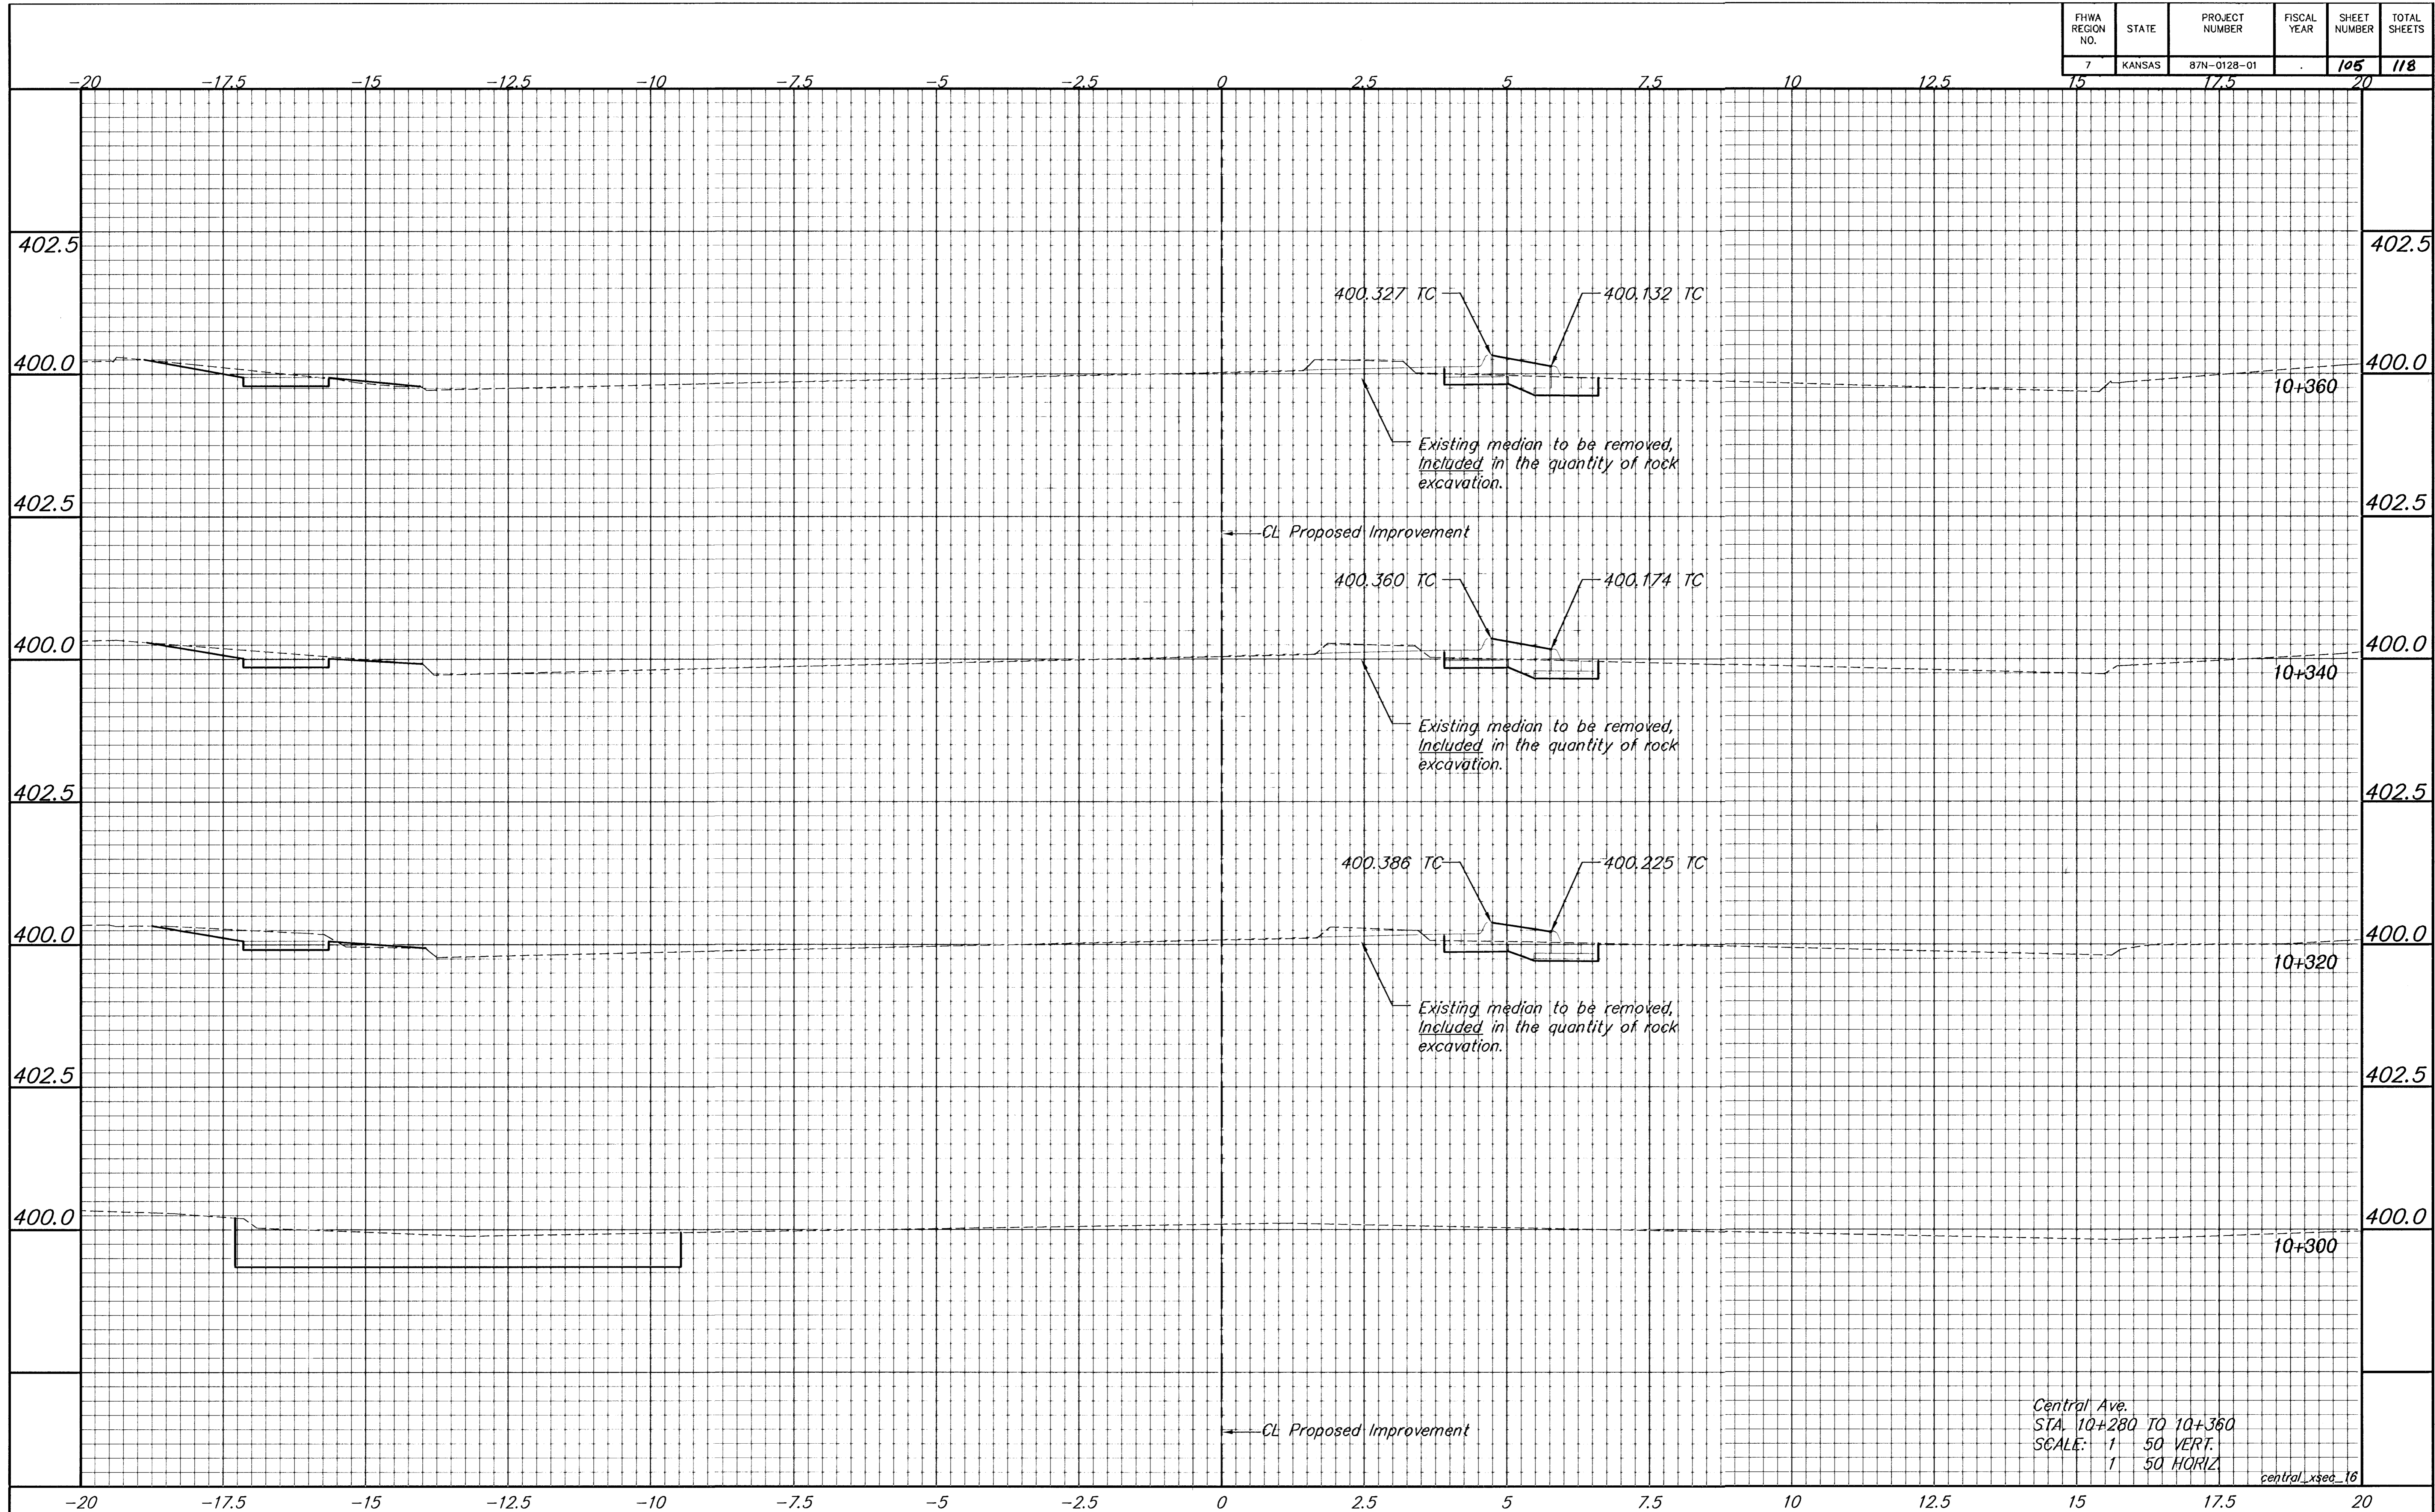

Central Ave.
 STA. 10+280 TO 10+360
 SCALE: 1" = 50' VERT.
 1" = 50' HORIZ

central_xsec_16