


DATE	
BY	
REFERENCES NOTED	
REFERENCES CHECKED	

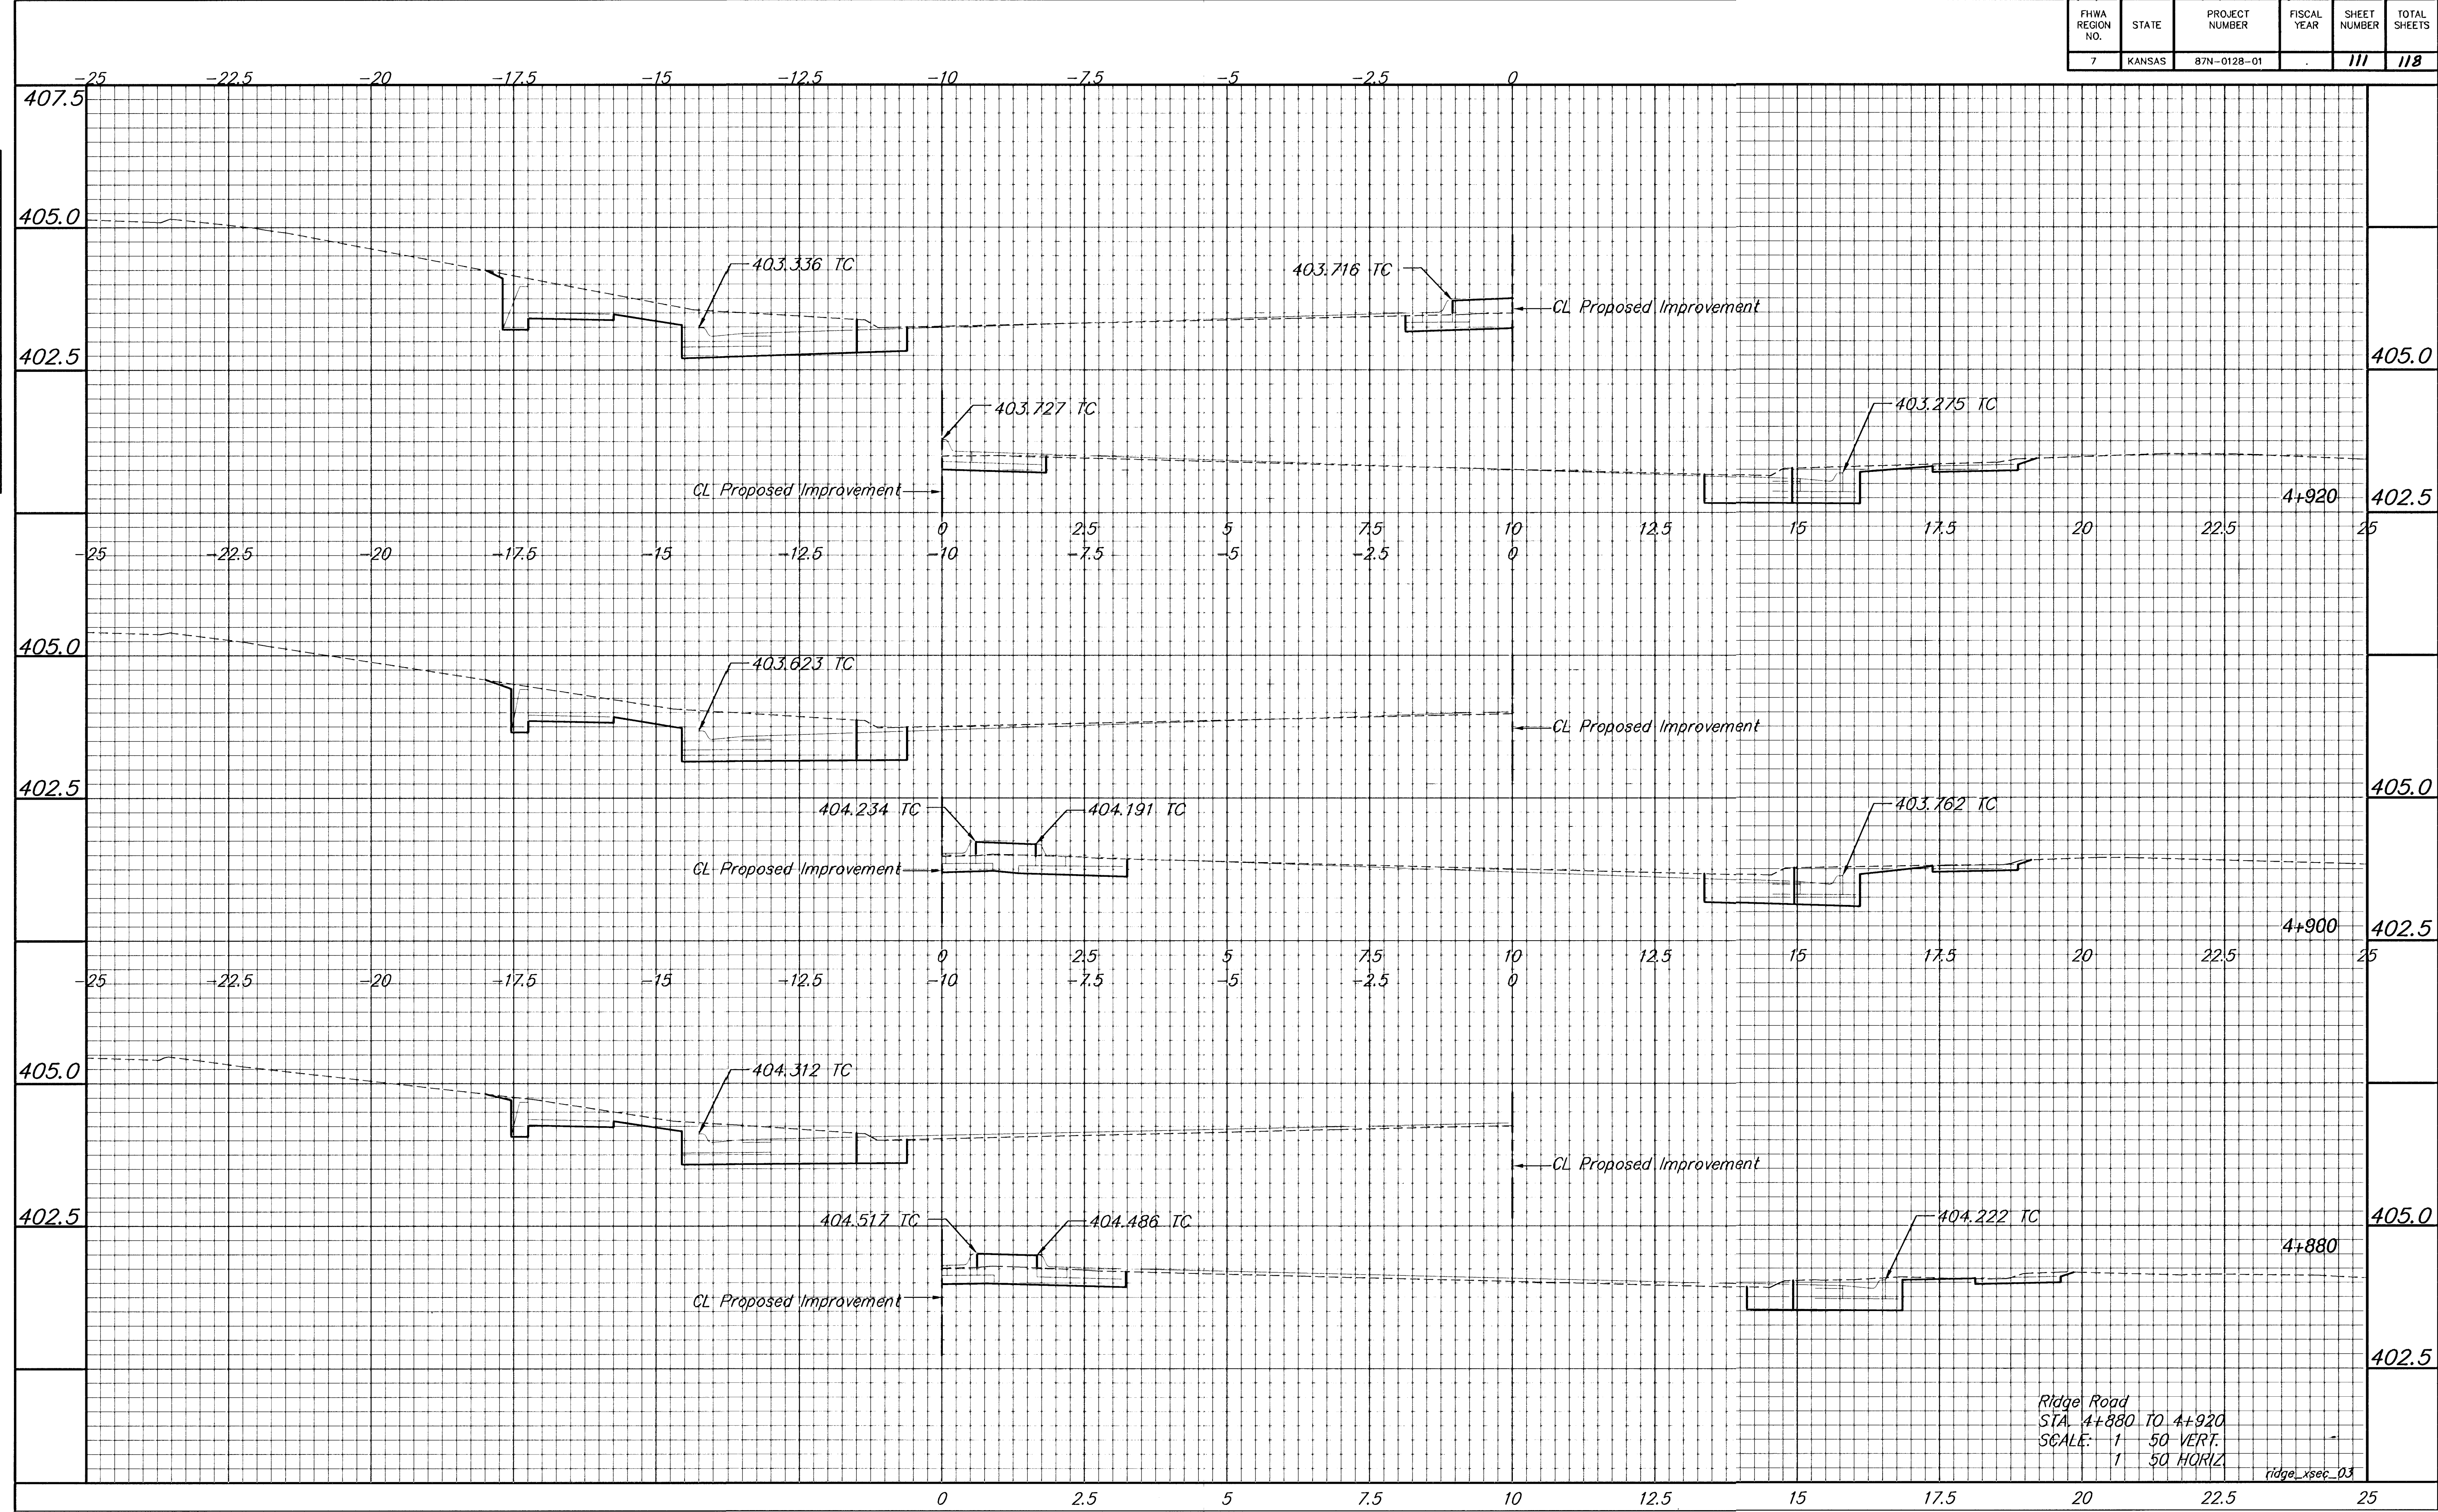

Ridge Road
STA. 4+880 TO 4+920
SCALE: 1" = 50' VERT.
1" = 50' HORIZ

ridge_xsec_03