



	BY	DATE
REFERENCES NOTED		
REFERENCES CHECKED		

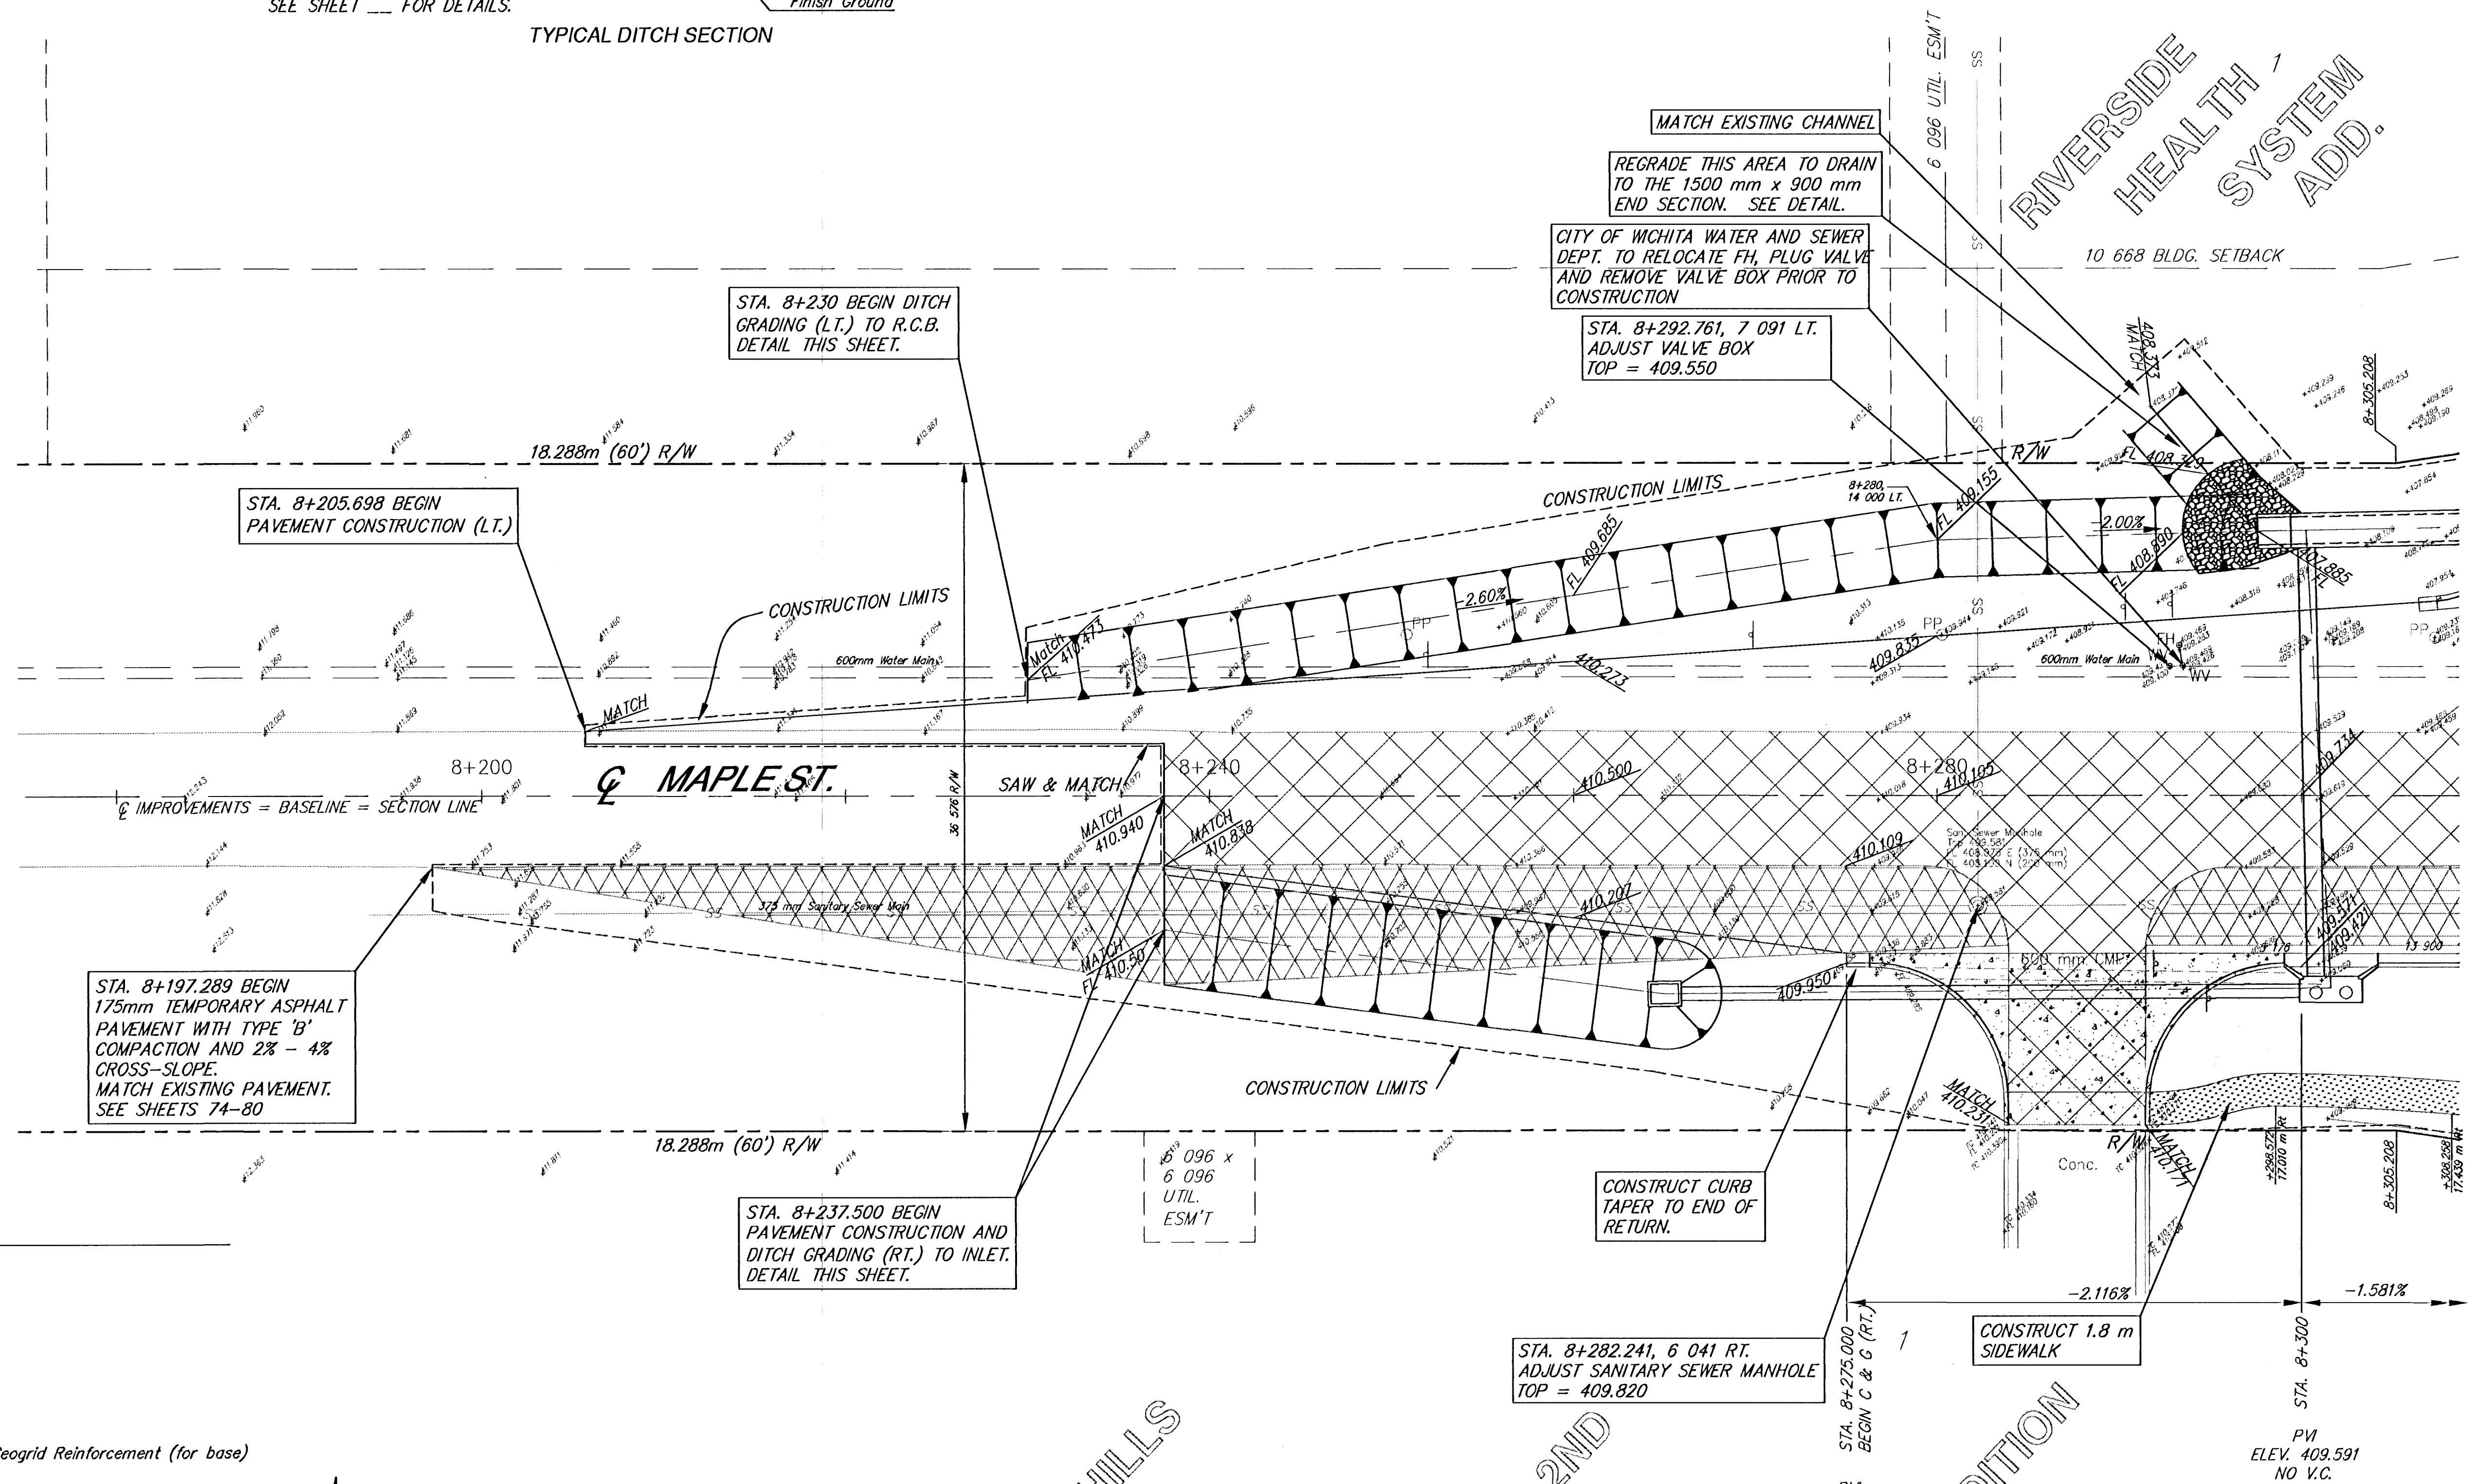

- ## LEGEND
-
- | | |
|---|---|
|  | <i>Pavement Removal</i> |
|  | <i>Sidewalk Construction (100 mm)</i> |
|  | <i>Concrete Pavement (200 mm)</i> |
|  | <i>Concrete Pavement (200 mm)</i> |
|  | <i>Crushed Stone Subgrade (175 mm) – Geogrid Reinforcement (for base)</i> |
|  | <i>Concrete Pavement (230 mm)</i> |
|  | <i>Crushed Stone Subgrade (150 mm) – Geogrid Reinforcement (for base)</i> |
|  | <i>Temporary Asphalt Paving (175 mm)</i> |
|  | <i>Type 'B' Compacted Subgrade (varies)</i> |
|  | <i>Paving Brick (80 mm)</i> |
|  | <i>Concrete Base (150 mm)</i> |
| | <i>Crushed Stone Subgrade (125 mm)</i> |
| | <i>Mill Surface (12 mm)</i> |
| | <i>Overlay Surface
(50 mm Bituminous Surface)</i> |

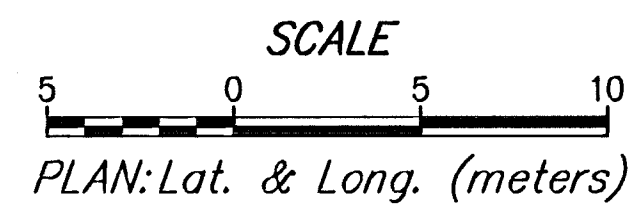

AUBURN HILLS

COMMERCIAL 2ND

38

ADDITION

MAPLE IM

MAPLE IMPROVEMENTS - 135TH ST. W. TO 119TH ST. W. PAVING PLANS STA 8+205.698 TO 8+294.794					
		924 NORTH MAIN WICHITA, KANSAS 67203 www.srb.com		318-264-8008 FAX 264-4821 E-MAIL: jrs@srb.com	
SAVOY, RUGGLES & BOHM, P. A. ENGINEERING & SURVEYING					
PROJECT NUMBER 472-76-245-83262-000-000-001					
DRAWN JOS	DESIGN JOS	REVIEW	DATE SEP. 27, 2001	UTILITY	SRB JOB 1217T