



DATE	
BY	
REFERENCES NOTED	
REFERENCES CHECKED	

FHWA REGION NO.	STATE	PROJECT NUMBER	FISCAL YEAR	SHEET NUMBER	TOTAL SHEETS
7	KANSAS	87N-0195-01	2001	15	127

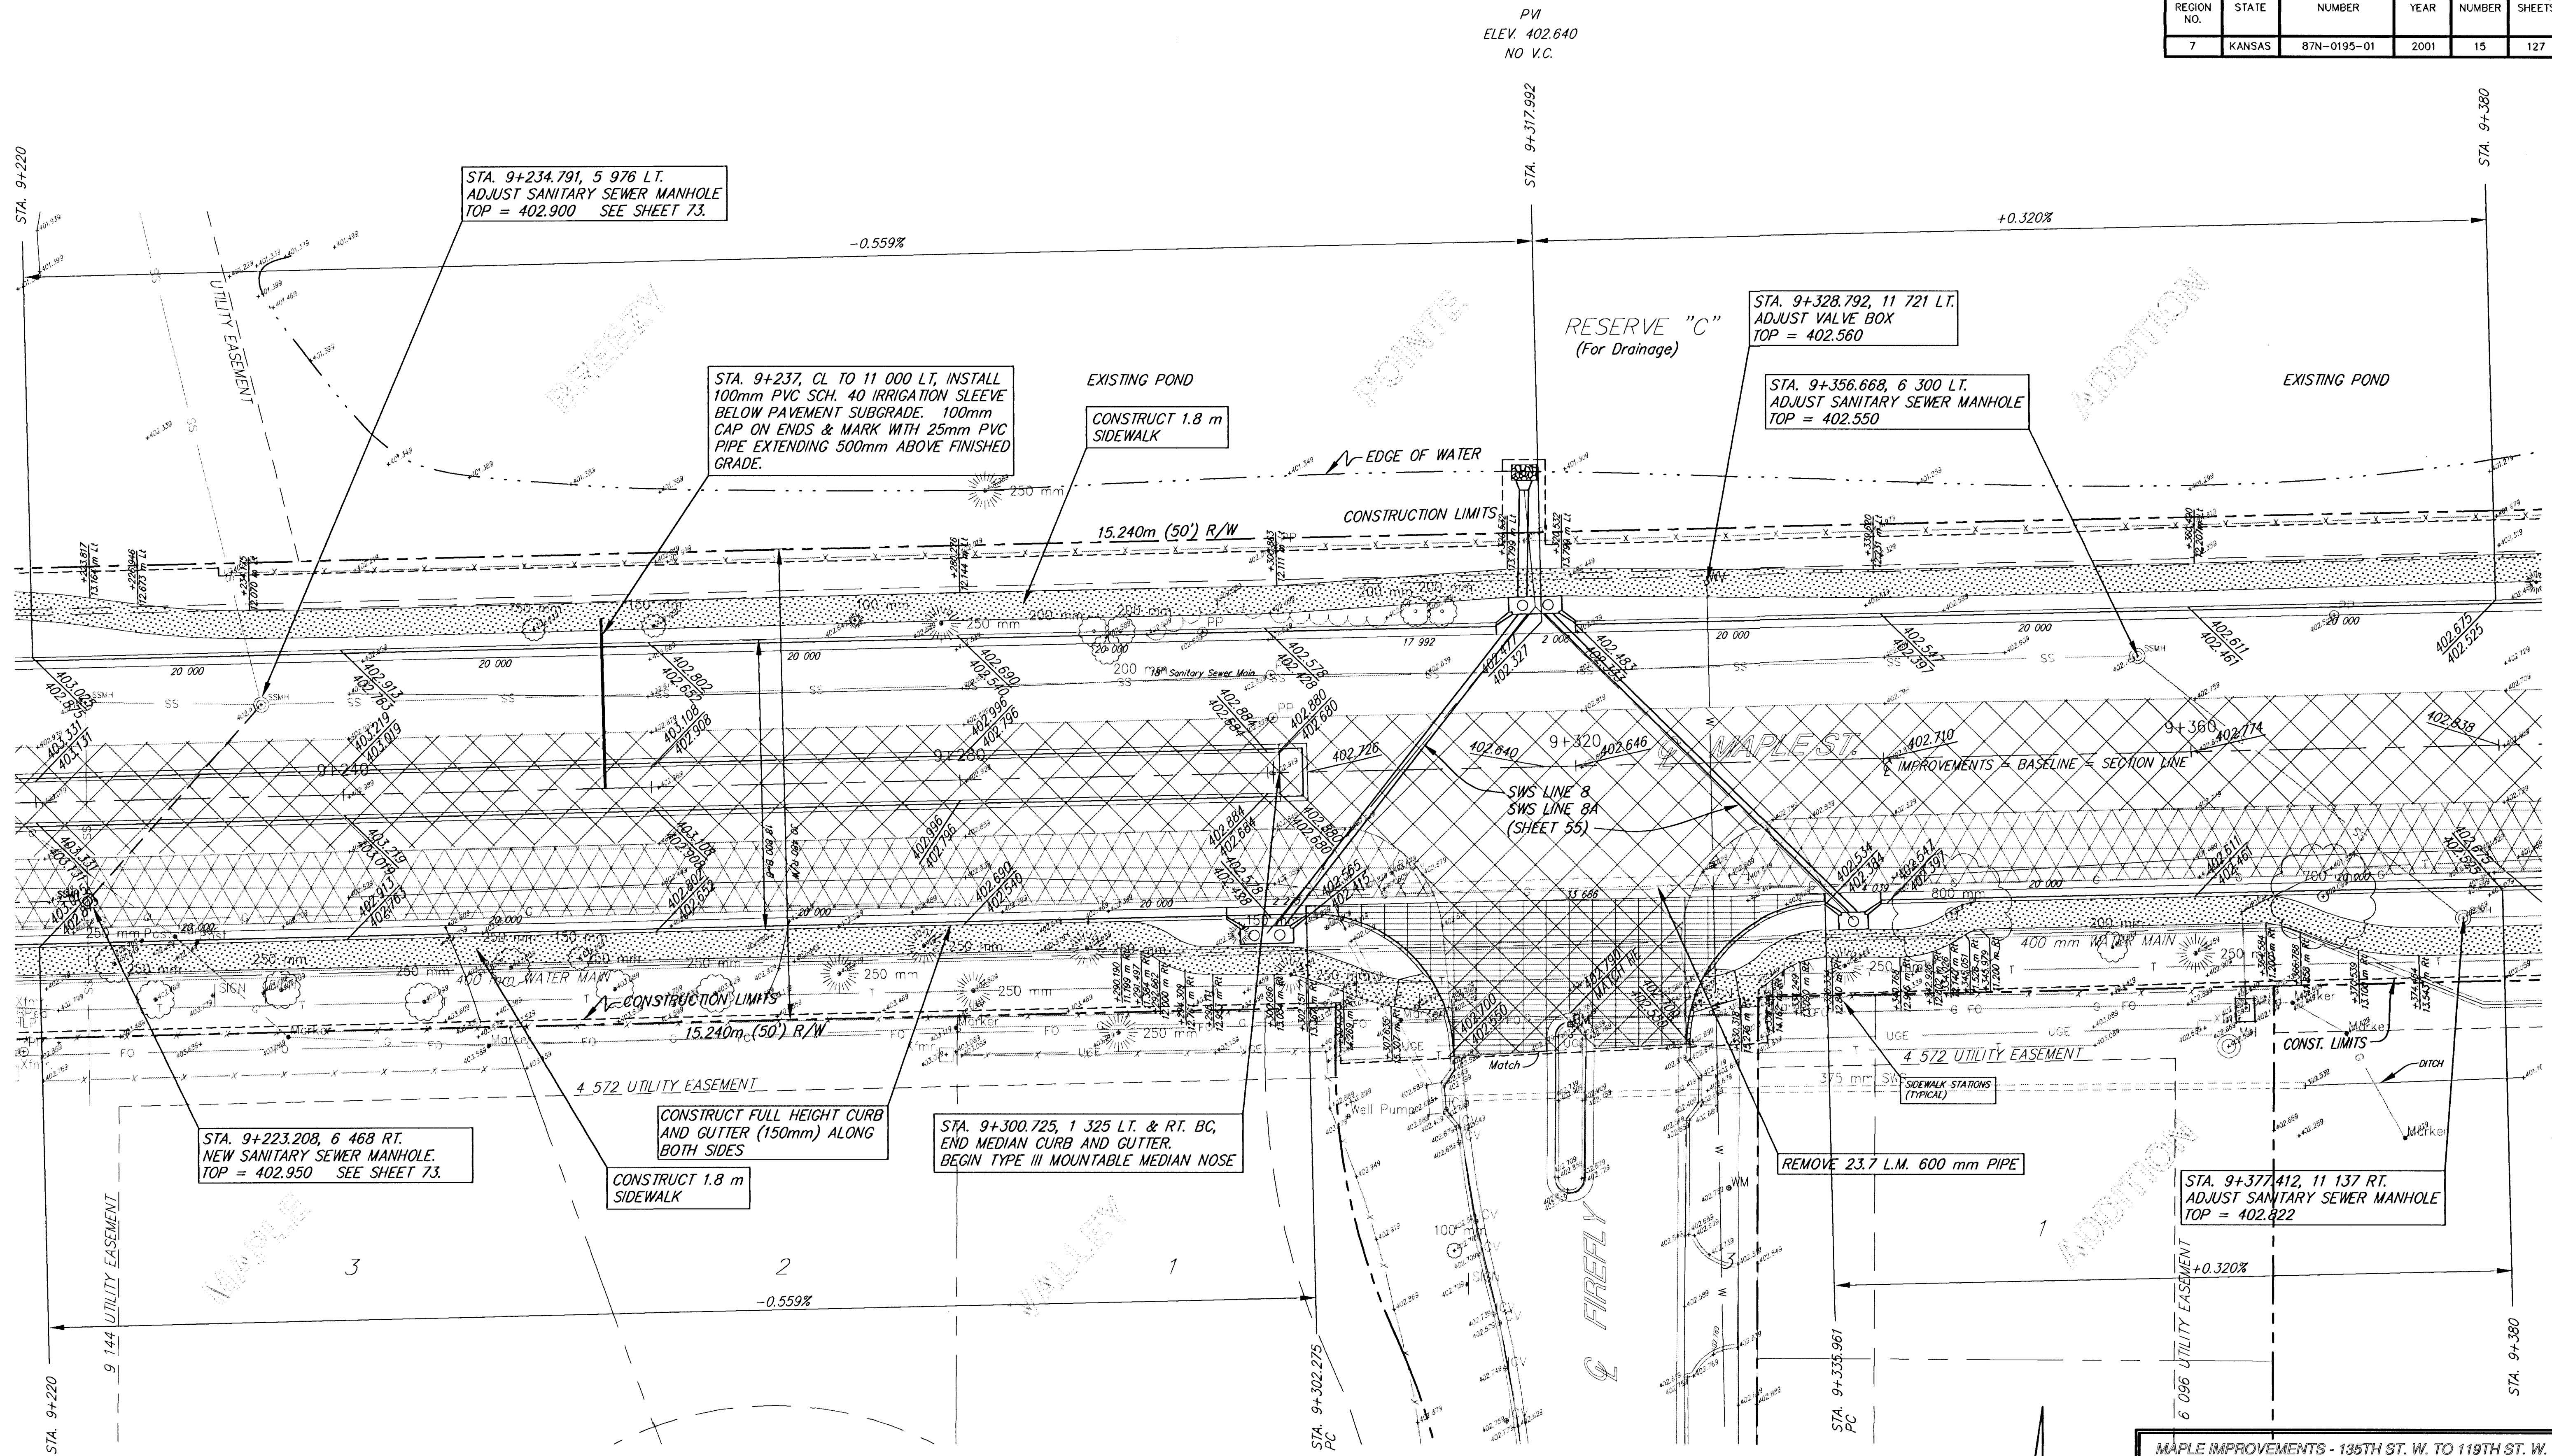

NOTE: SEE INTERSECTION DETAIL SHEET FOR WHEELCHAIR RAMP LAYOUT AND SIZE SHEET 24.

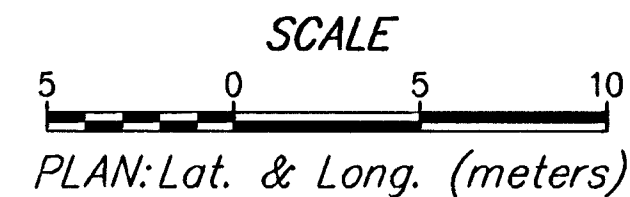

SRB 824 NORTH MAIN WICHITA, KANSAS 67203 316-264-8006 FAX 316-264-4621 E-Mail: srbsrb1.com					
SAVOY, RUGGLES & BOHM, P.A. ENGINEERING & SURVEYING PROJECT NUMBER 472-76-245-83262-000-000-001					
DRAWN JDS	DESIGN JDS	REVIEW JDS	DATE Sept. 27, 2001	UTILITY SRB JOB 1217T	SHEET 15 OF 127