



PLOTTED: Tuesday, December 12, 2017 @ 02:35PM

J:\PROJECTS\2017\1601010317 - PERFECTION\_COURTYARDS AT BROOKFIELD, 16317 CAD\SHS\06 CIVIL\WTR\16317-CP-01.DWG

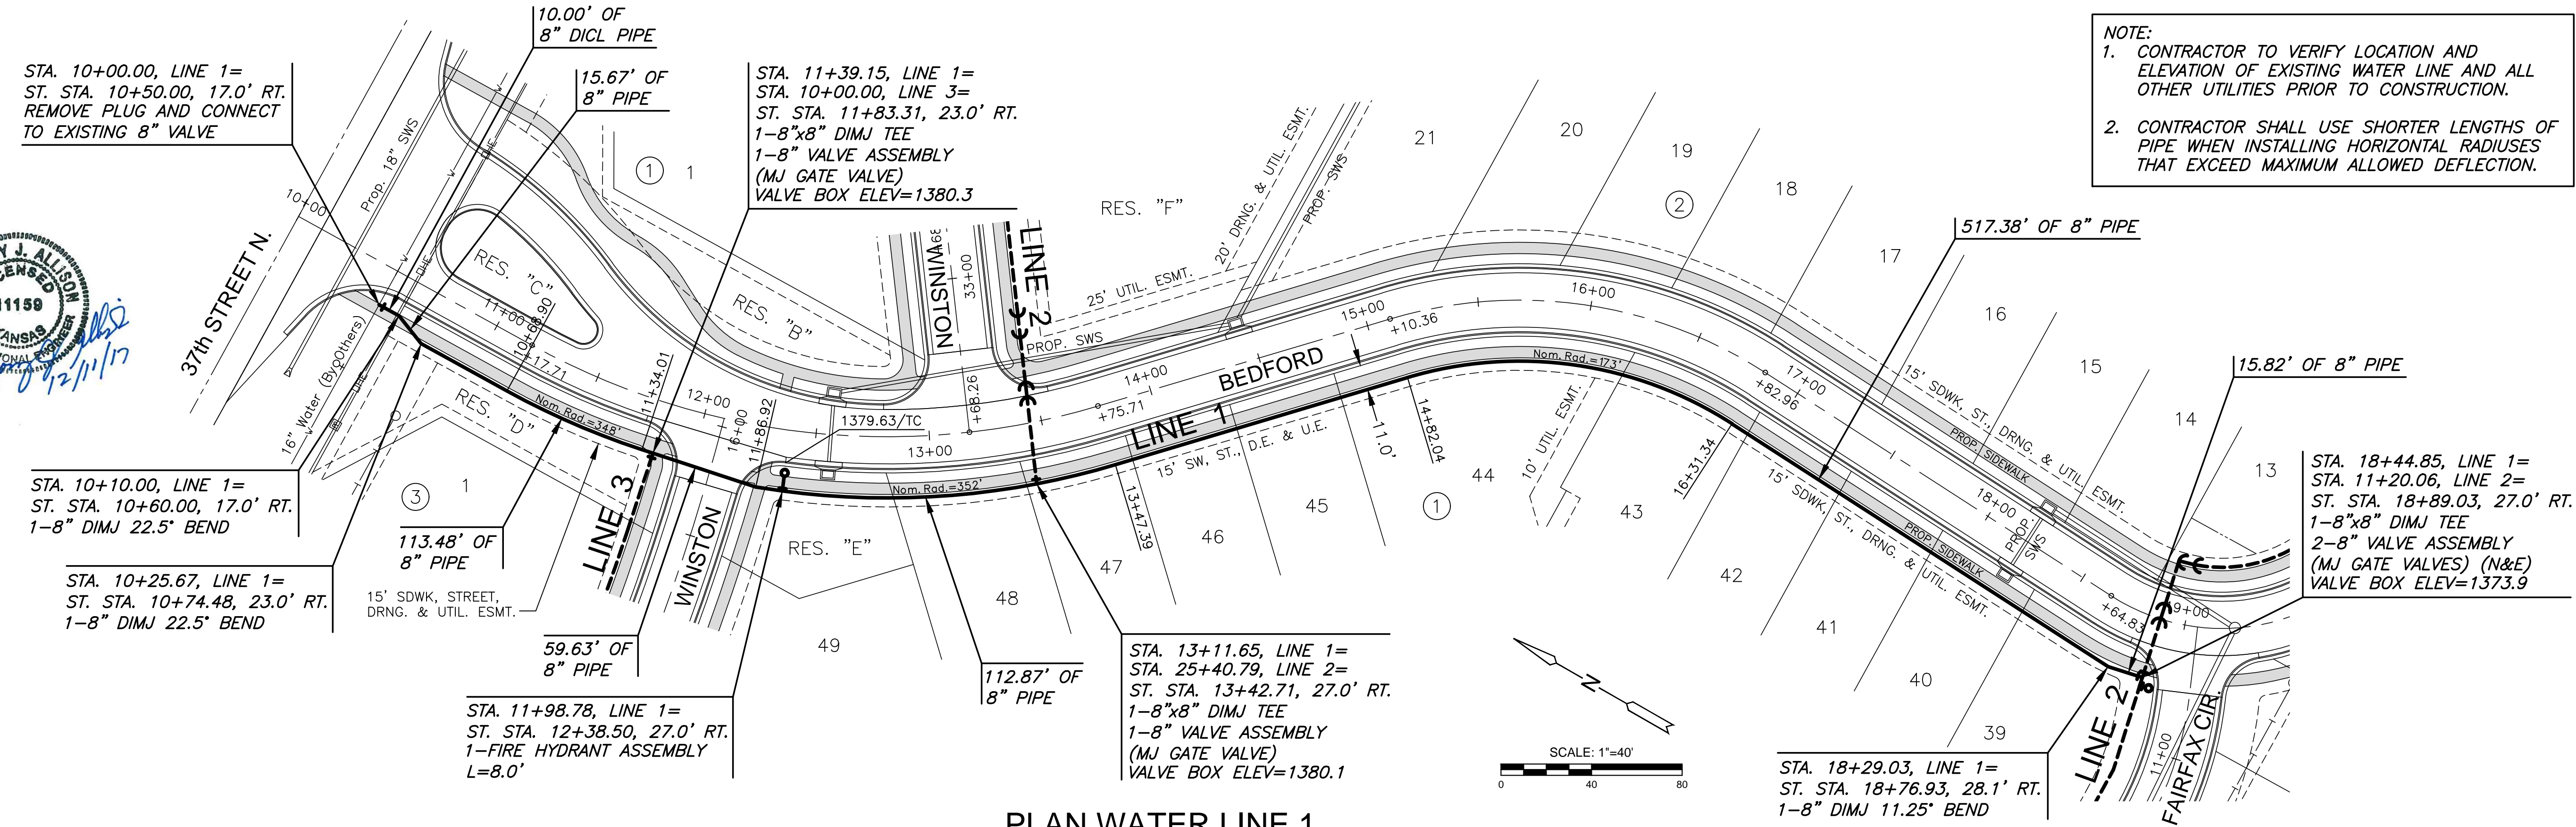

PLAN WATER LINE 1  
 PROFILE WATER LINE 1

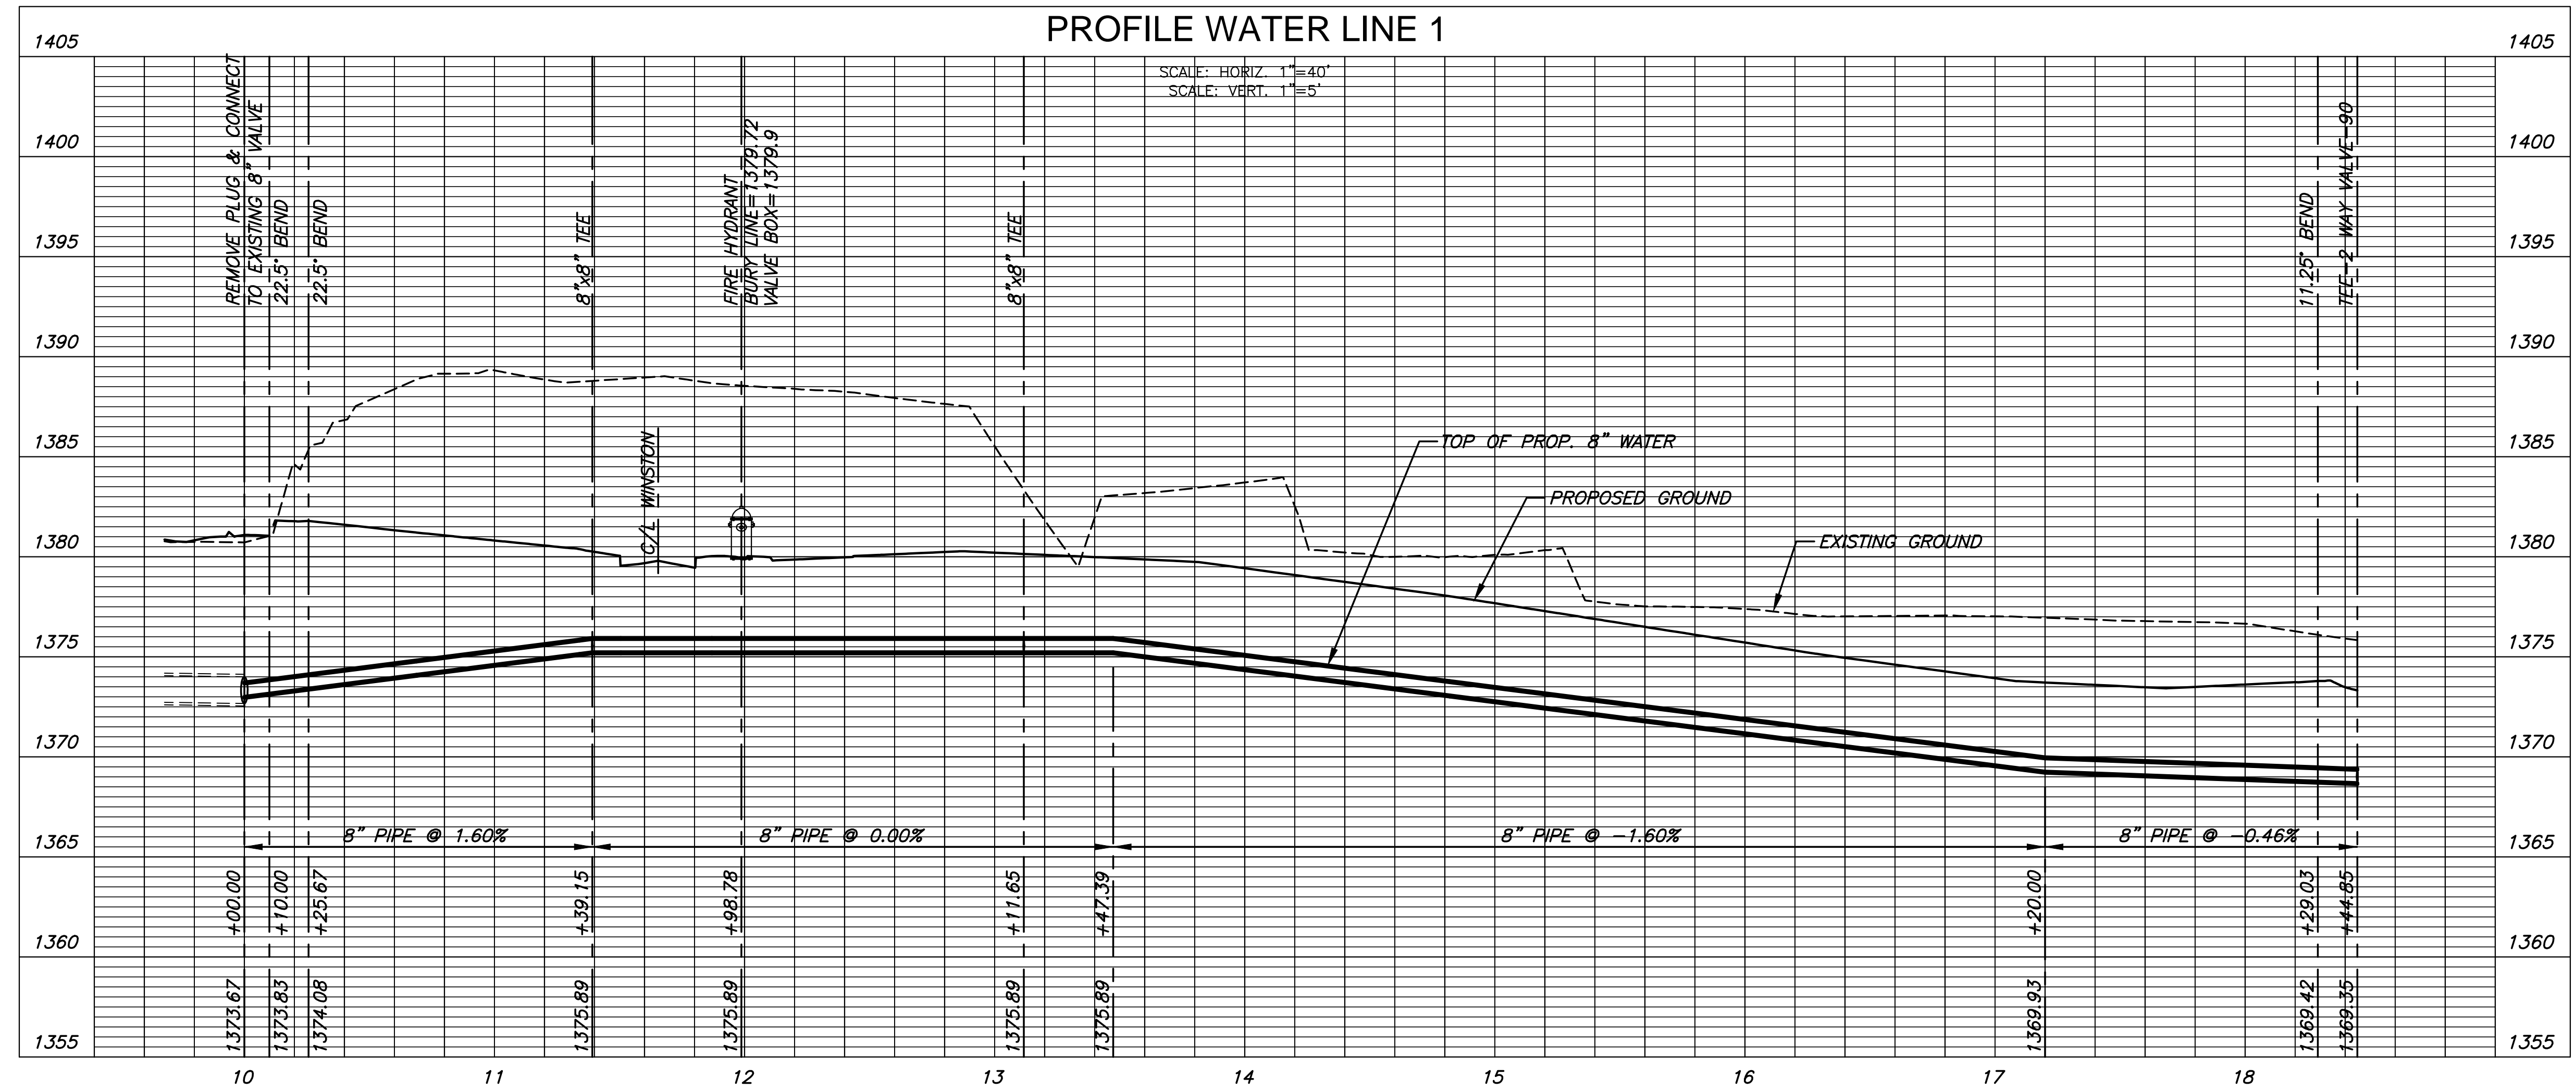

WATER DISTRIBUTION PLANS FOR  
**COURTYARDS AT BROOKFIELD ADD.**  
 PHASE 1

©2017 MKEC Engineering  
 All Rights Reserved  
 www.mkec.com  
 These drawings and their contents, including, but not limited to, all concepts, designs, & ideas are the exclusive property of MKEC Engineering (MKEC), and may not be used or reproduced in any way without the express consent of MKEC.

**WATER LINE 1**

PROJECT NO.	448-90849
DATE	DEC. 2017
SCALE	1" = 40'
DESIGNED	DFL
DRAWN	JWC
CHECKED	GJA

NO.	REVISION	DATE