



PLOTTED: Tuesday, December 12, 2017 @ 02:37PM  
 J:\PROJECTS\2017\1601010317 - PERFECTION COURTYARDS AT BROOKFIELD, 16317 CAD\SHS\06 CIVIL\WTR\16317-CP-02.DWG

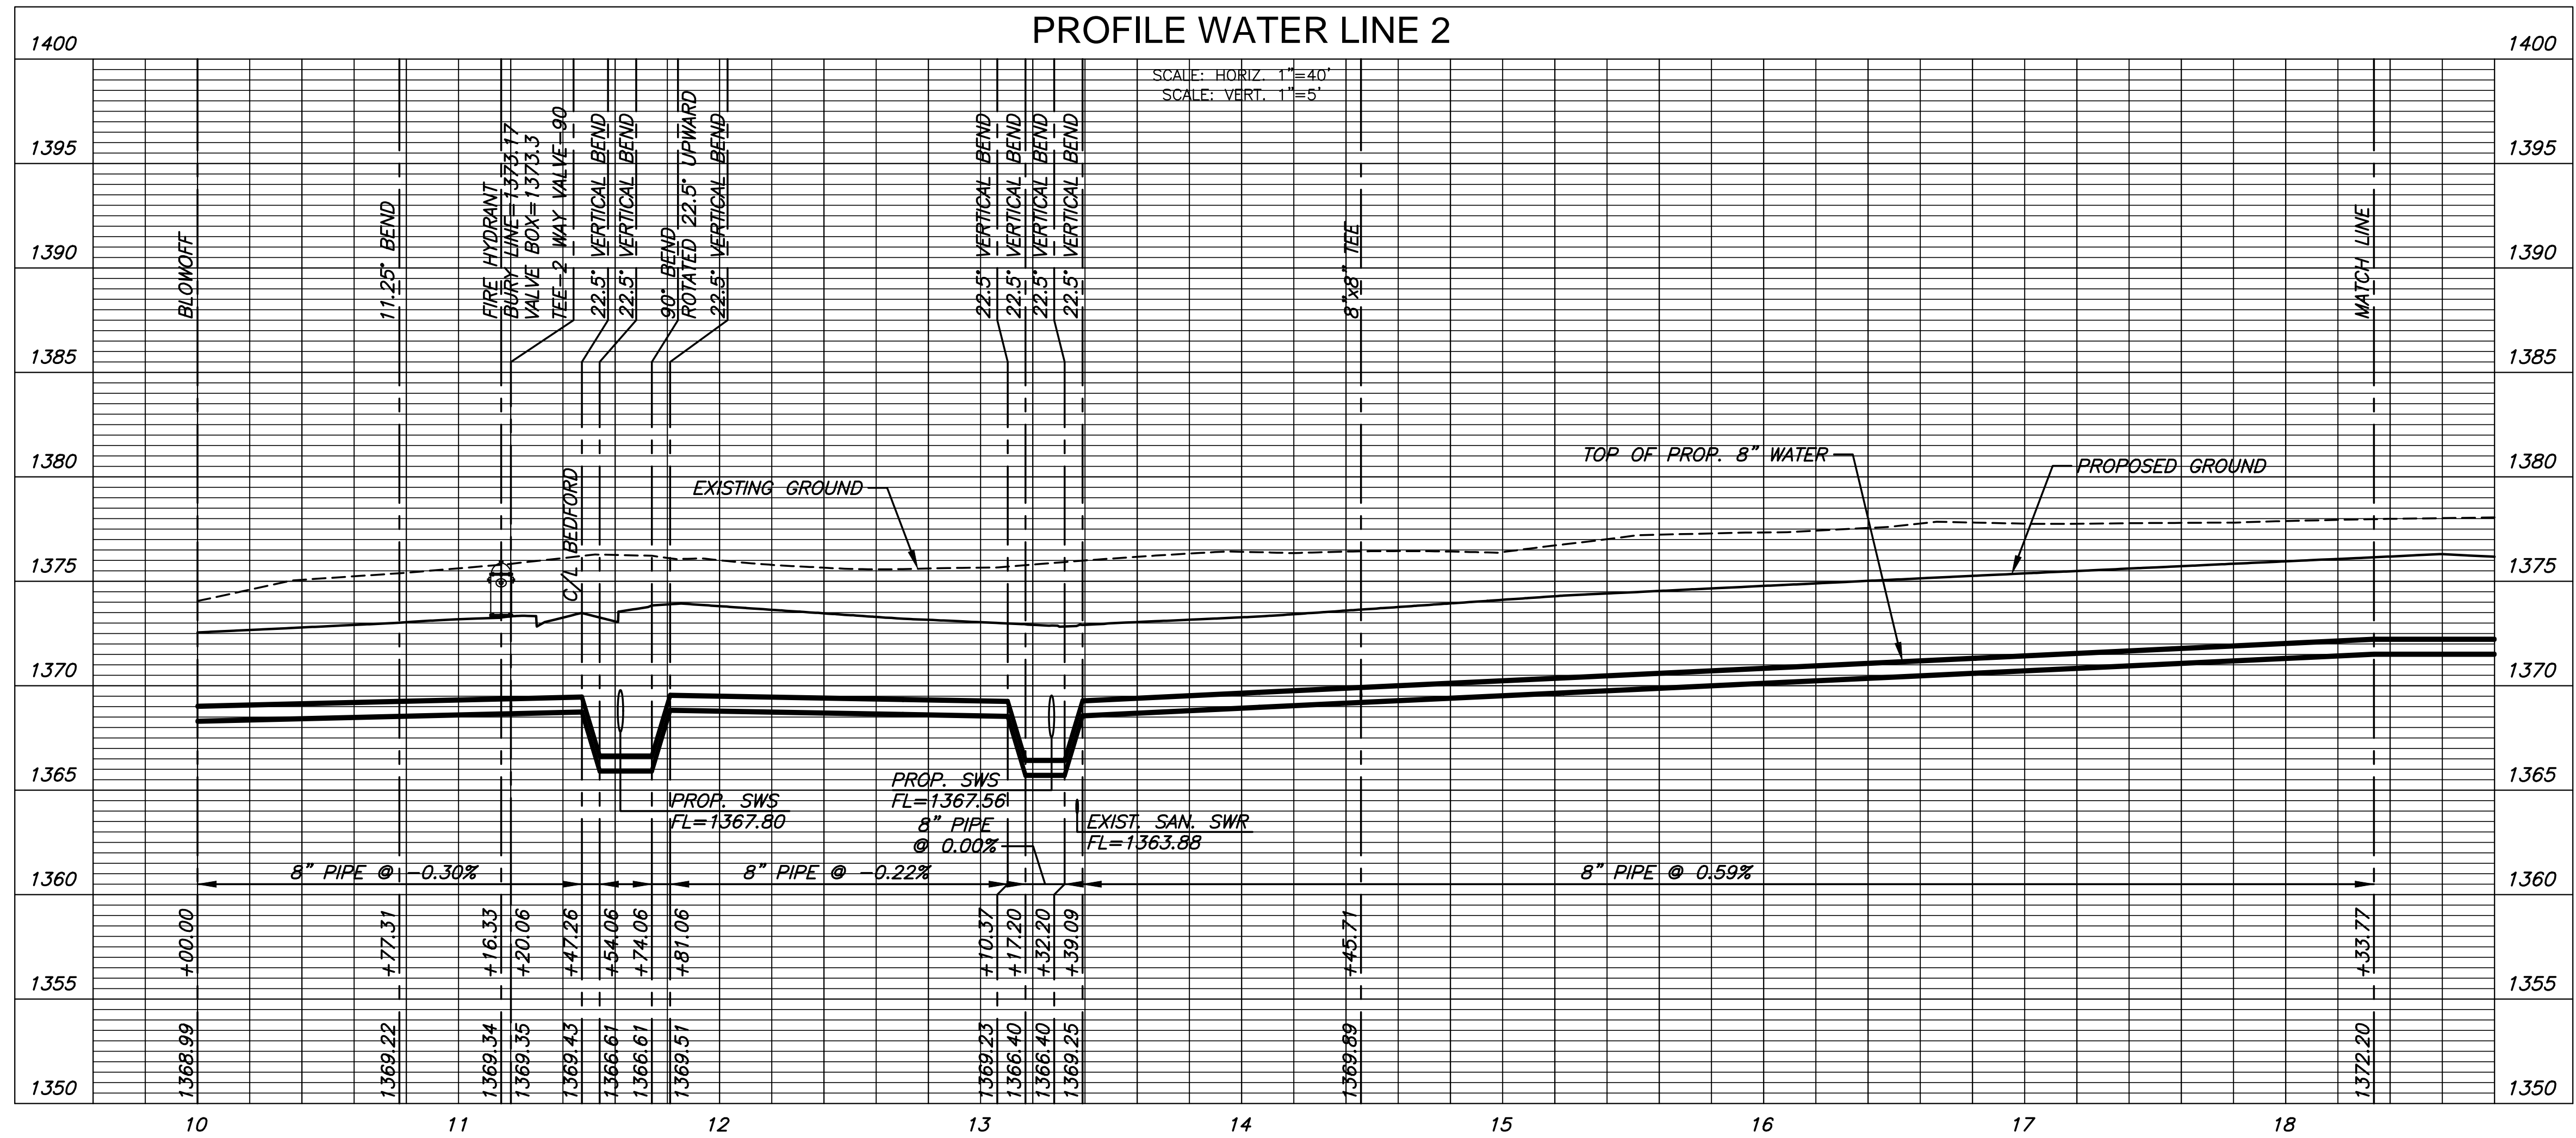

WATER DISTRIBUTION PLANS FOR  
**COURTYARDS AT BROOKFIELD ADD.**  
 PHASE 1

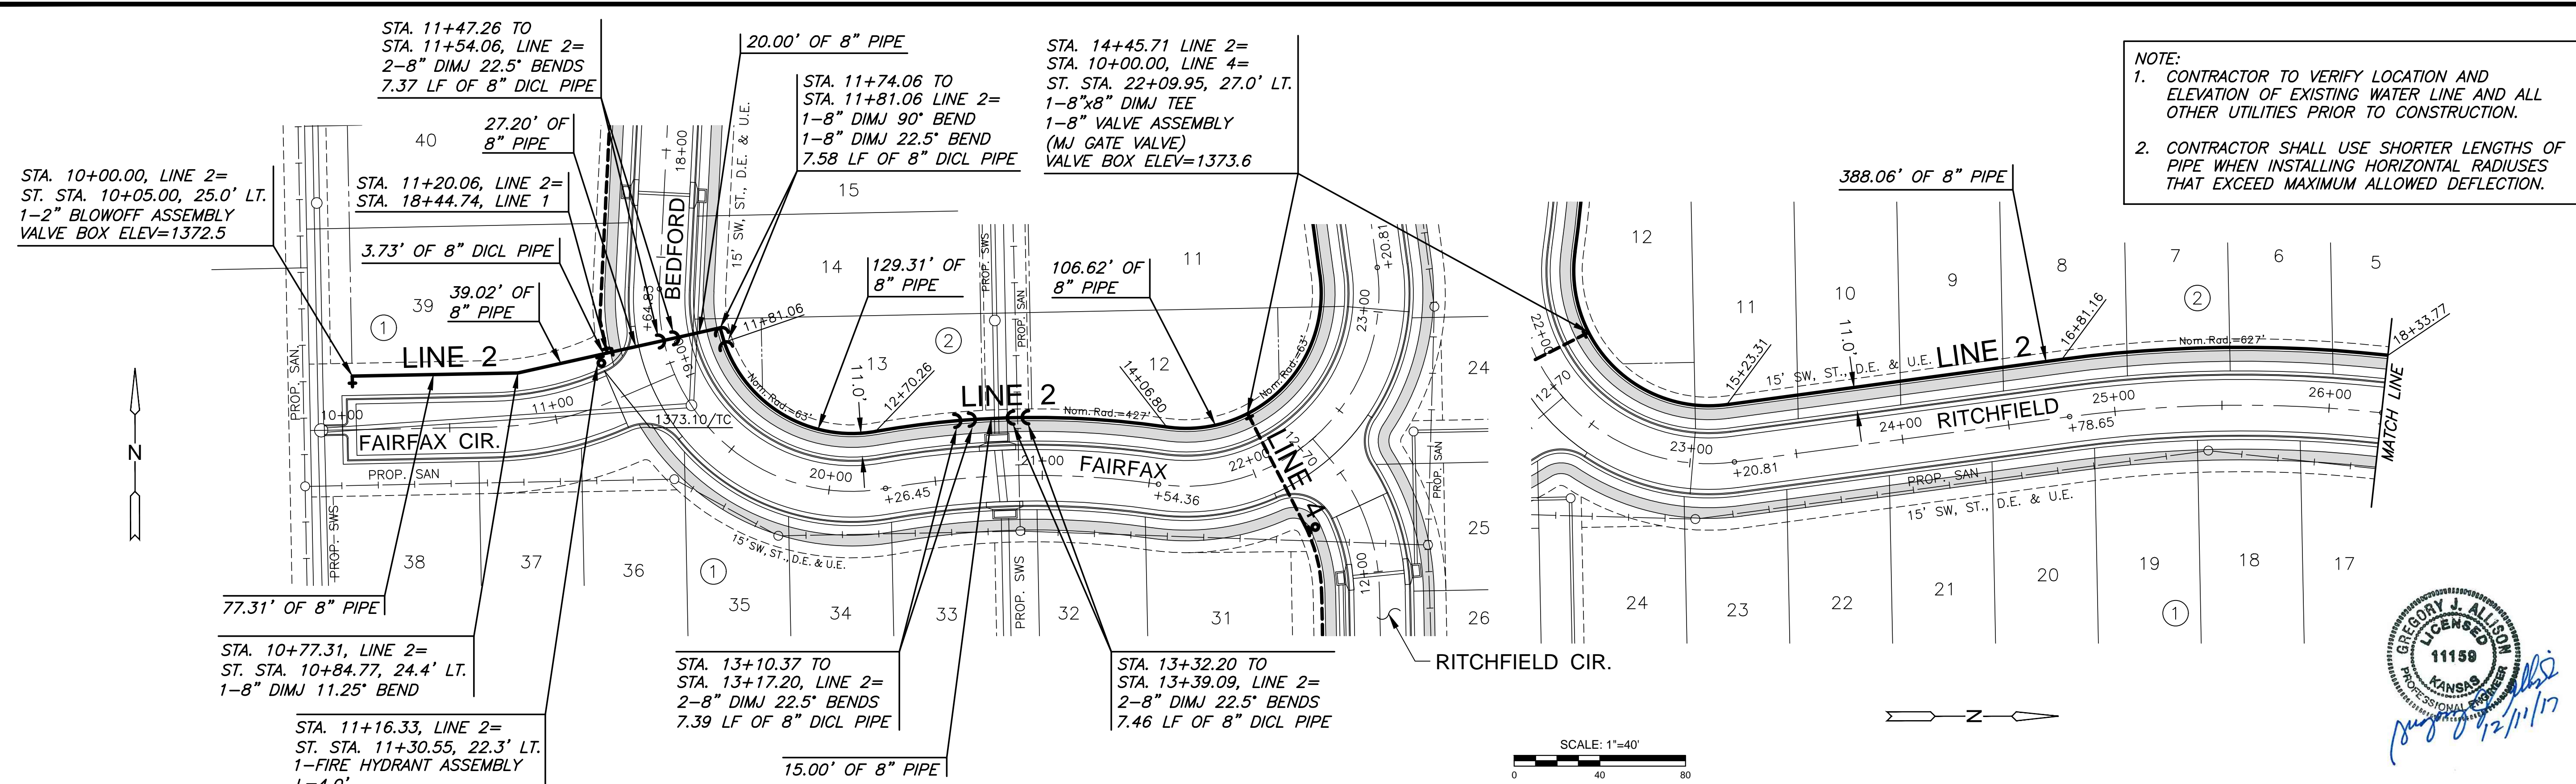

©2017 MKEC Engineering All Rights Reserved  
 These drawings and their contents, including, but not limited to, all concepts, designs, & ideas are the exclusive property of MKEC Engineering (MKEC), and may not be used or reproduced in any way without the express consent of MKEC.

<b>WATER LINE 2</b>	
PROJECT NO.	448-90849
DATE	DEC. 2017
SCALE	1" = 40'
DESIGNED	DRAWN
DFL	JWC
CHECKED	GJA
NO.	REVISION
DATE	
SHEET NO.	
06 OF 18	