


REFERENCES NOTED	BY	DATE
REFERENCES CHECKED		

FHWA REGION NO.	STATE	PROJECT NUMBER	FISCAL YEAR	SHEET NUMBER	TOTAL SHEETS
7	KANSAS	87N-0195-01	2001	22	127

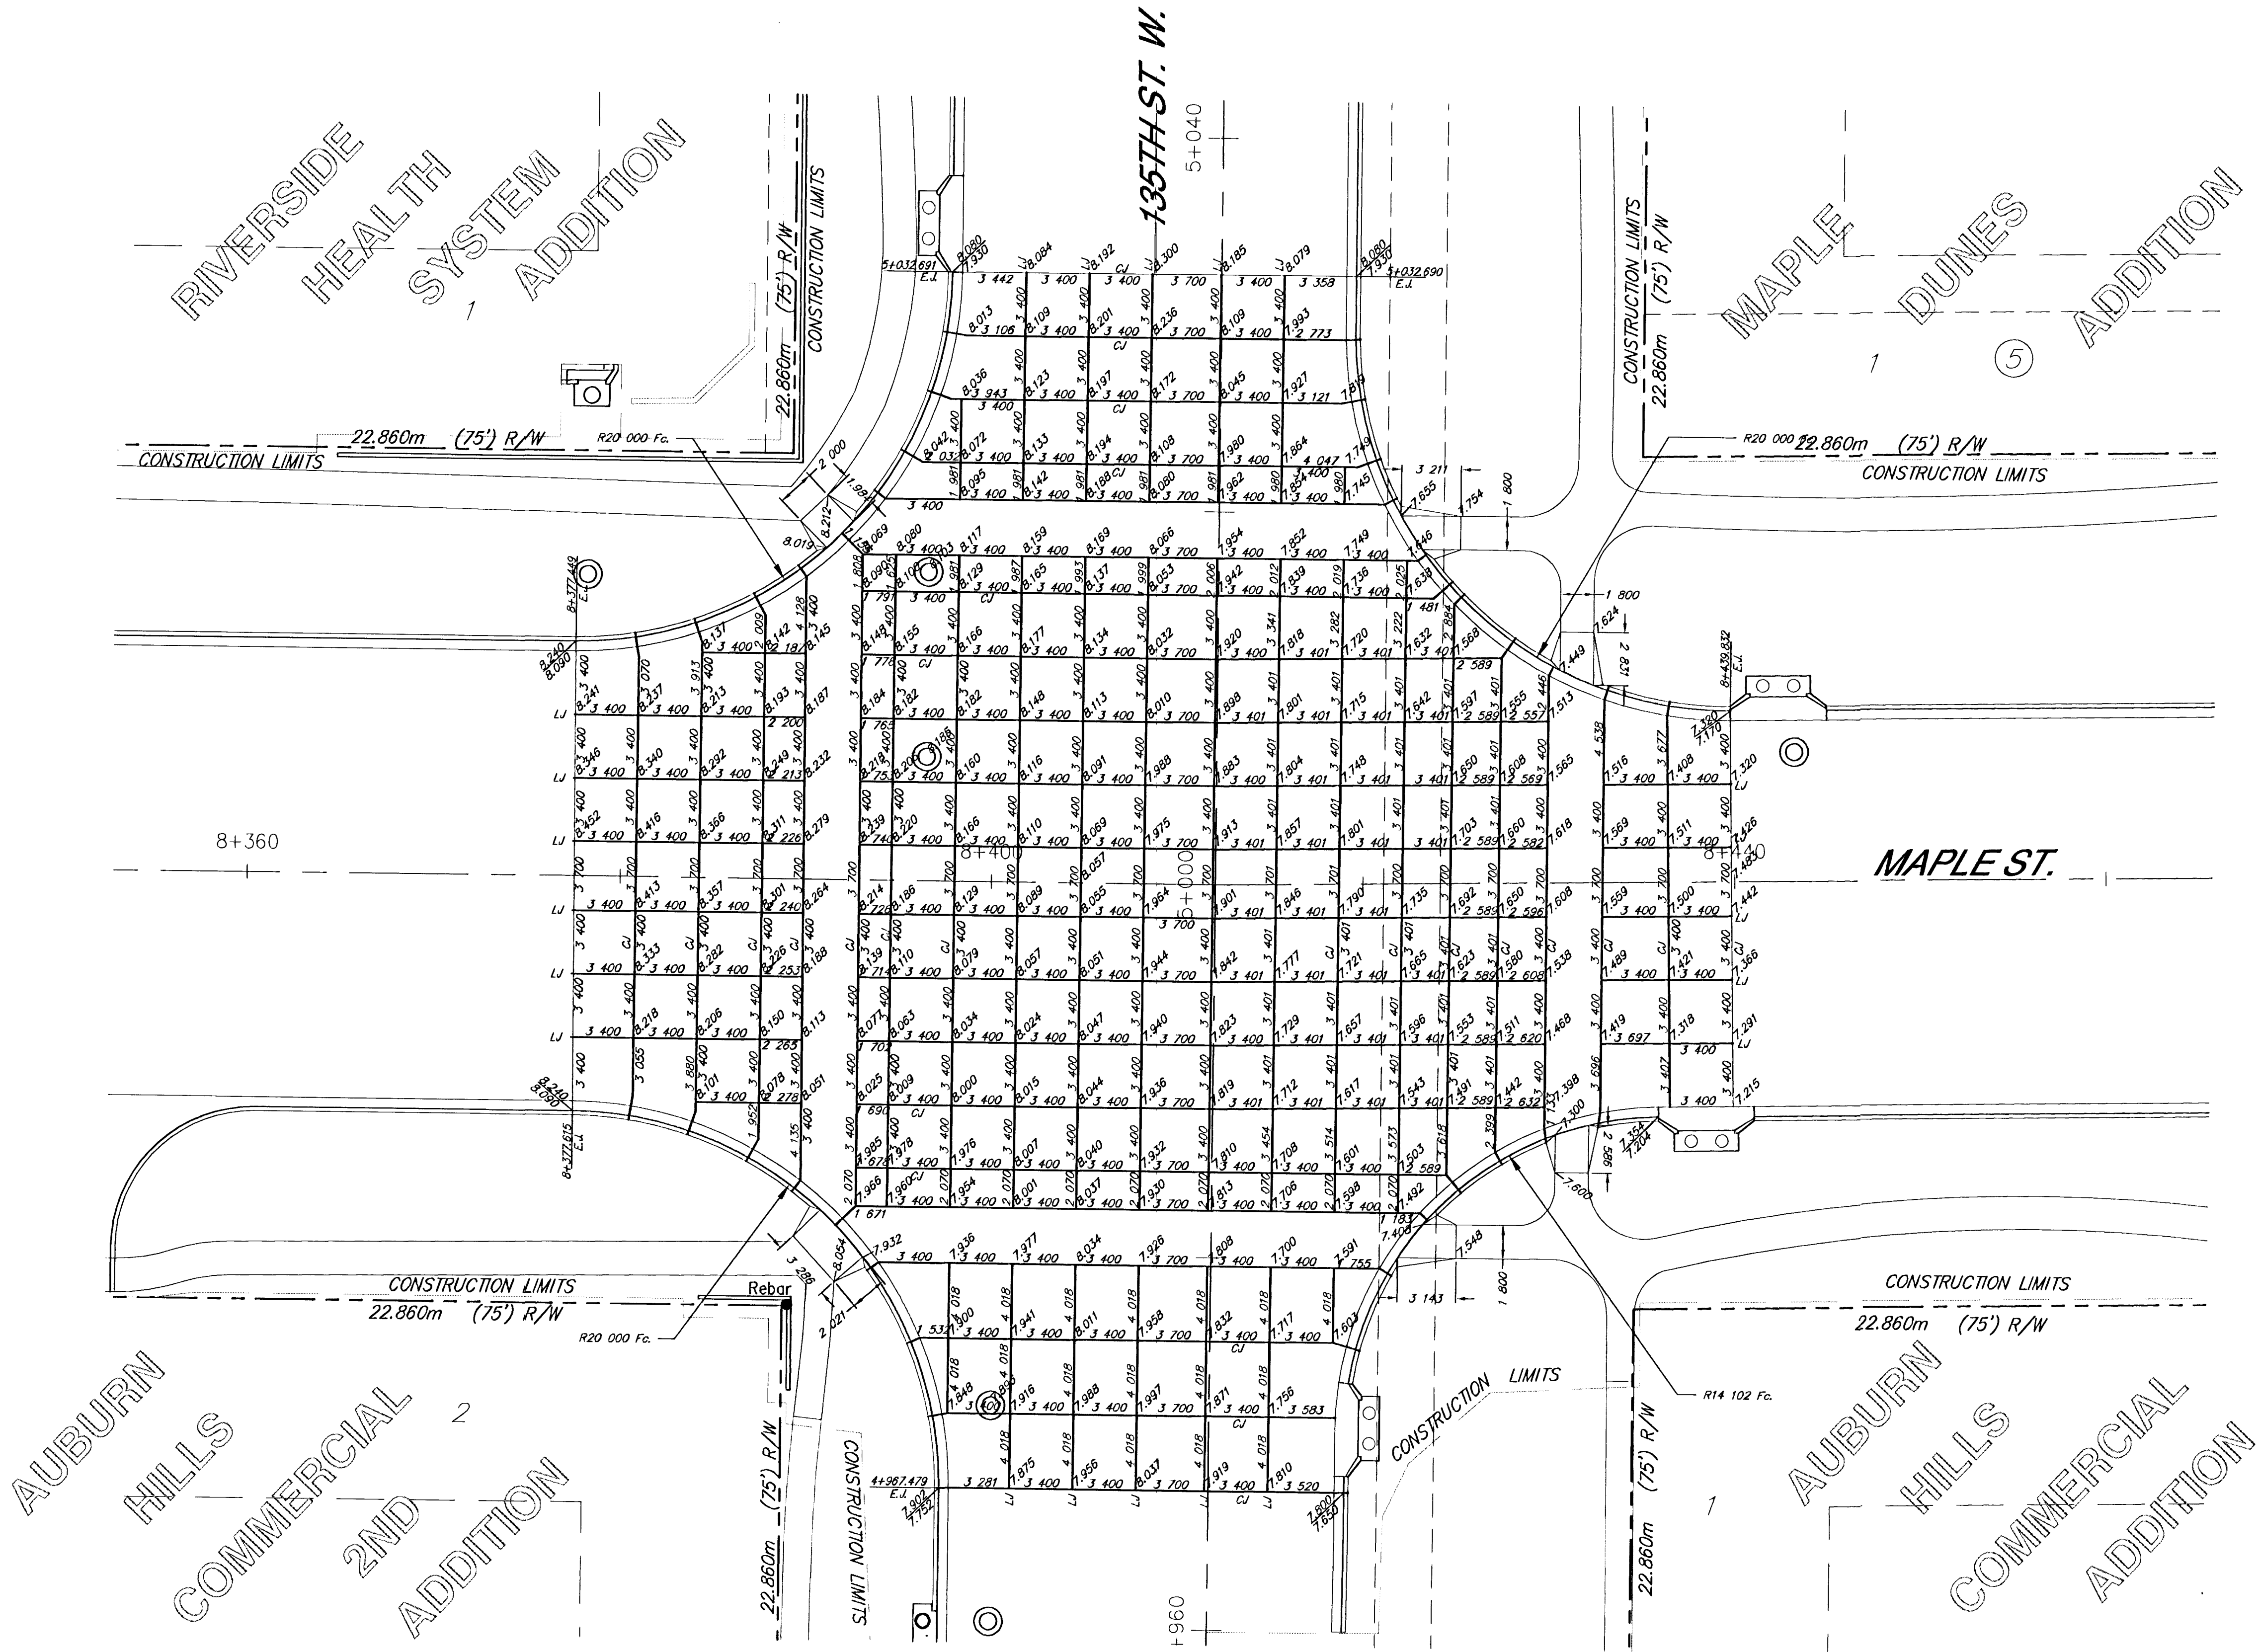

MAPLE IMPROVEMENTS - 135TH ST. W. TO 119TH ST. W. INTERSECTION PLAN						
		924 NORTH MAIN		316-264-8000		REVISED
		WICHITA, KANSAS 67203		FAX 264-4621		
		http://www.feld.com/srb		E-Mail: srb@feld.com		22
SAVOY, RUGGLES & BOHM, P.A. ENGINEERING & SURVEYING						
PROJECT NUMBER						
472-76-245-83262-000-000-001						
DRAWN	DESIGN	REVIEW	DATE	UTILITY	SRB JOB	22 127
TEB	JOS		Sept. 27, 2001		1217T	