
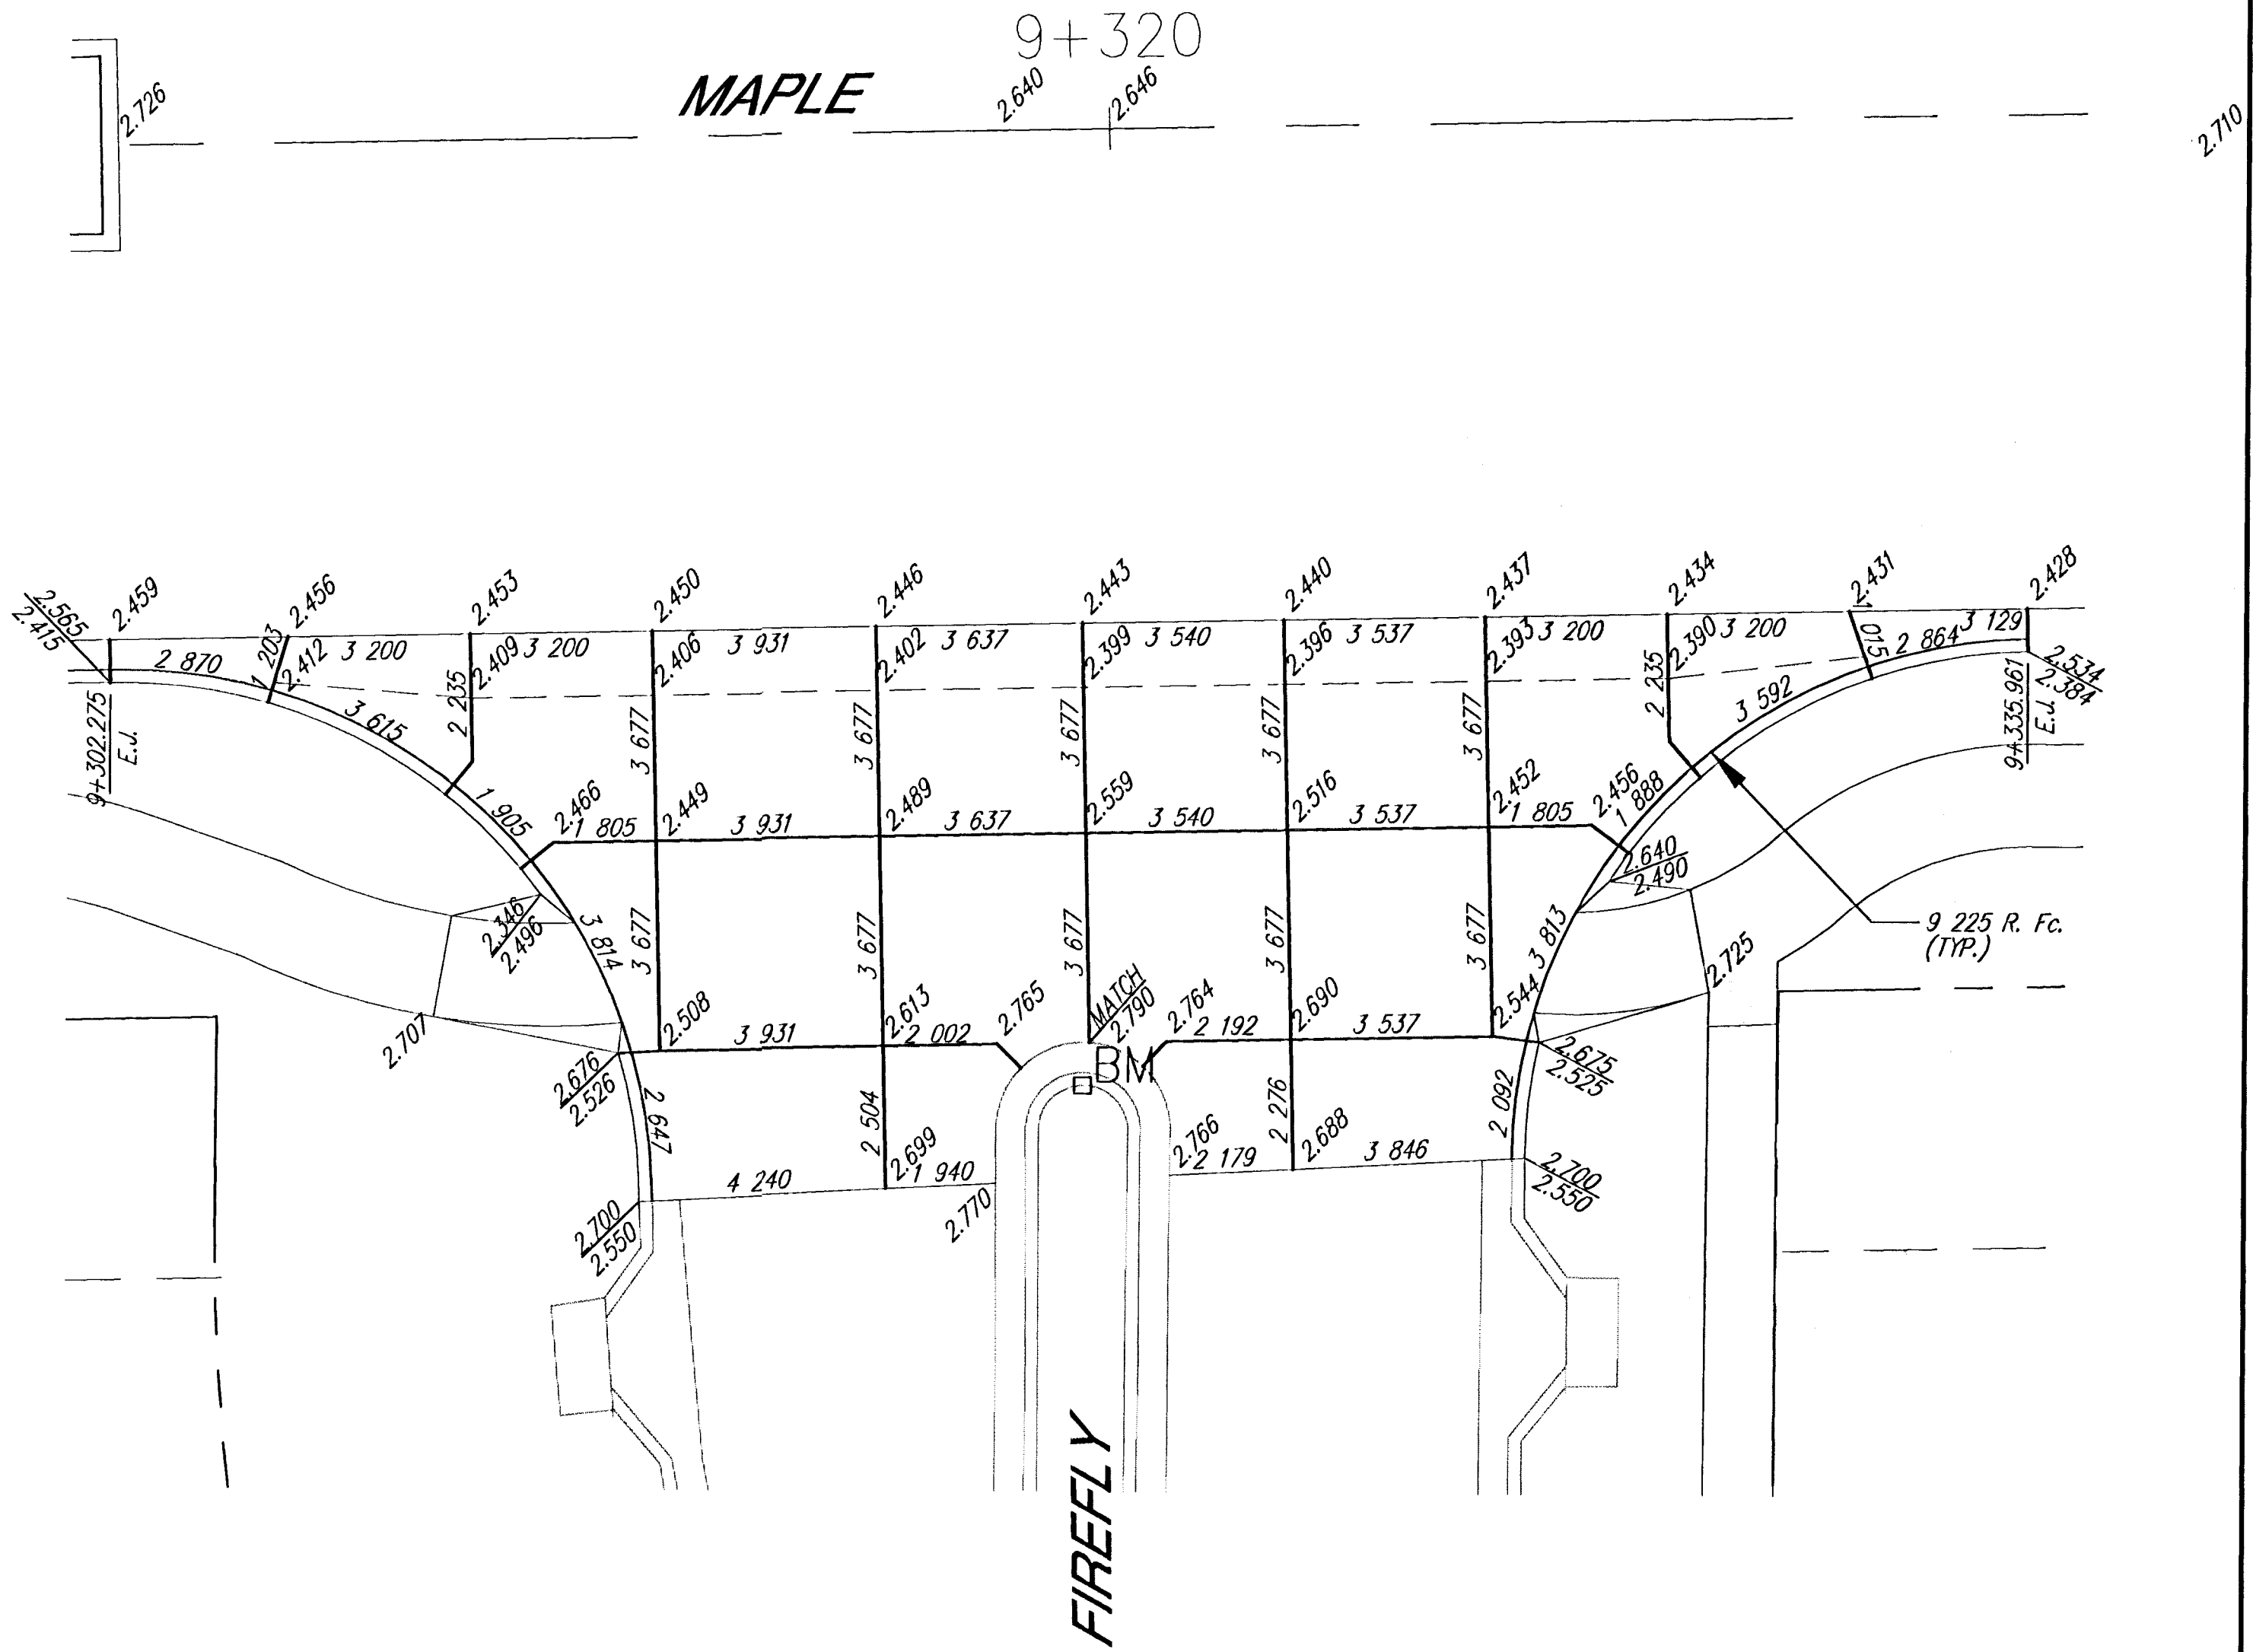
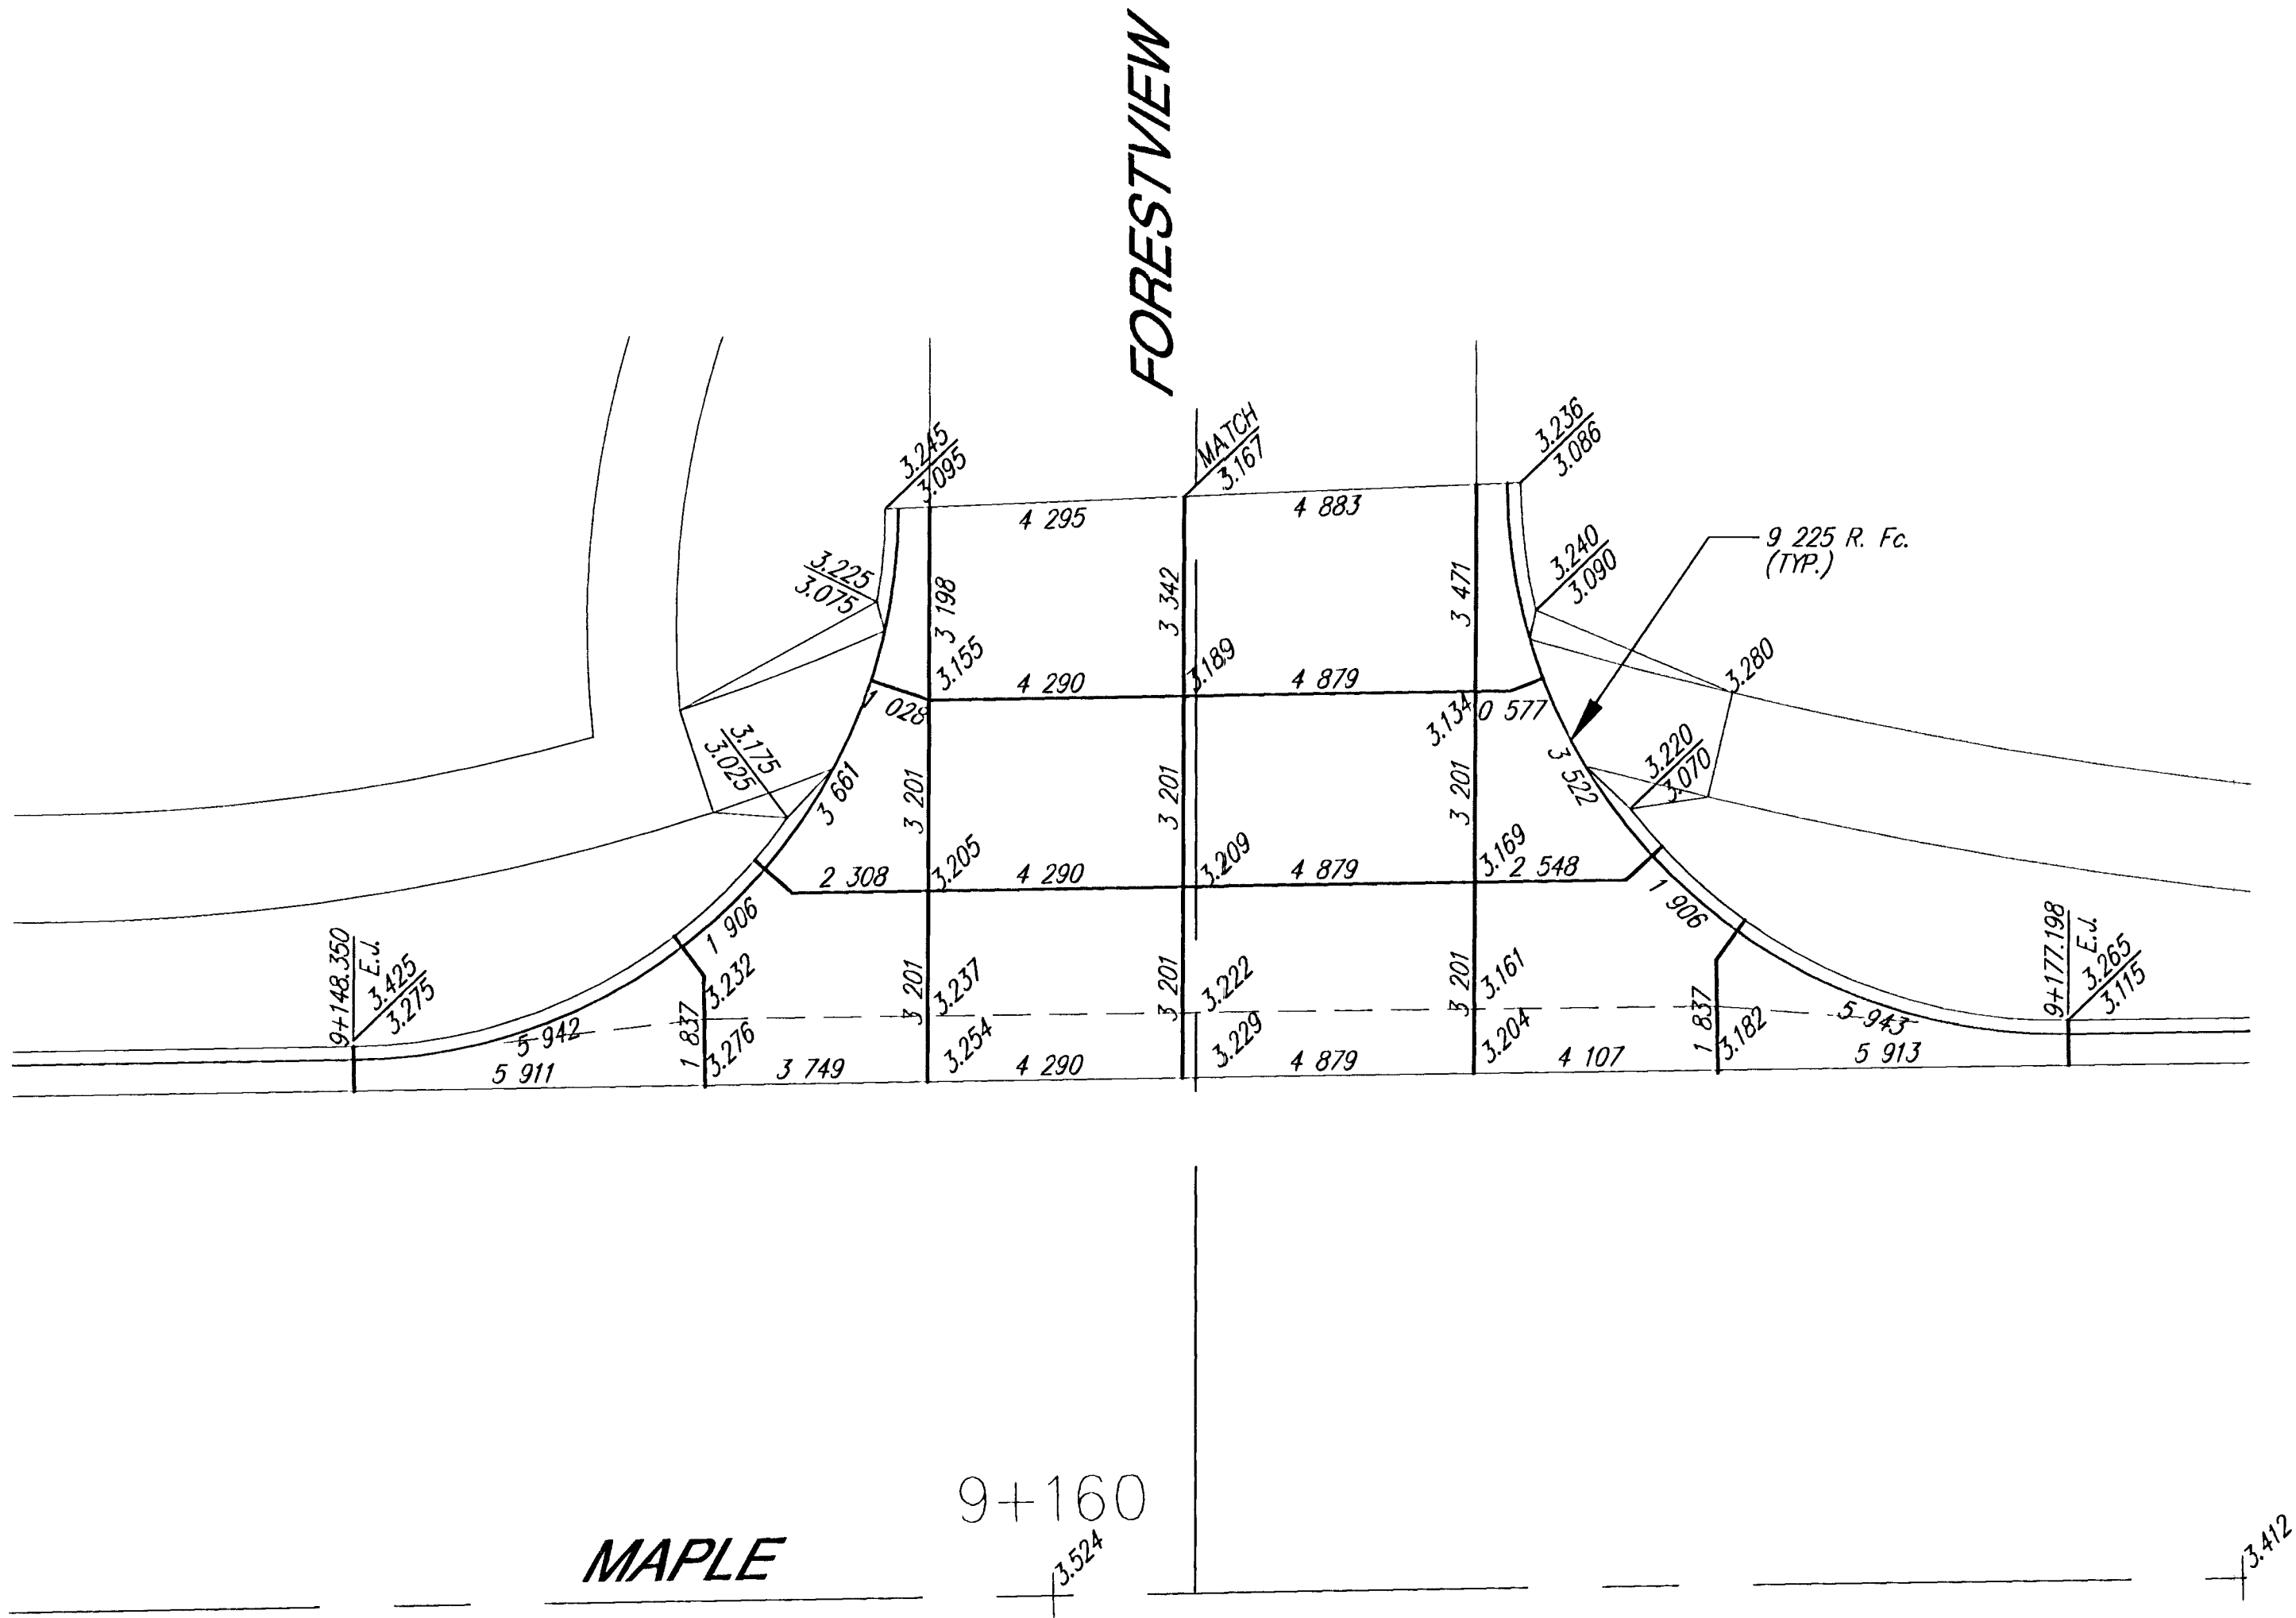


DATE	
BY	
REFERENCES NOTED	
REFERENCES CHECKED	

FHWA REGION NO.	STATE	PROJECT NUMBER	FISCAL YEAR	SHEET NUMBER	TOTAL SHEETS
7	KANSAS	87N-0195-01	2001	24	127

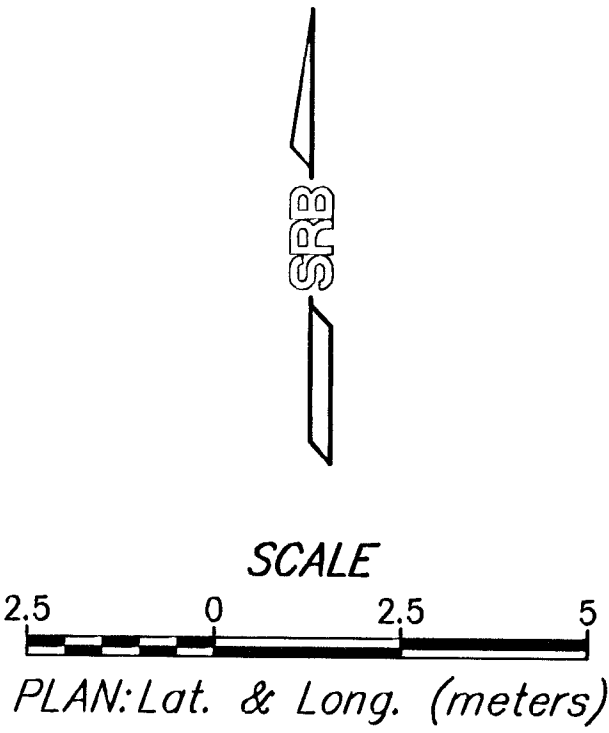

MAPLE IMPROVEMENTS - 135TH ST. W. TO 119TH ST. W.
INTERSECTION PLAN

SRB 924 NORTH MAIN 313-264-8008
WICHITA, KANSAS 67203 FAX: 313-264-4621
www.srb1.com E-Mail: srb@srb1.com

SAVOY, RUGGLES & BOHM, P.A.
ENGINEERING & SURVEYING

PROJECT NUMBER
472-76-245-83262-000-000-001

DRAWN	DESIGN	REVIEW	DATE	UTILITY	SRB JOB
TEB	JOS		Sept. 6, 2001		1217T

24

127