


PLOTTED: Friday, September 29, 2017 @ 11:13AM





WATER LINE REPLACEMENT PLANS  
**EASTBOROUGH NORTH**  
 DESIGN



©2013 MKEC Engineering All Rights Reserved  
 These drawings and their contents, including, but not limited to, all concepts, designs, & ideas are the exclusive property of MKEC Engineering (MKEC), and may not be used or reproduced in any way without the express consent of MKEC.

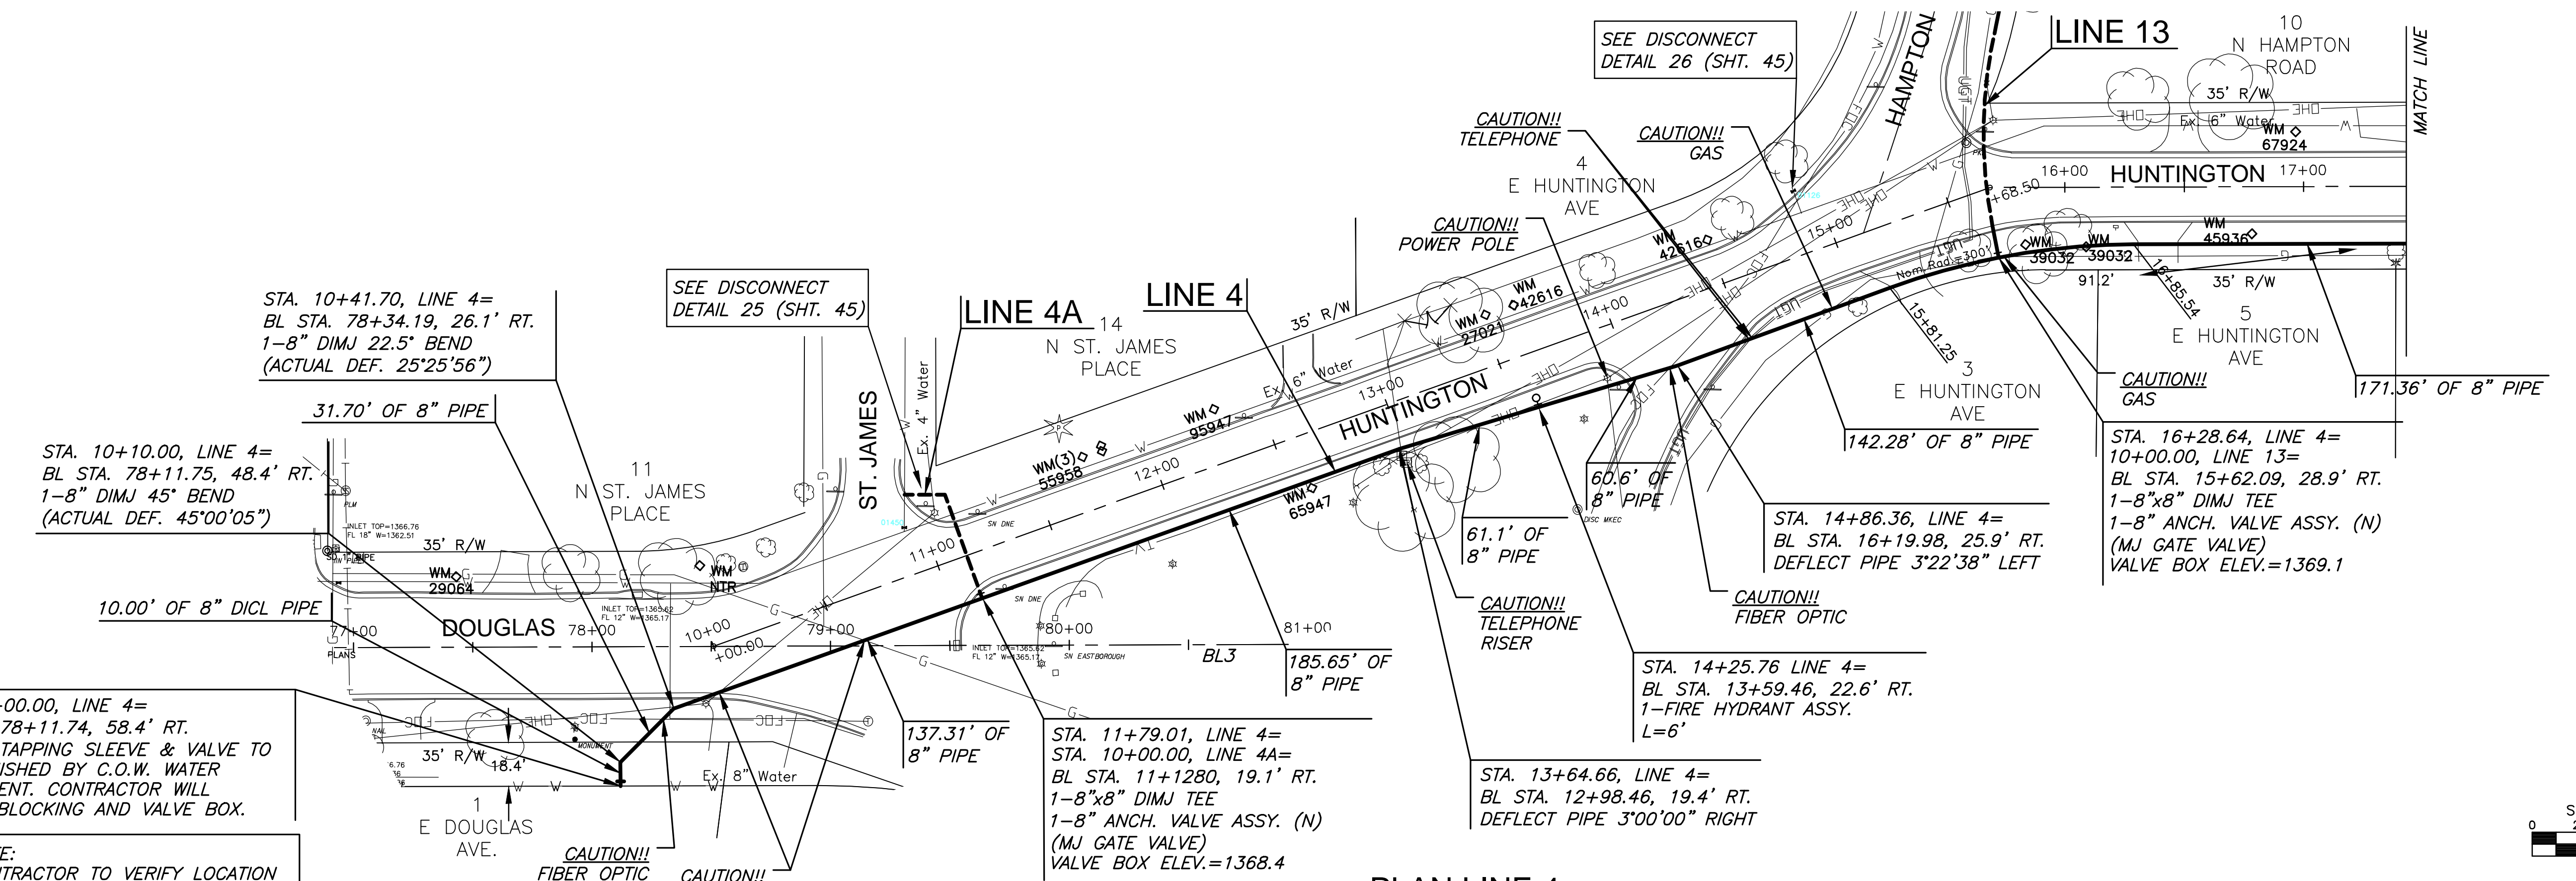

NOTE:  
 CONTRACTOR TO VERIFY LOCATION AND ELEVATION OF EXIST. WATER LINES AND ALL OTHER UTILITIES PRIOR TO CONSTRUCTION.

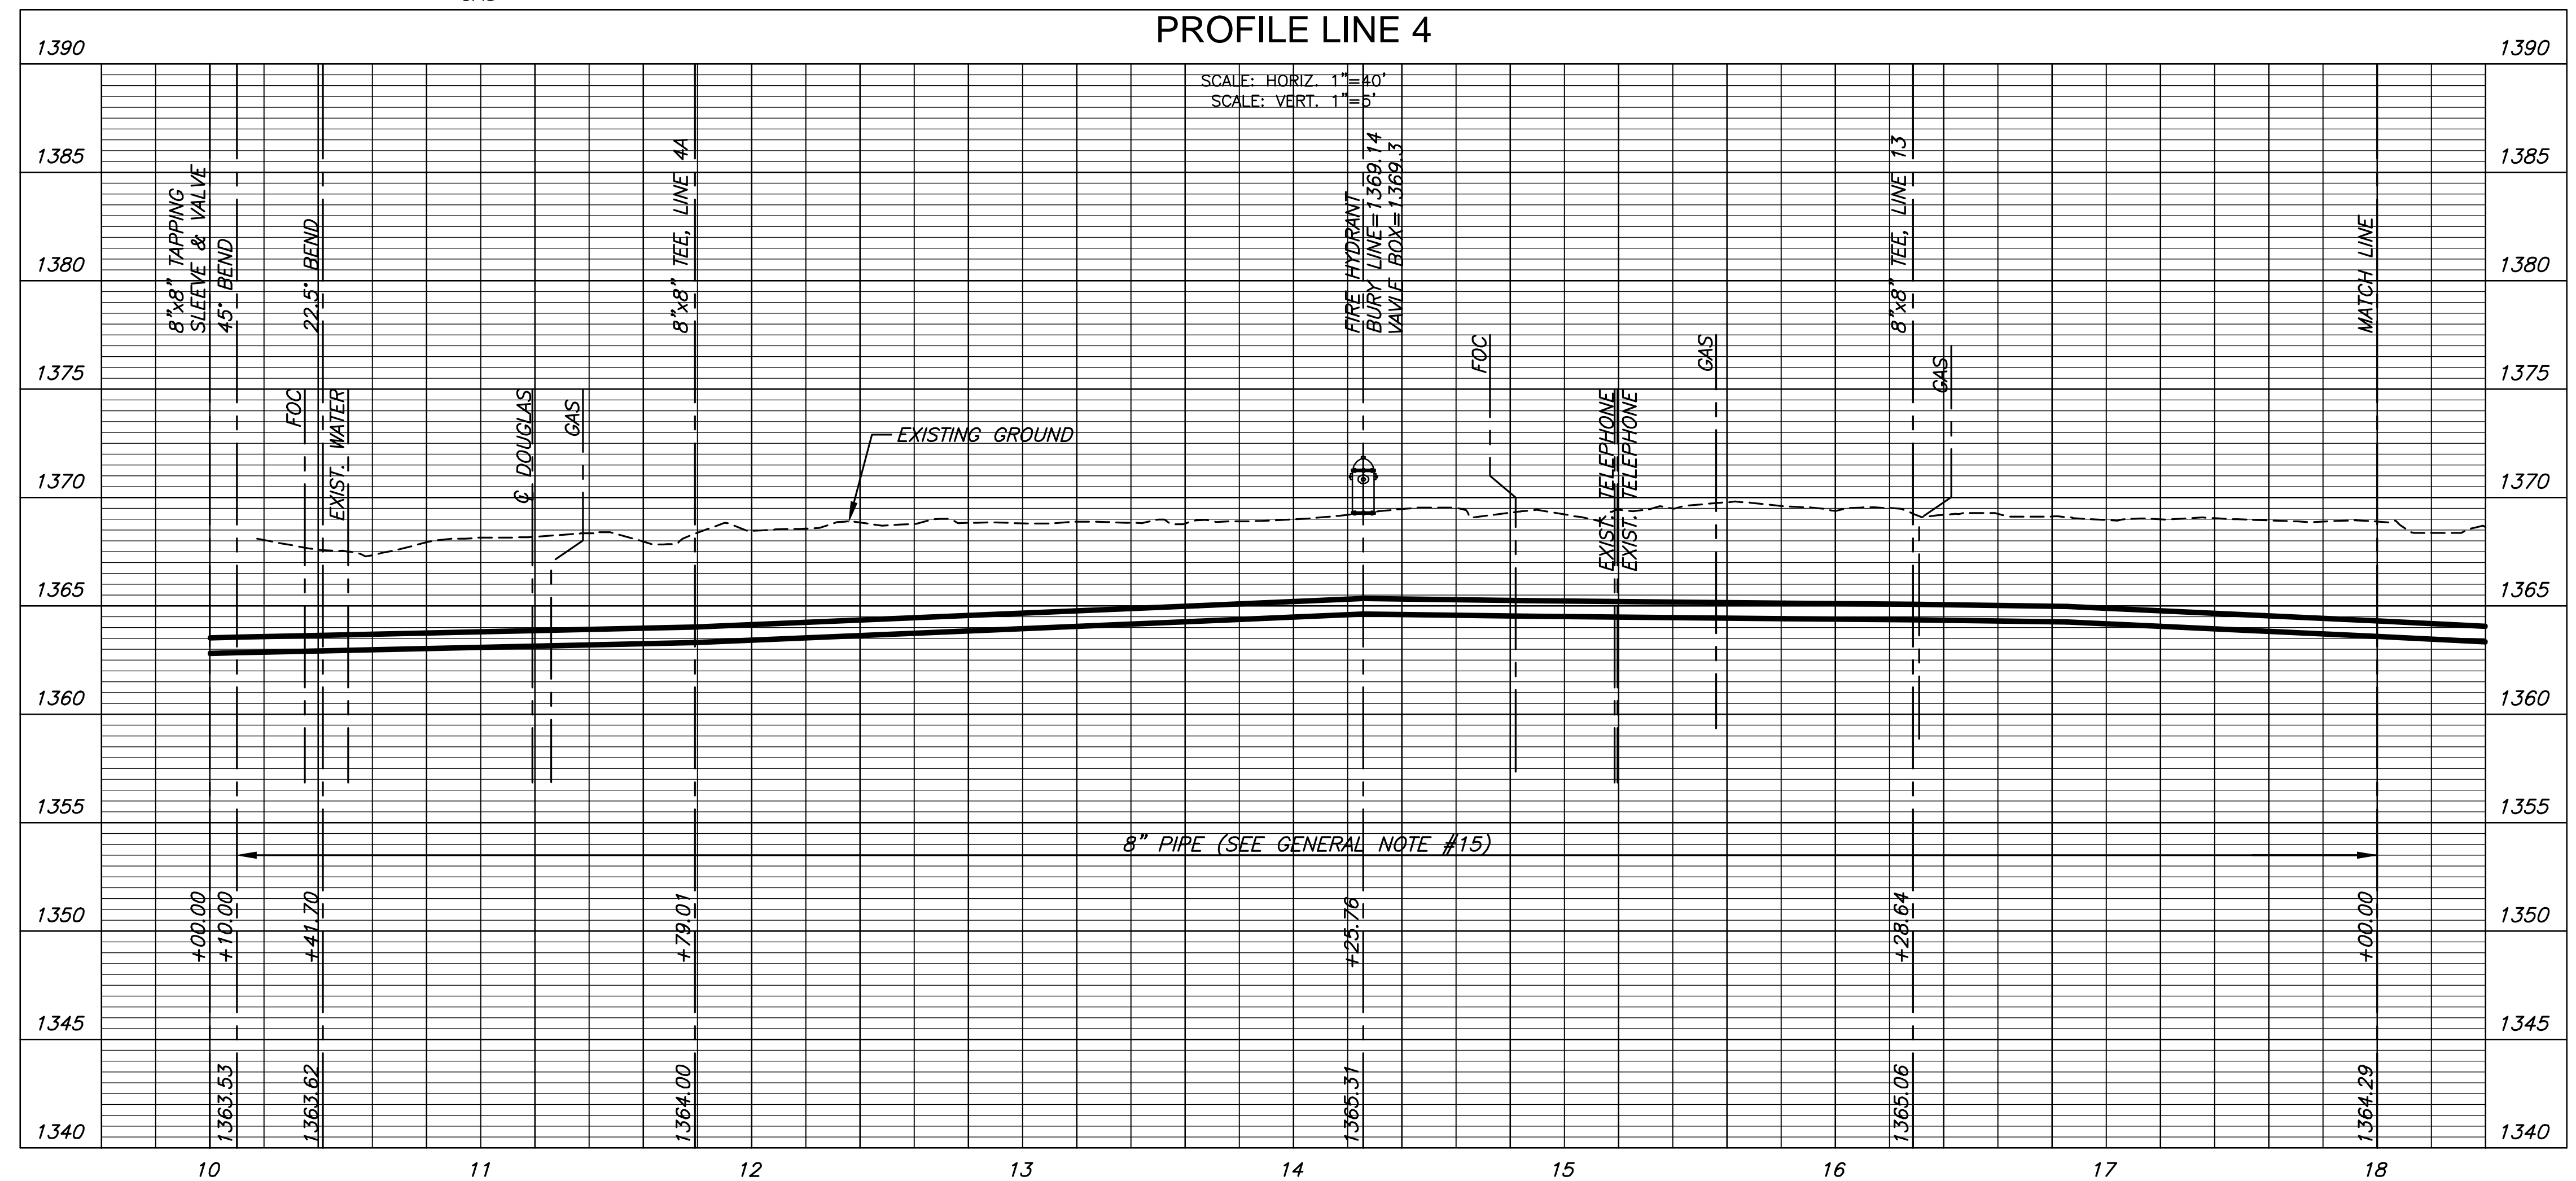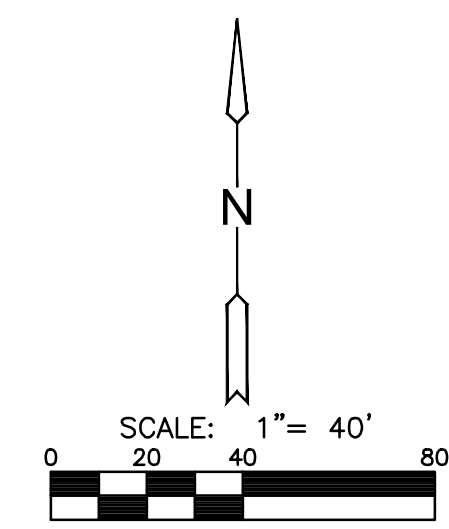

LINE 4		
PROJECT NO.	448-90610	
DATE	SEPT. 2017	
SCALE	AS SHOWN	
DESIGNED	DRAWN	CHECKED
JTC	DM	JRA
NO.	REVISION	DATE
SHEET NO.		
26 OF 77		

J:\PROJECTS\2013\301010713\_COW EASTBOROUGH NORTH WATER REPLACEMENT\CAD\DWG\13713\_C10.DWG