



FHWA REG NO.	STATE	PROJECT NO.	YEAR	SHEET NO.	TOTAL SHEETS
7	Kansas	87N-0195-01	2001	36	127

LEGEND


NF = Near Face
FF = Far Face
EF = Each Face

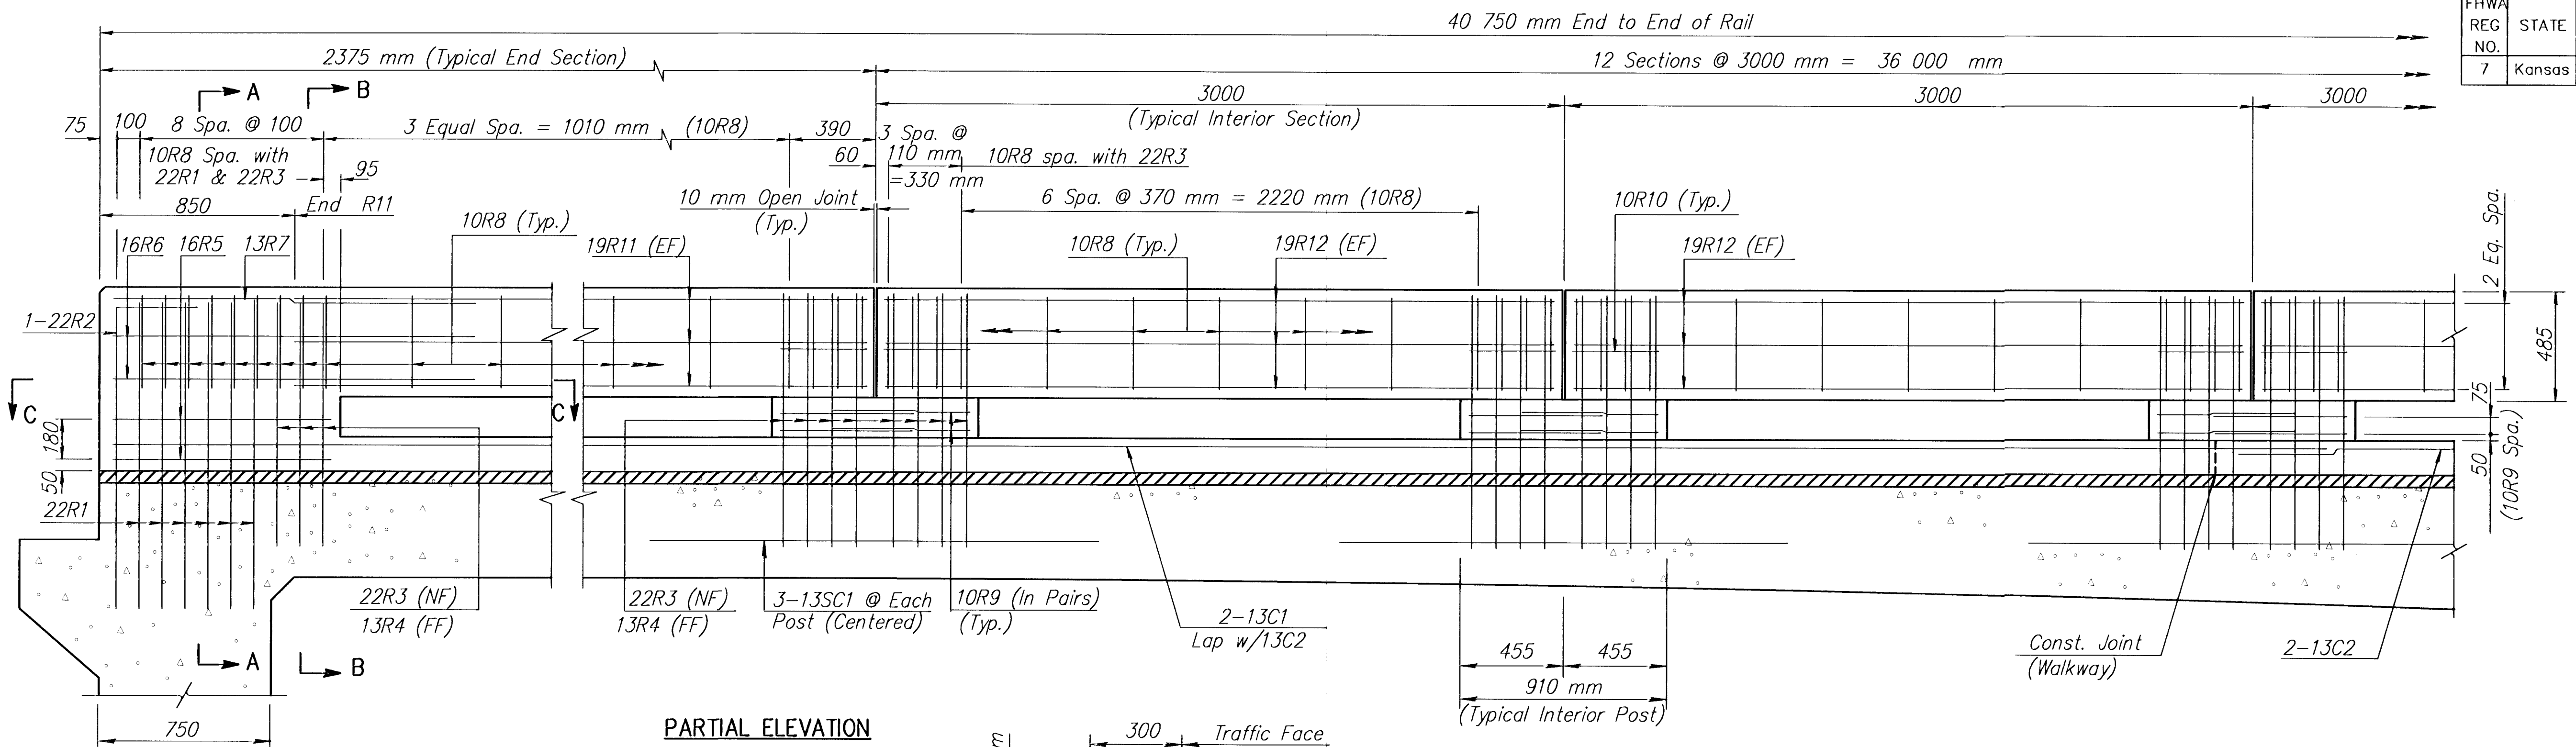


PARTIAL ELEVATION
(Along Traffic Face)

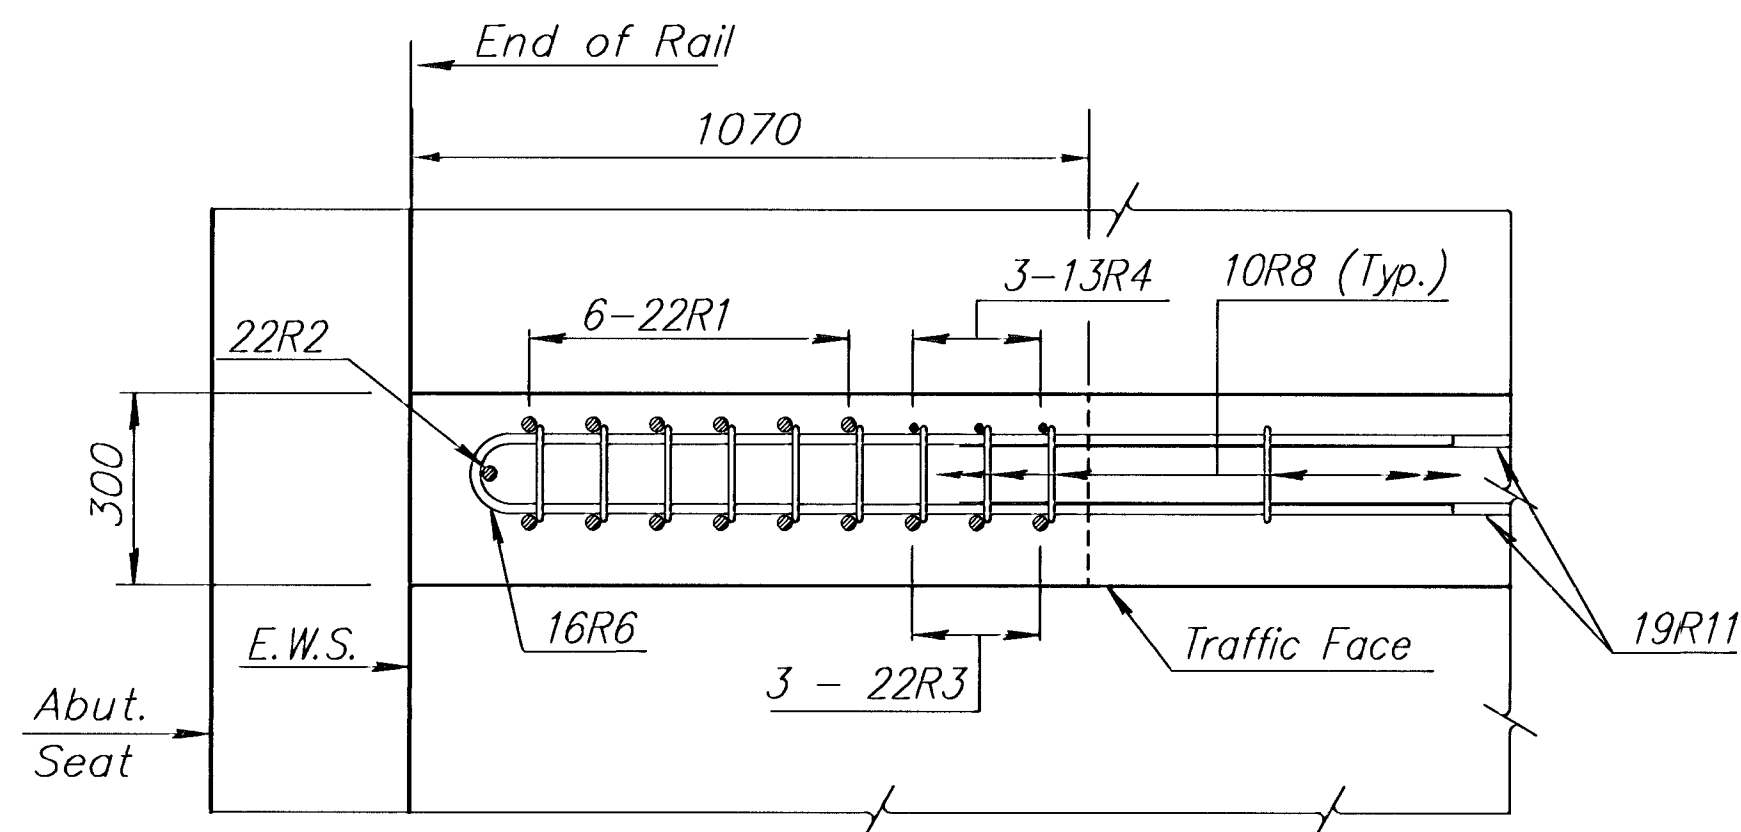


SECTION C-C

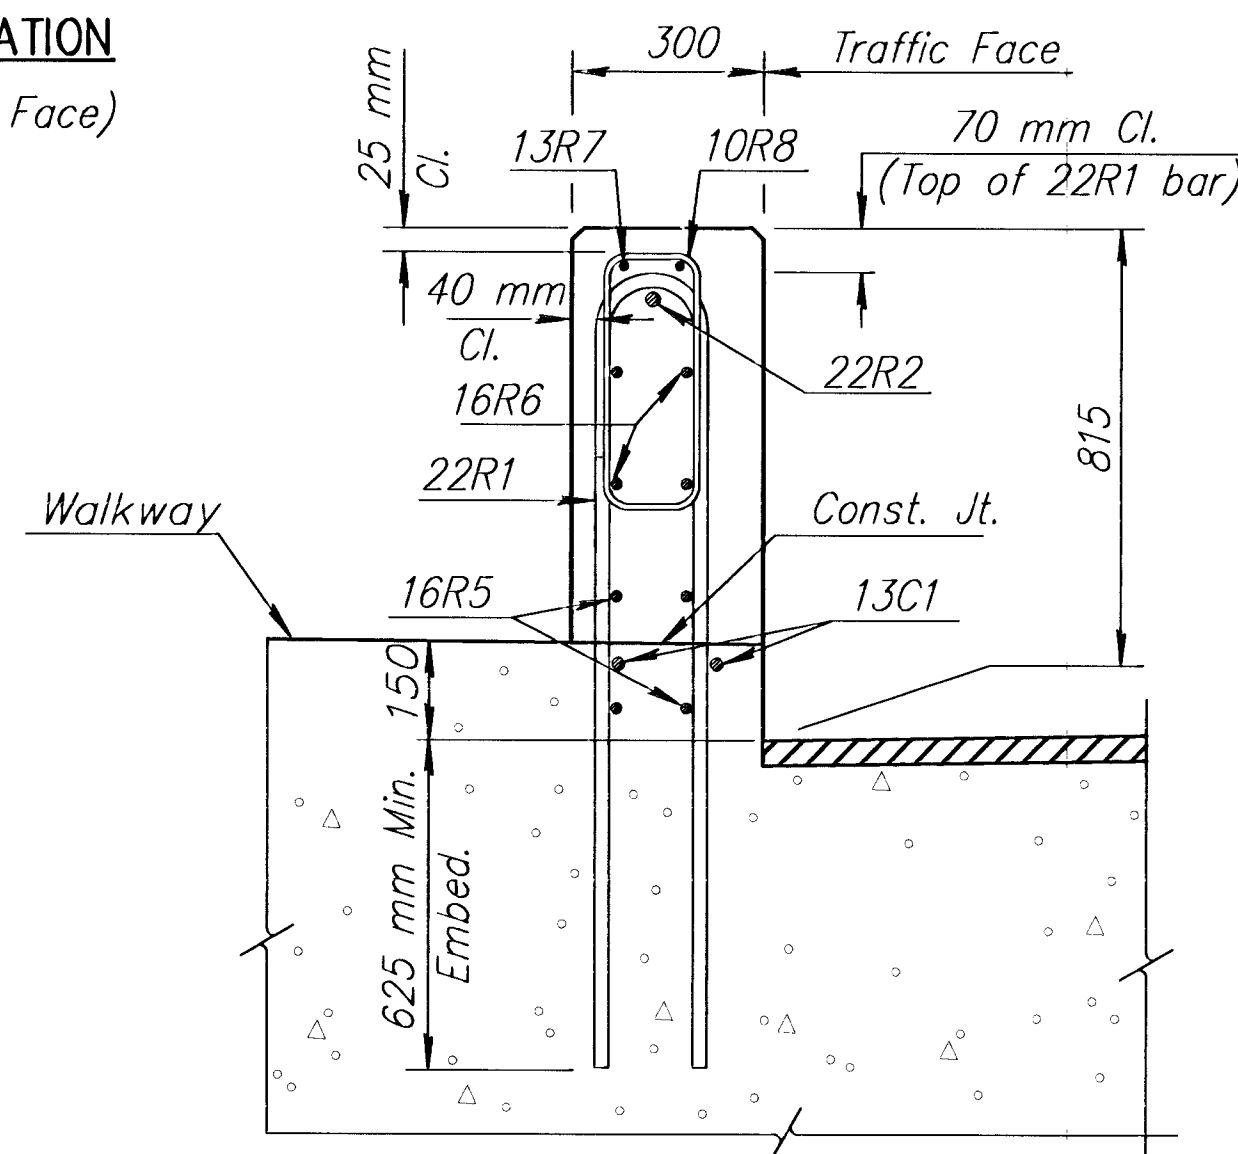

SECTION A-A

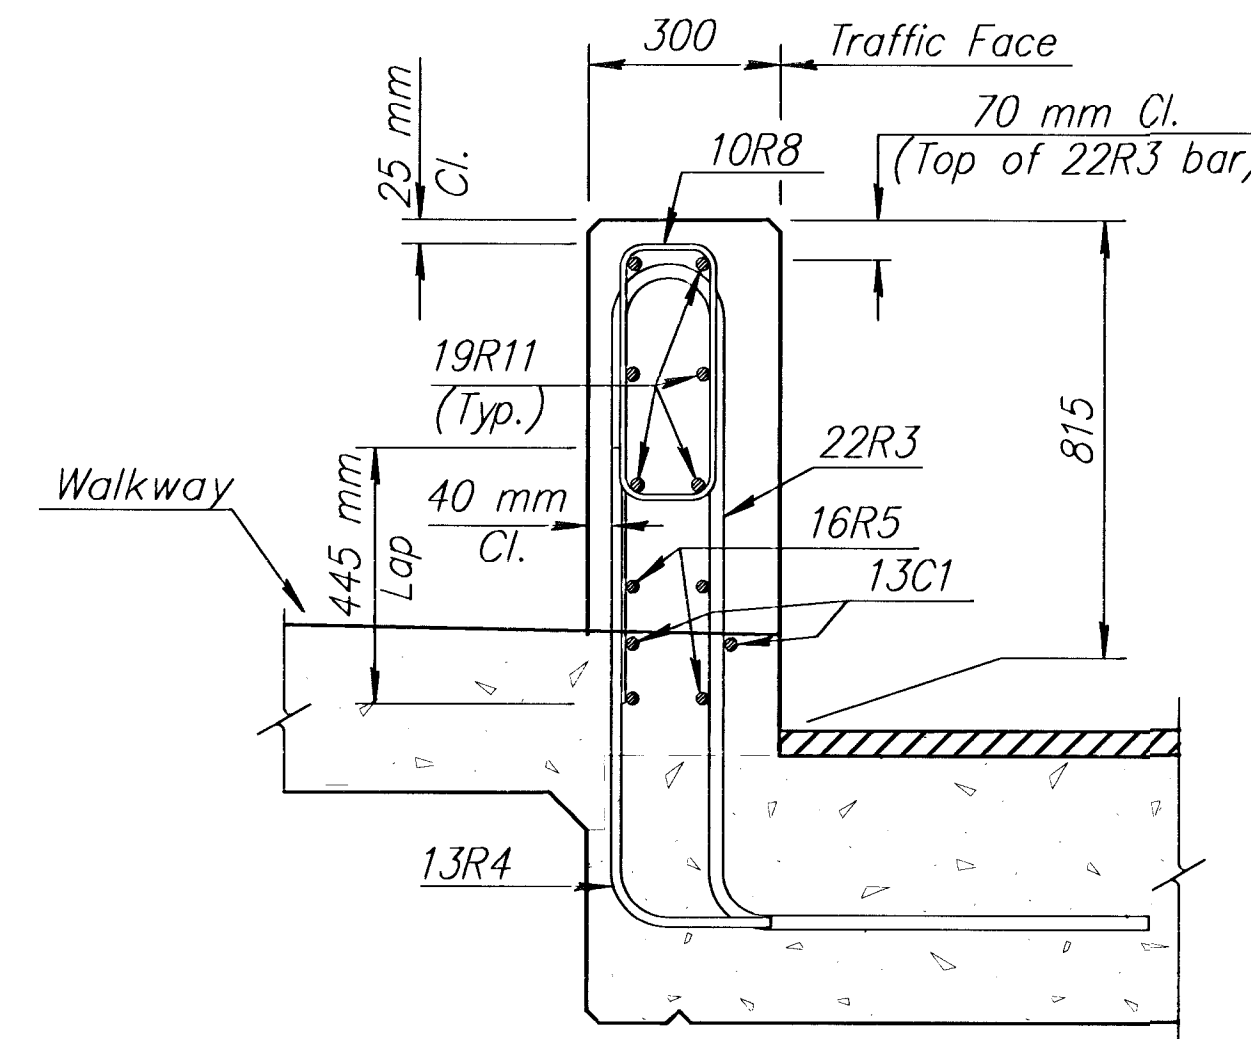


SECTION B-B

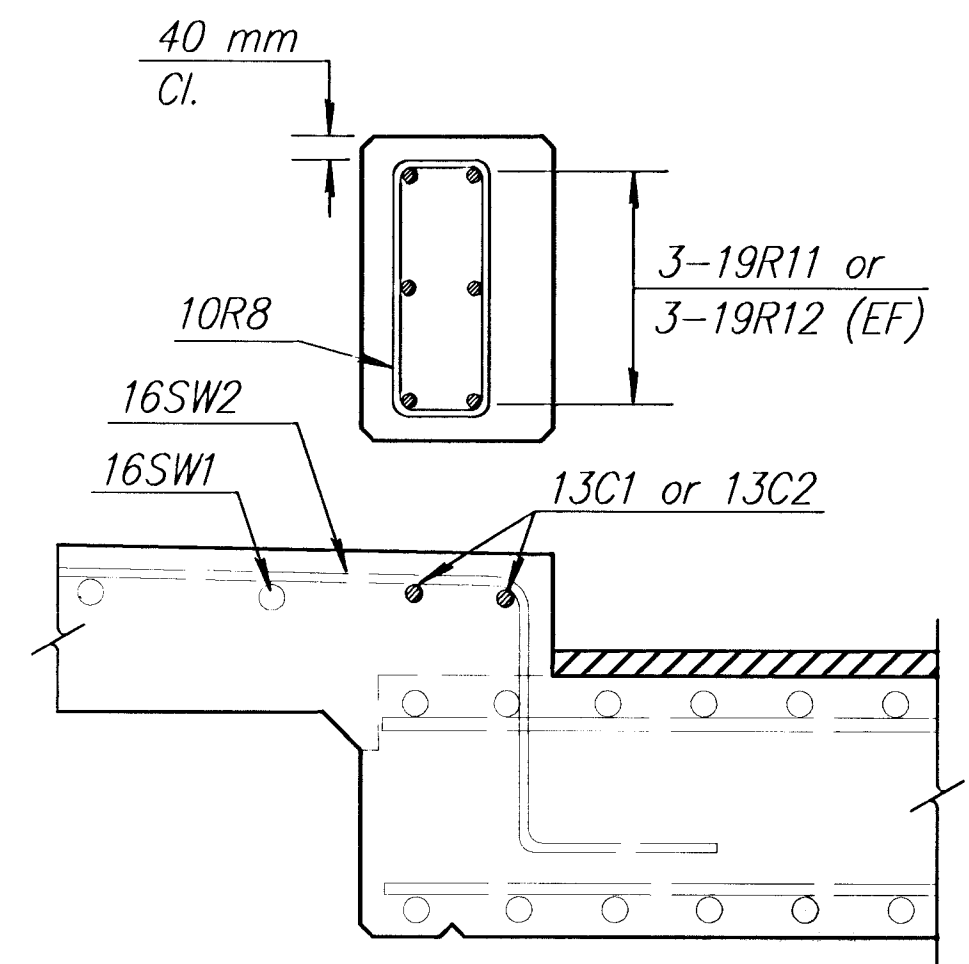


TYPICAL SECTION BETWEEN POSTS

NOTE


Cover all exposed surfaces of the Corral Rail and Posts above the walkway with the Concrete Masonry Coating. See the Superstructure Details sheet for additional areas.

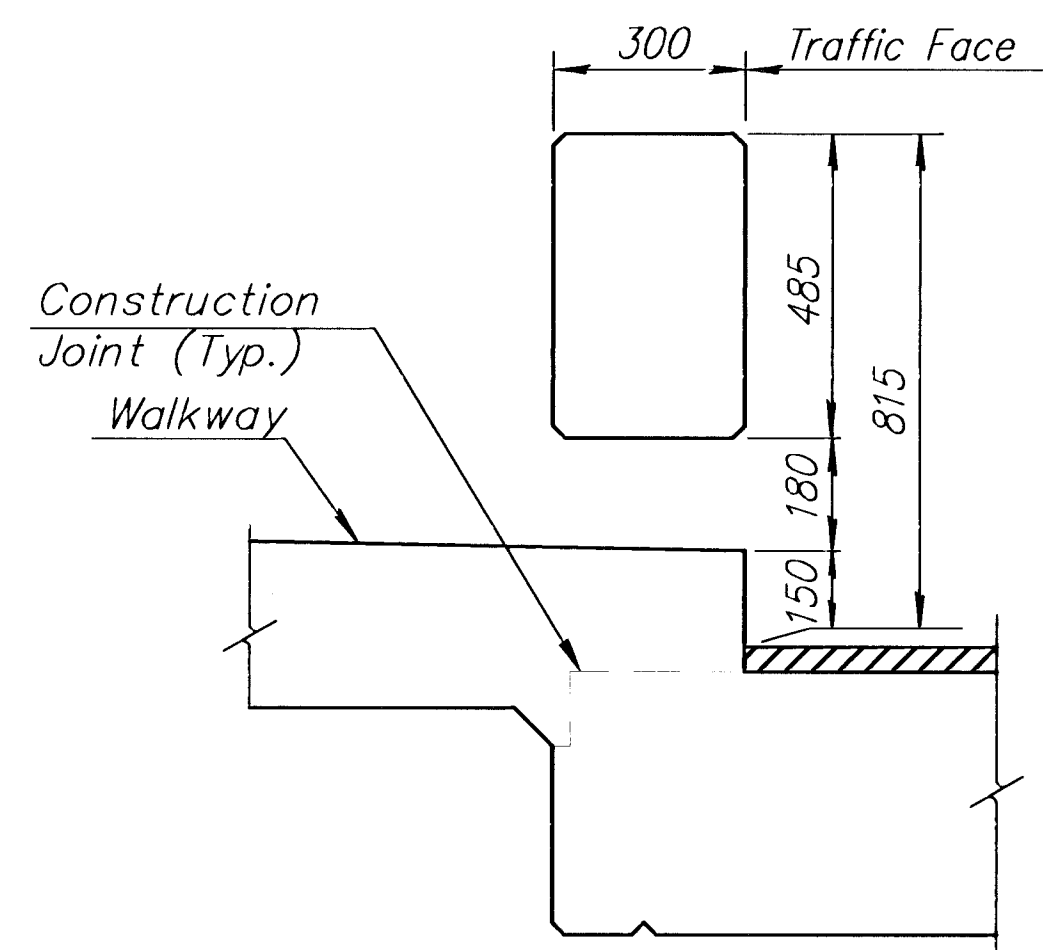

TYPICAL SECTION BETWEEN POSTS

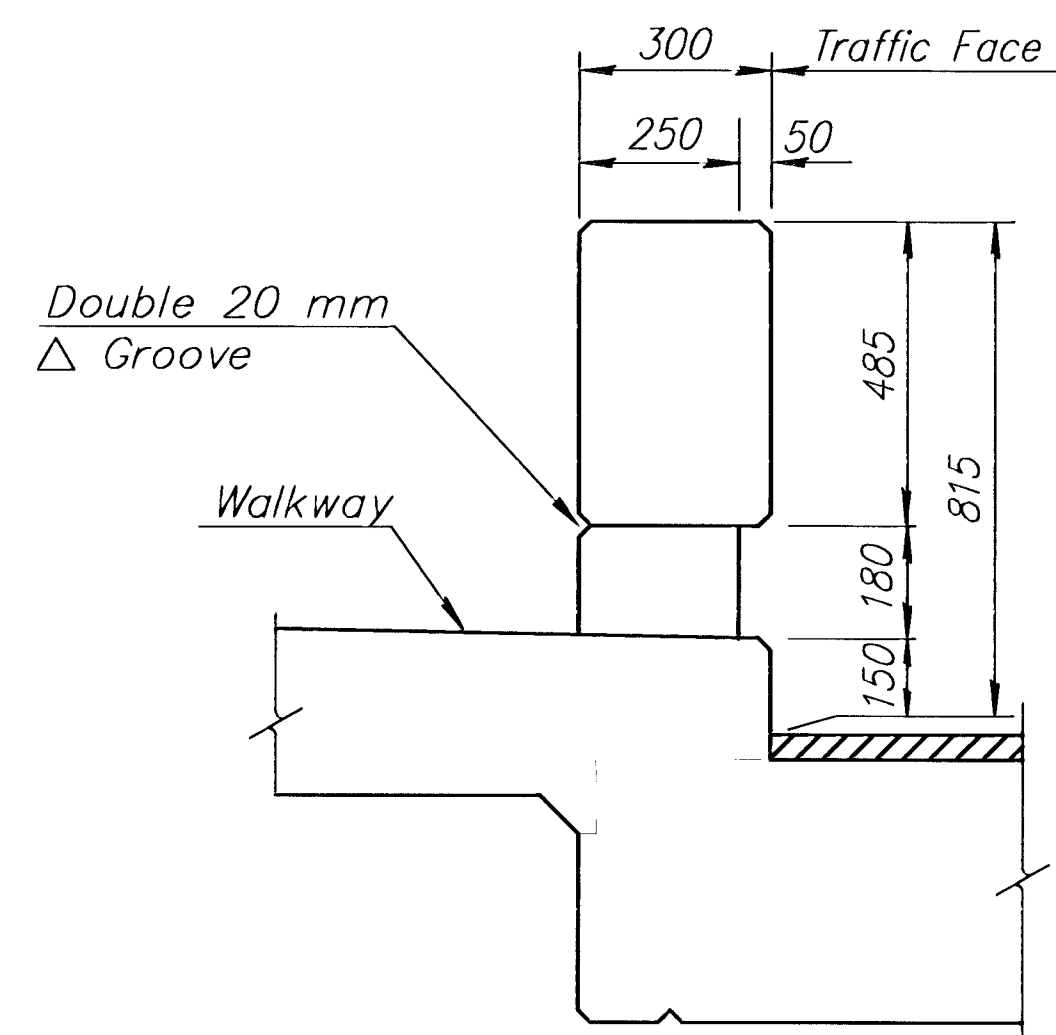

TYPICAL INTERIOR POST

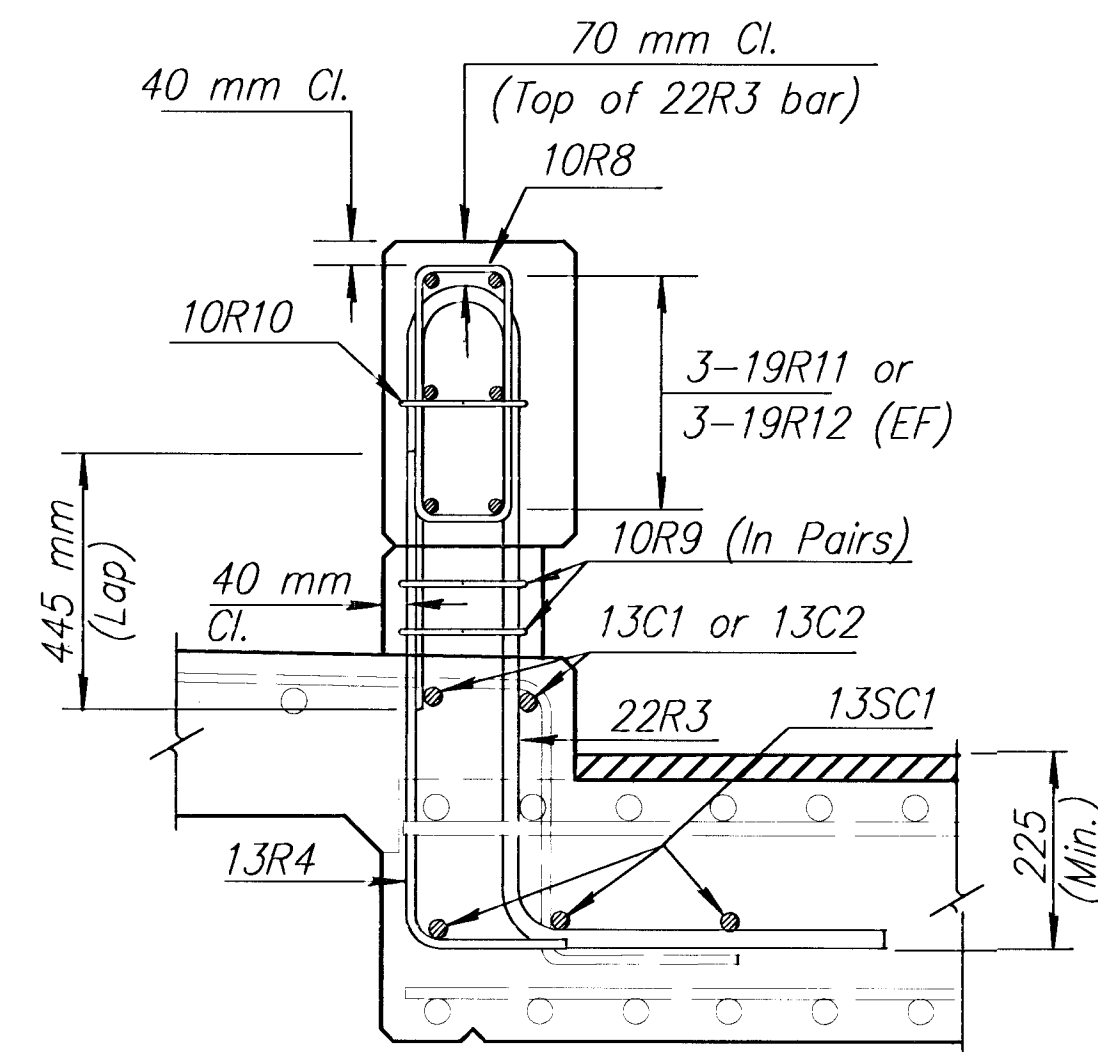

TYPICAL SECTION INTERIOR POST

SRB

924 NORTH MAIN
WICHITA, KANSAS 67203

316-264-8008
FAX 264-4621

SAVOY, RUGGLES & BOHM, P. A.
ENGINEERING & SURVEYING

MKEC
ENGINEERING CONSULTANTS

411 N. WEBB ROAD
WICHITA, KS. 67208
316-684-9600

MAPLE STREET BRIDGE
(OVER CALFSKIN CREEK)
PROJECT NAME

CORRAL RAIL DETAILS
SHEET TITLE

MDK DESIGN BY: DPG DRAWN BY: KJS CHECKED BY:

MAY 2001 DATE 00142RAL DRAWING NAME 36 / 127 SHEET / OF

H:\CIVIL\00142\BRIDGE\00142RAL.DWG

H:\CIVIL\00142\BRIDGE\00142RAL.DWG Wed Oct 03 10:53:52 2001