



PLOTTED: Friday, September 29, 2017 @ 01:08PM

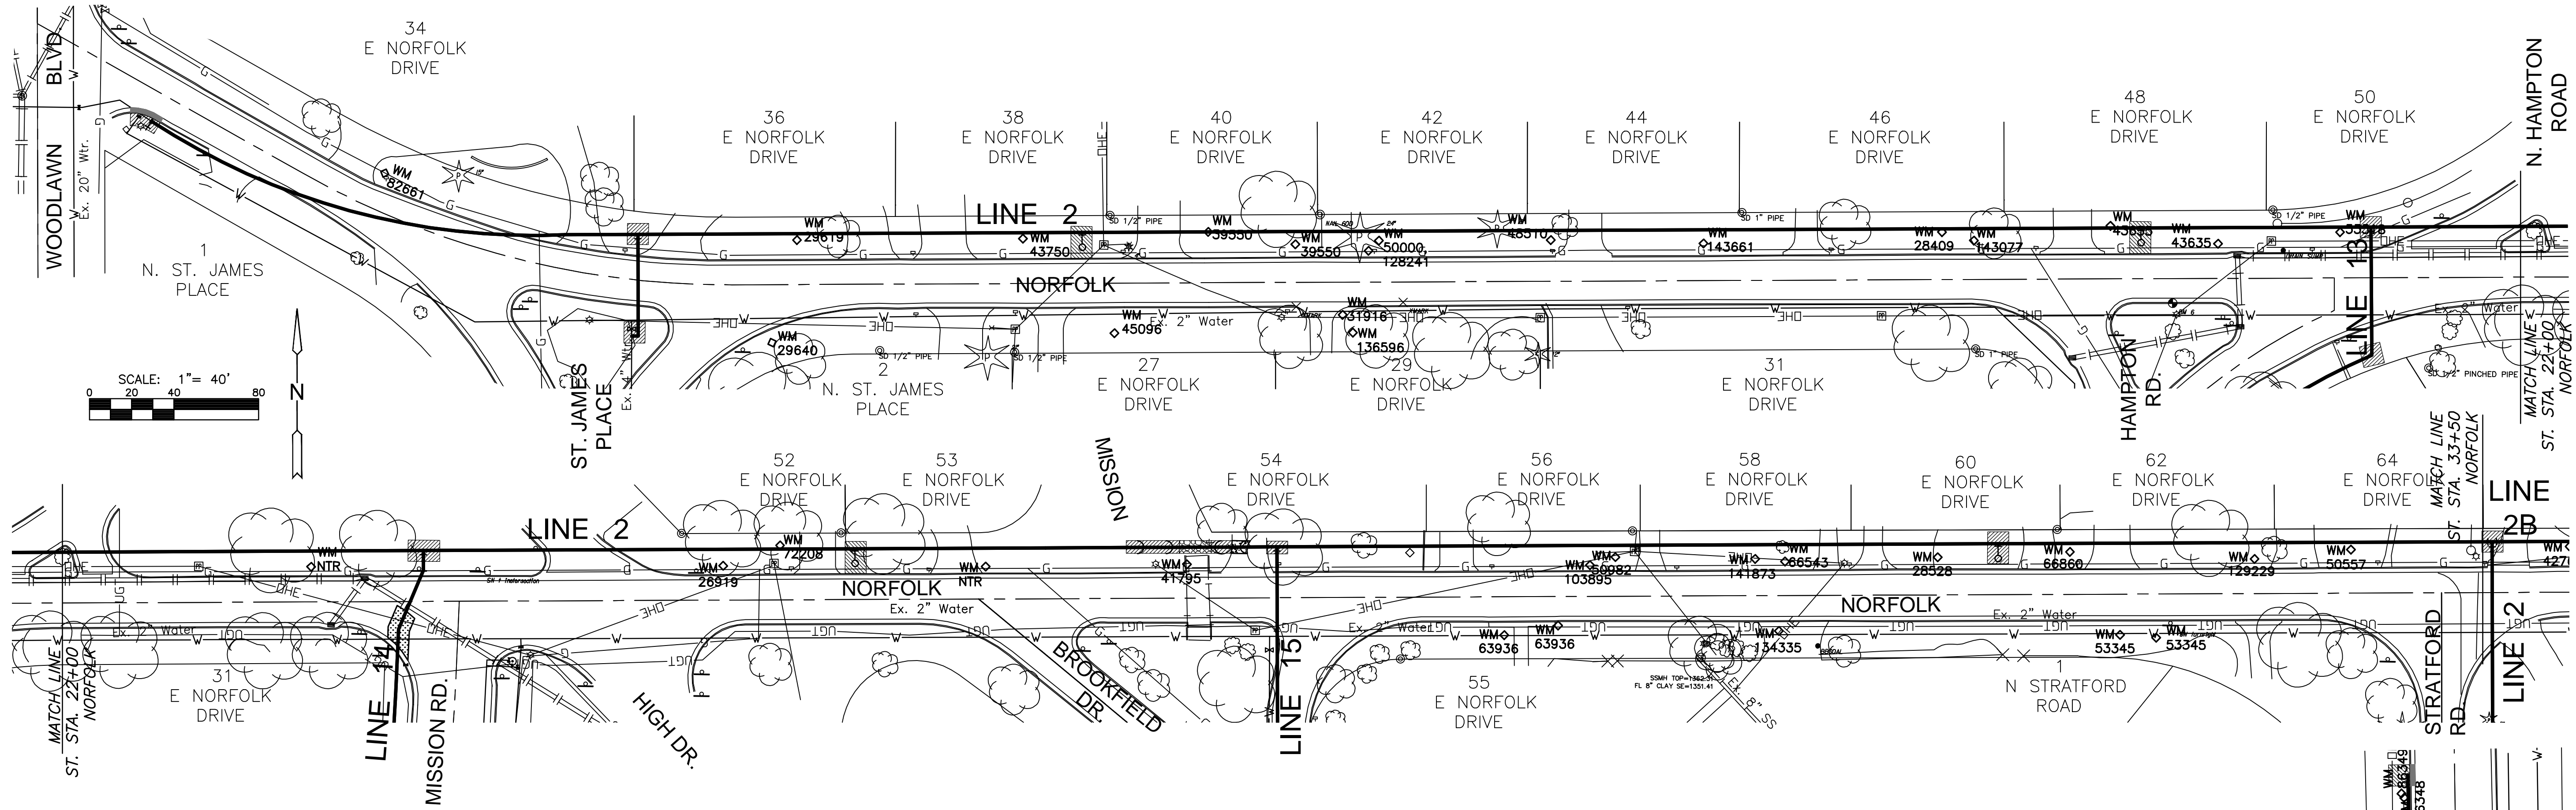

LEGEND

- SOD
- CURB & GUTTER
- CONC. PVMT.
- ASPH. PVMT.
- SIDEWALK
- FENCE
- RIP-RAP

NOTE: SEE SERVICE CONNECTION SCHEDULE (SHEETS 08 & 09) FOR RESTORATION WITH SERVICE INSTALLATION.

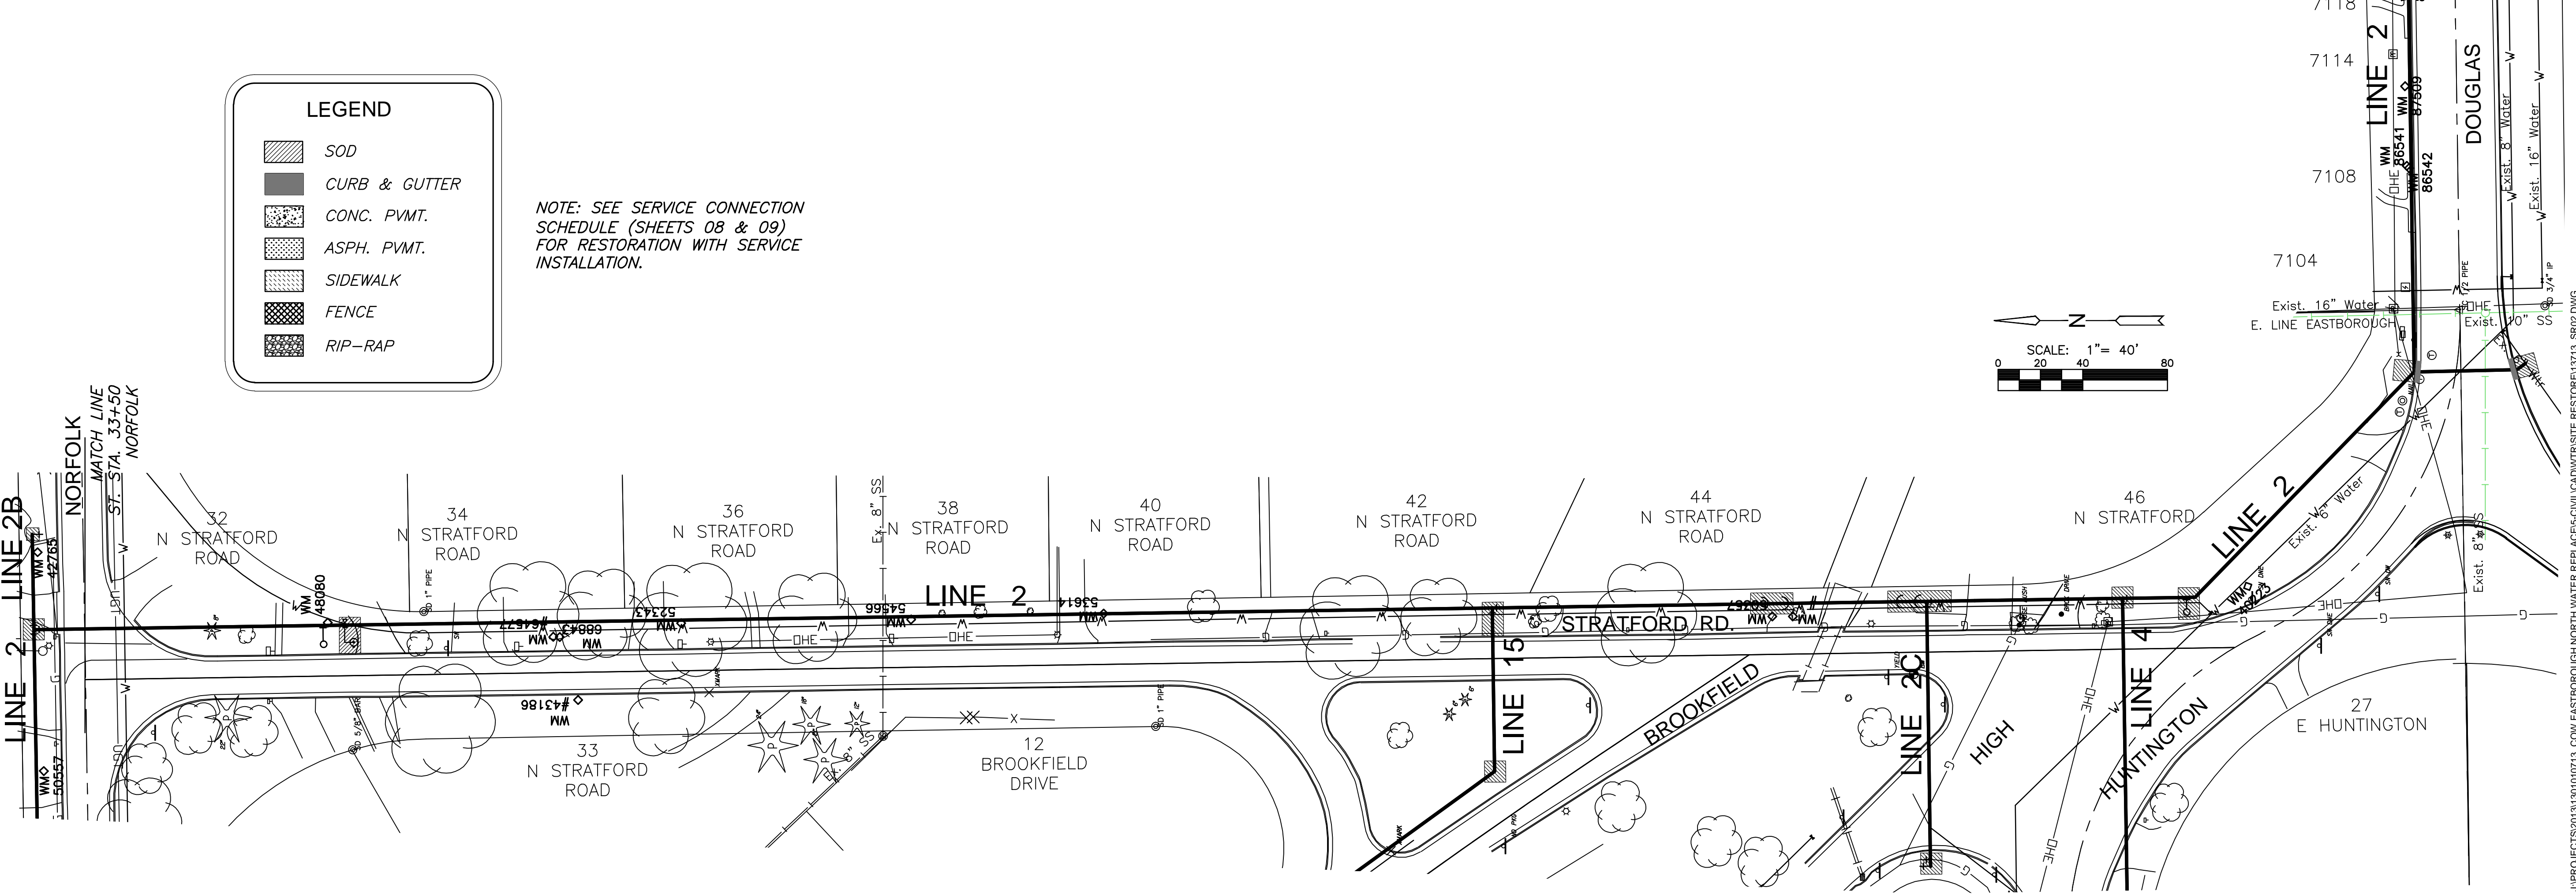

WATER LINE REPLACEMENT PLANS
EASTBOROUGH NORTH
 DESIGN



©2013 MKEC Engineering All Rights Reserved www.mkec.com
 These drawings and their contents, including, but not limited to, all concepts, designs, & ideas are the exclusive property of MKEC Engineering (MKEC), and may not be used or reproduced in any way without the express consent of MKEC.

SITE RESTORATION PLANS LINE 2		
PROJECT NO.	448-90610	
DATE	SEPT. 2017	
SCALE	AS NOTED	
DESIGNED	DRAWN	CHECKED
JTC	DM	JRA
NO.	REVISION	DATE
SHEET NO. 51 OF 77		

J:\PROJECTS\2013\13010713_C00V_EASTBOROUGH_NORTH_WATER_REPLACE\CIVIL\DWG\TRISITE_RESTORATION\13010713_SR02.DWG