




	BY	DATE
REFERENCES NOTED		
REFERENCES CHECKED		

FHWA REGION NO.	STATE	PROJECT NUMBER	FISCAL YEAR	SHEET NUMBER	TOTAL SHEETS
7	KANSAS	87N-0195-01	2001	49	127


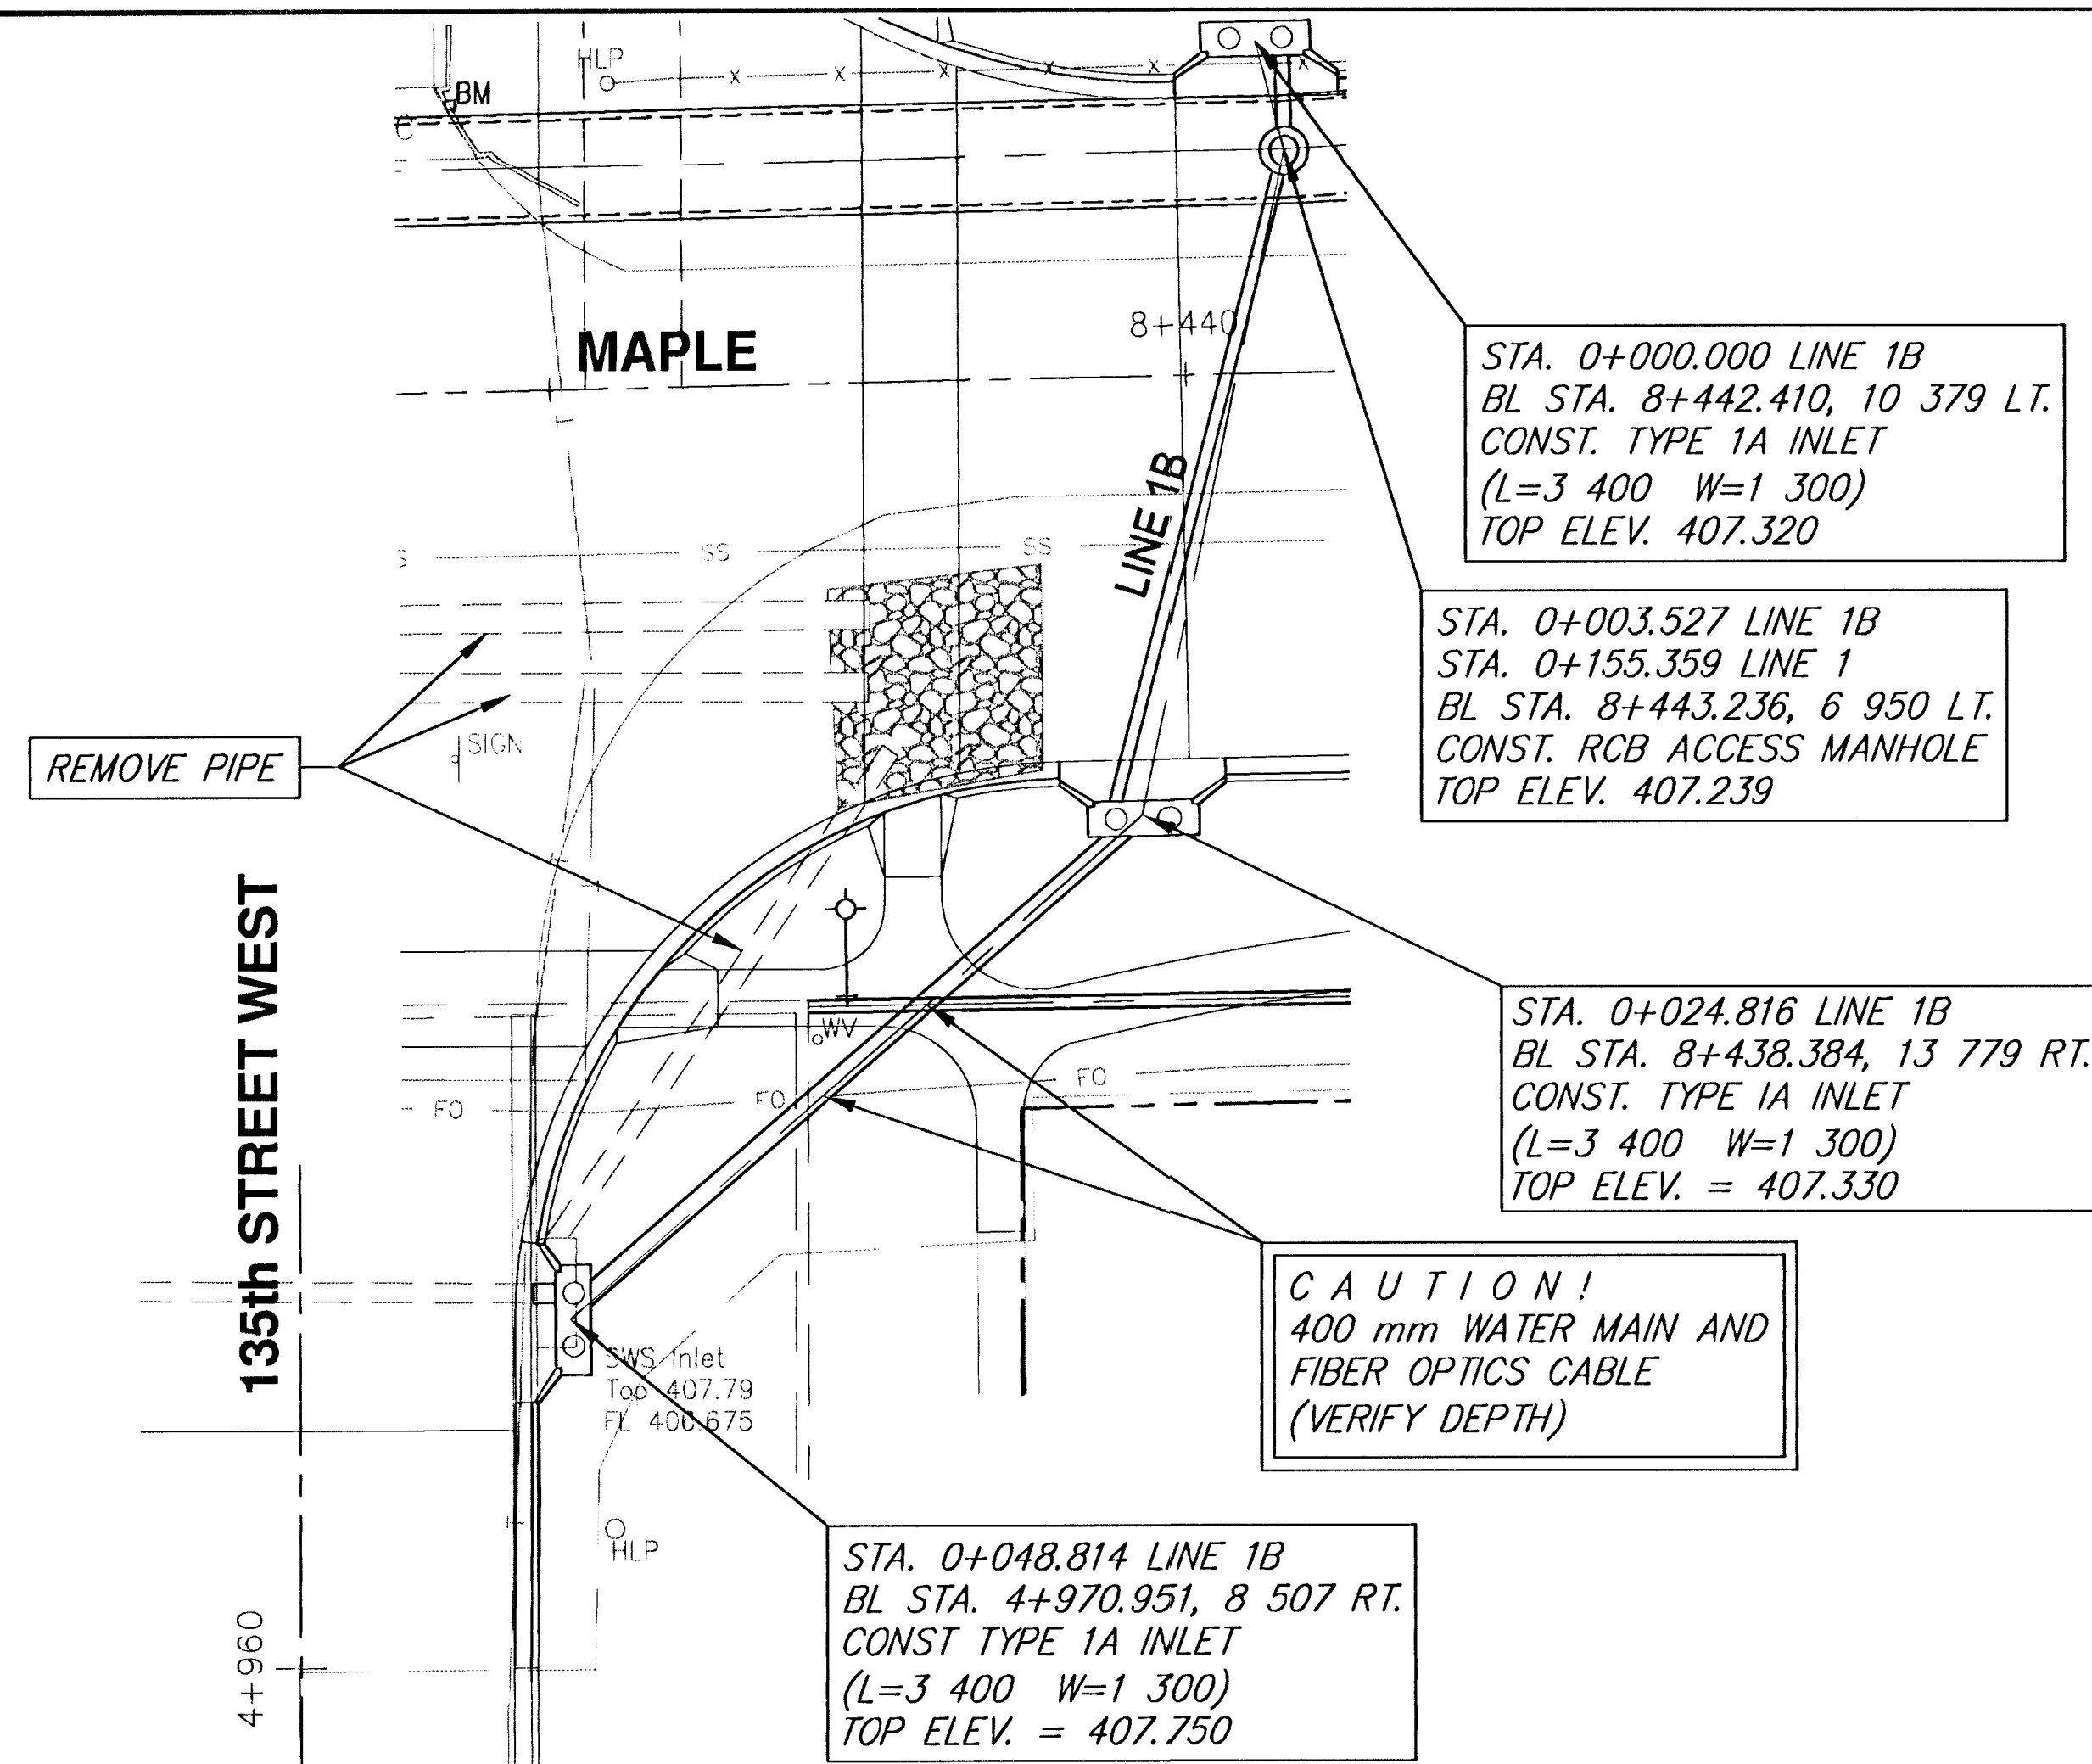


STA. 0+098.812 LINE 1
STA. 0+106.223 LINE 2
BL STA. 8+396.393, 16 540 L.T.
CONSTRUCT 1 500 X 3 000 RCB
CONSTRUCT RCB ACCESS MANHOLE
TOP ELEV. = 408.103
SEE DETAIL SHEET 65.

CAUTION!!
400 mm WATER MAIN
THRUST BLOCK

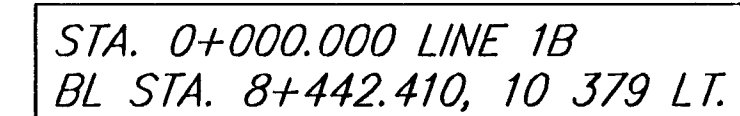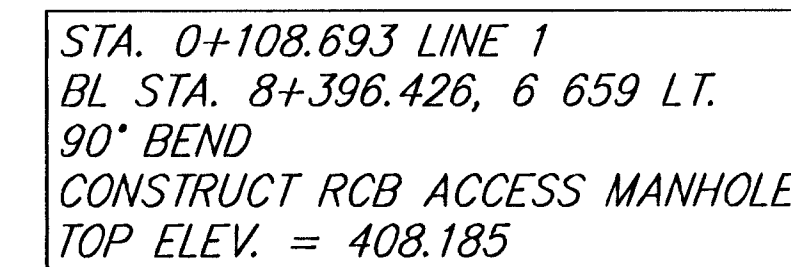

STA. 0+155.359 LINE 1
STA. 0+003.527 LINE 1B
BL STA. 8+443.236, 6 950 LT.

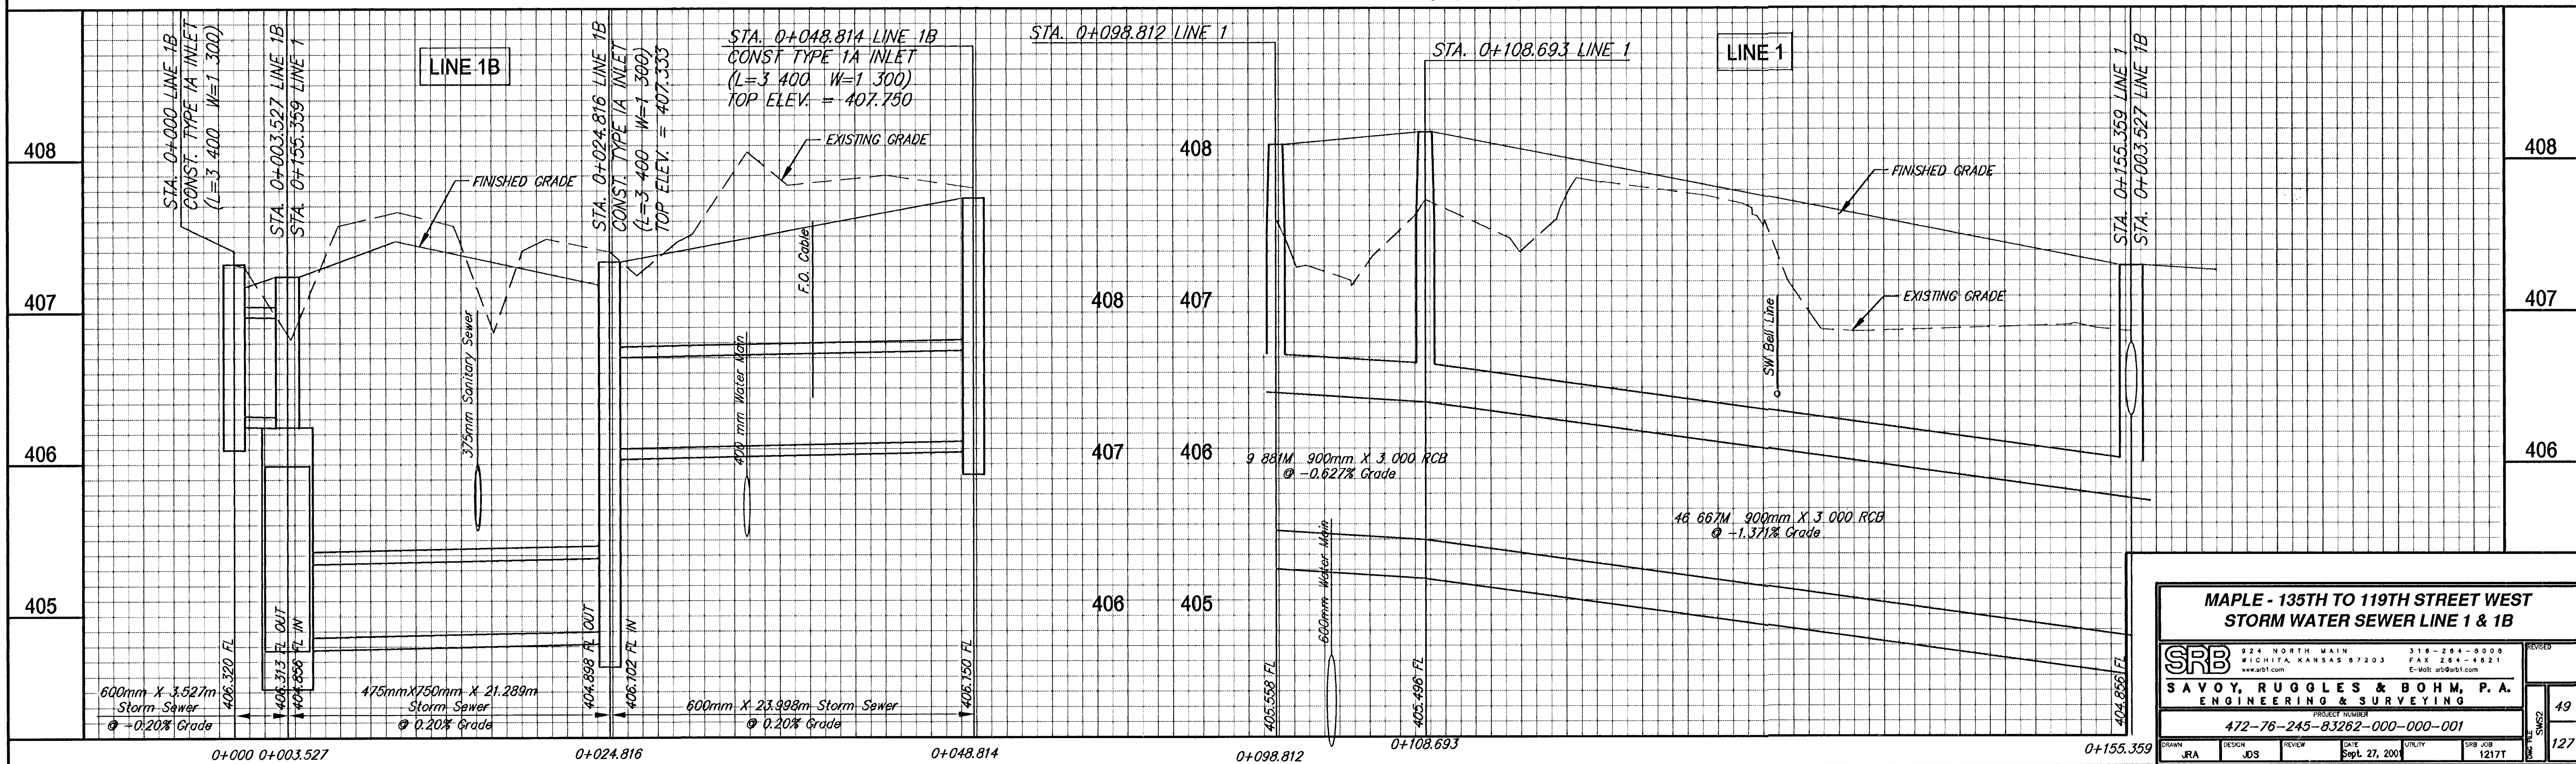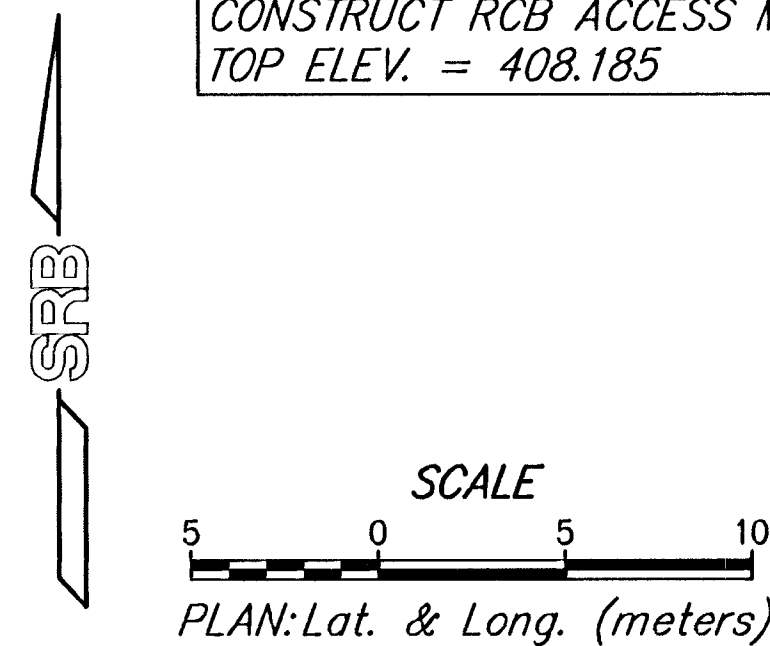

MAPLE - 135TH TO 119TH STREET WEST STORM WATER SEWER LINE 1 & 1B						
	924 NORTH MAIN WICHITA, KANSAS 67203 www.srb1.com		318-266-8008 FAX 318-264-4821 E-Mail: atd@srb1.com		REVISED	
	SAVOY, RUGGLES & BOHM, P. A. ENGINEERING & SURVEYING					49
	PROJECT NUMBER 472-76-245-83262-000-000-001					127
DRAWN JRA	DESIGN JDS	REVIEW	DATE Sept. 27, 2001	UTILITY	SRB JOB 1217T	