
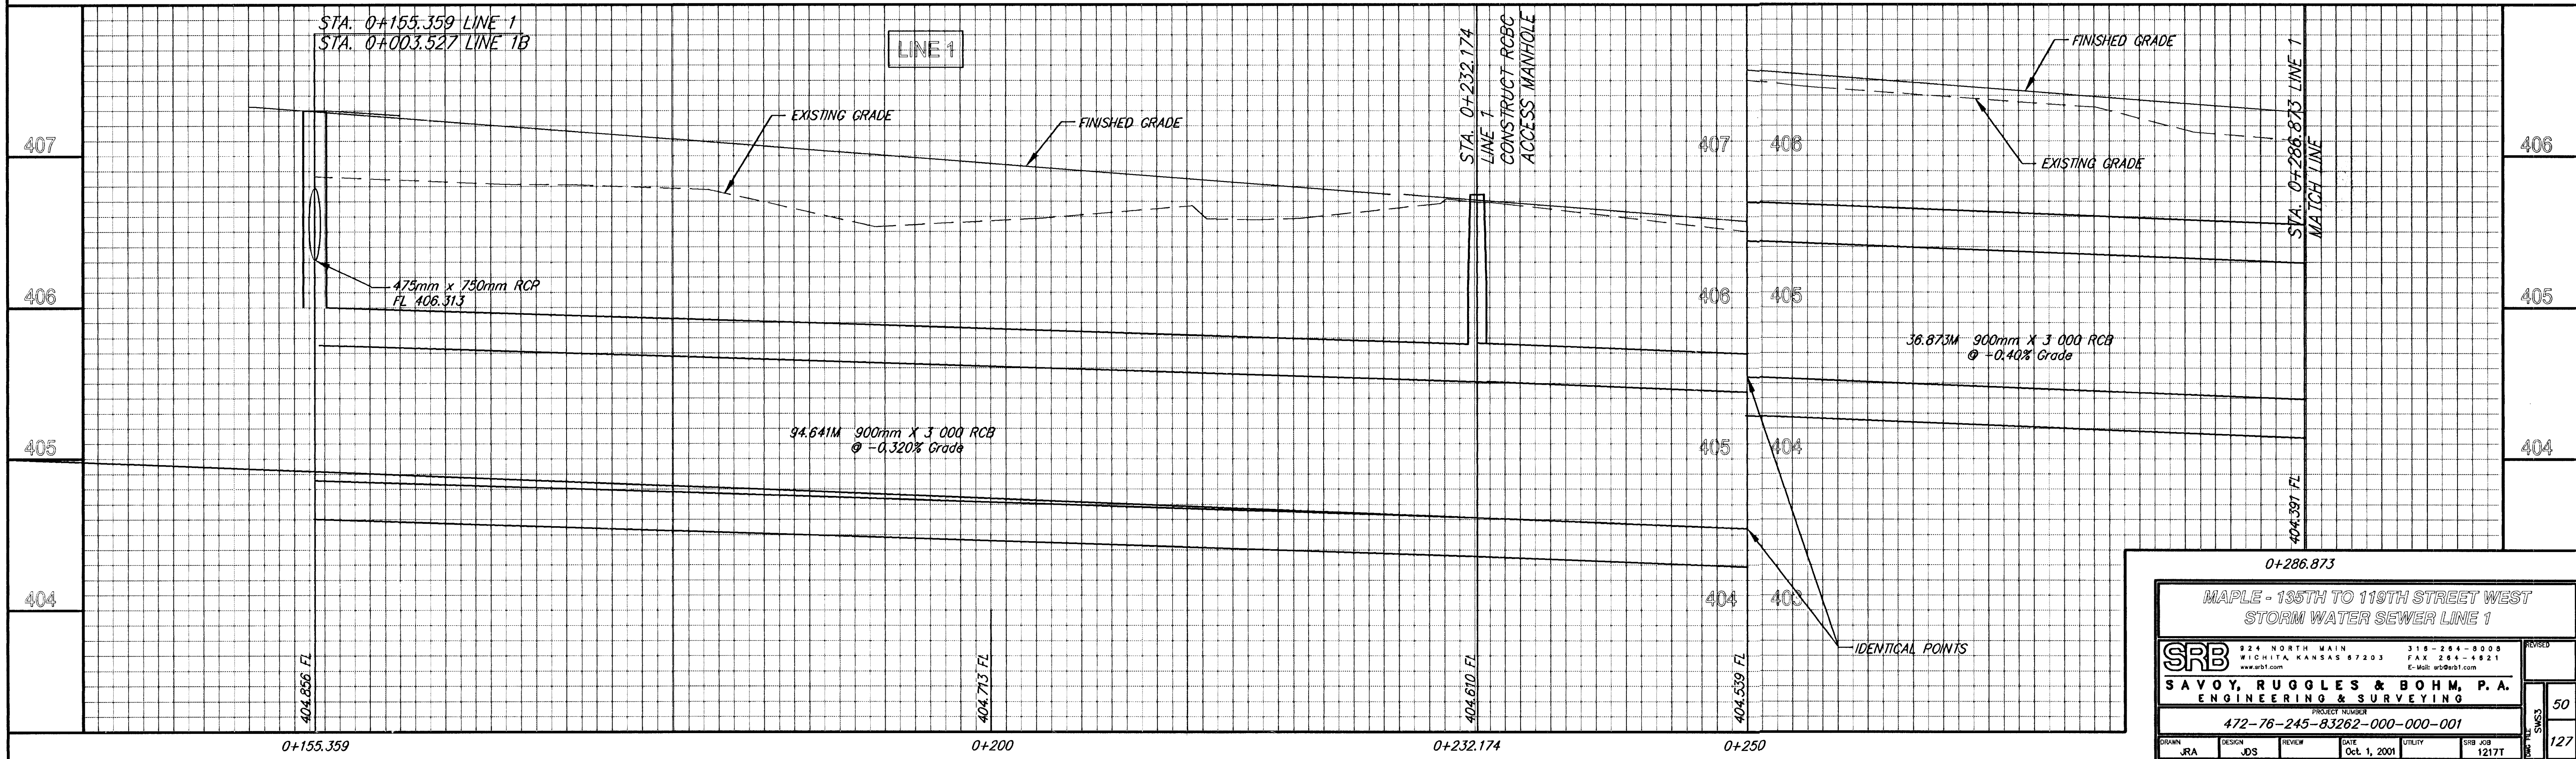


BY	DATE
REFERENCES NOTED	
REFERENCES CHECKED	

FHWA REGION NO.	STATE	PROJECT NUMBER	FISCAL YEAR	SHEET NUMBER	TOTAL SHEETS
7	KANSAS	87N-0195-01	2001	50	127

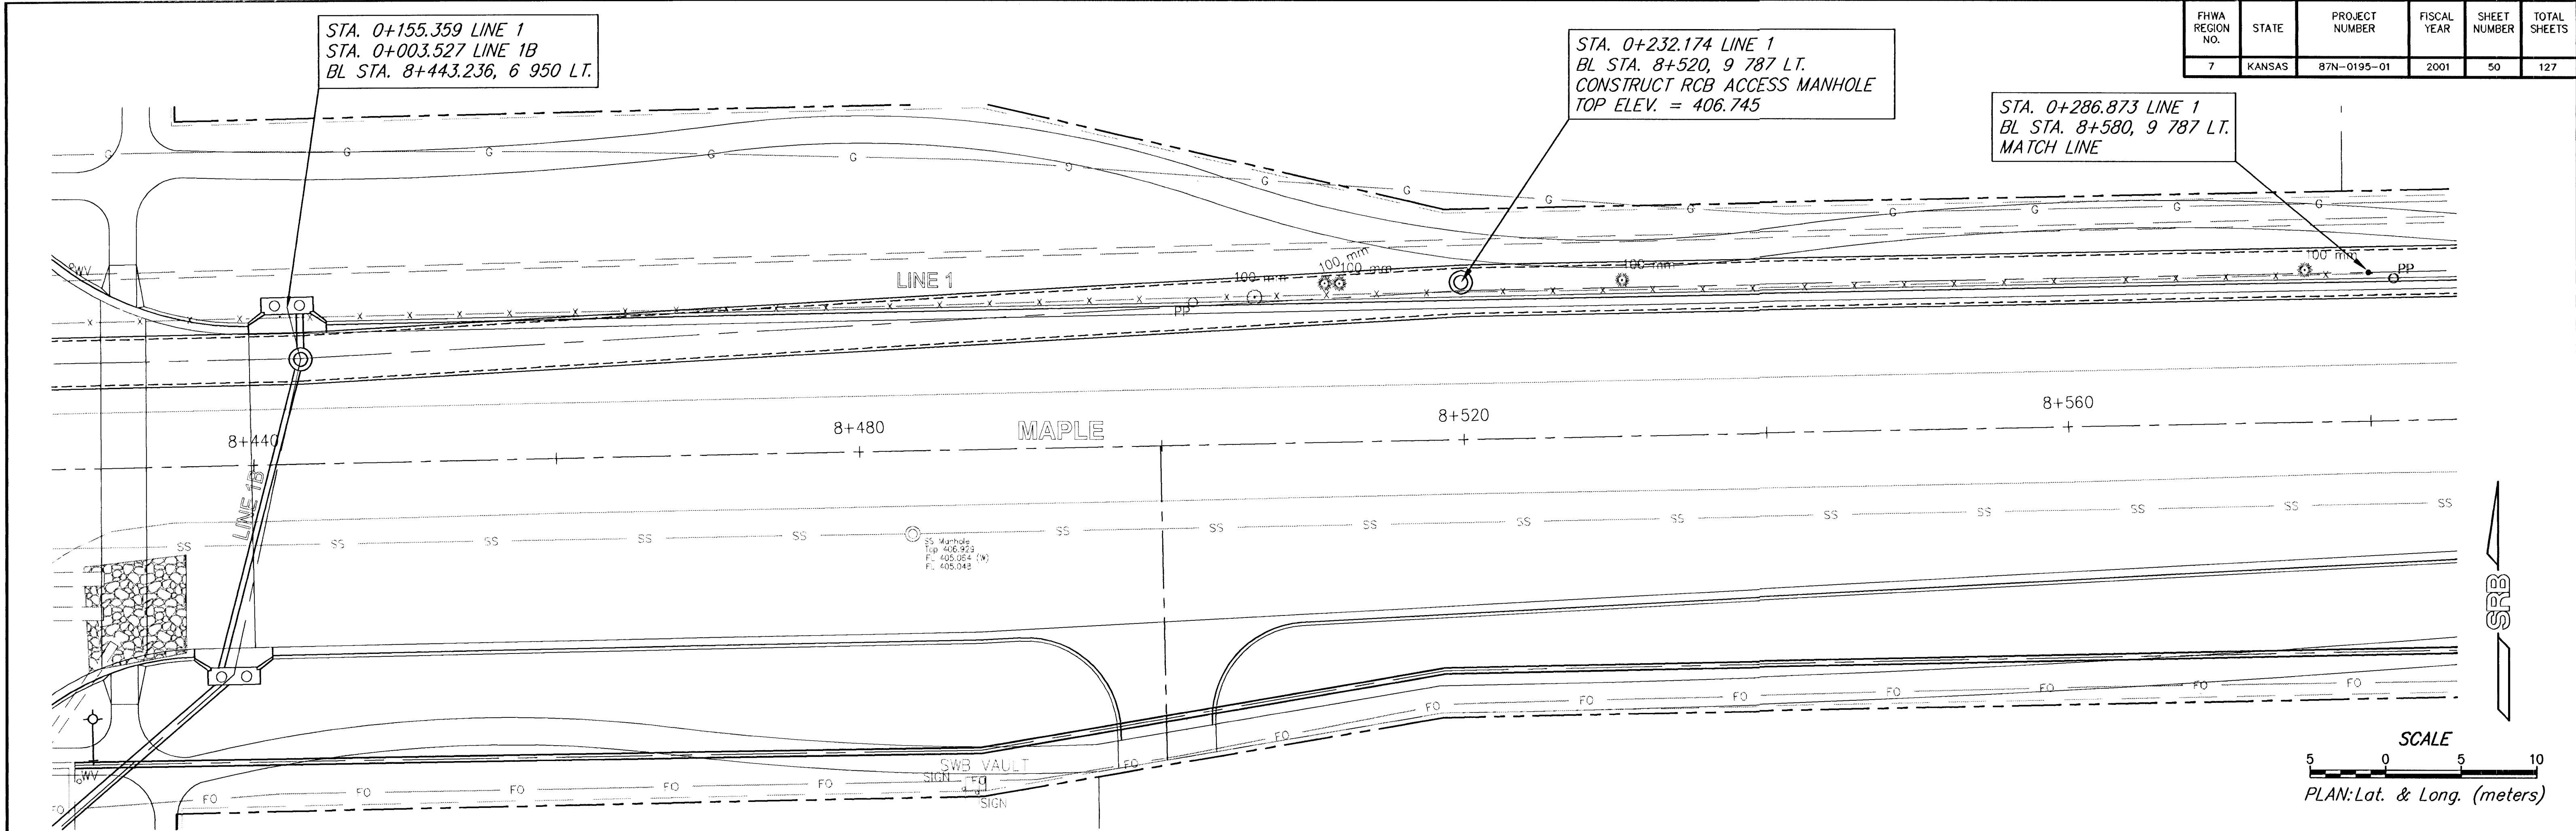

SRB 824 NORTH MAIN WICHITA, KANSAS 67203 316-264-8008 FAX 316-264-4621 E-Mail: srbsrb@comcast.net

SAVOY, RUGGLES & BOHM, P. A. ENGINEERING & SURVEYING

PROJECT NUMBER: 472-76-245-83262-000-000-001

DRAWN: JRA DESIGN: JDS REVIEW: DATE: Oct. 1, 2001 UTILITY: SRB JOB: 1217T

50 127