
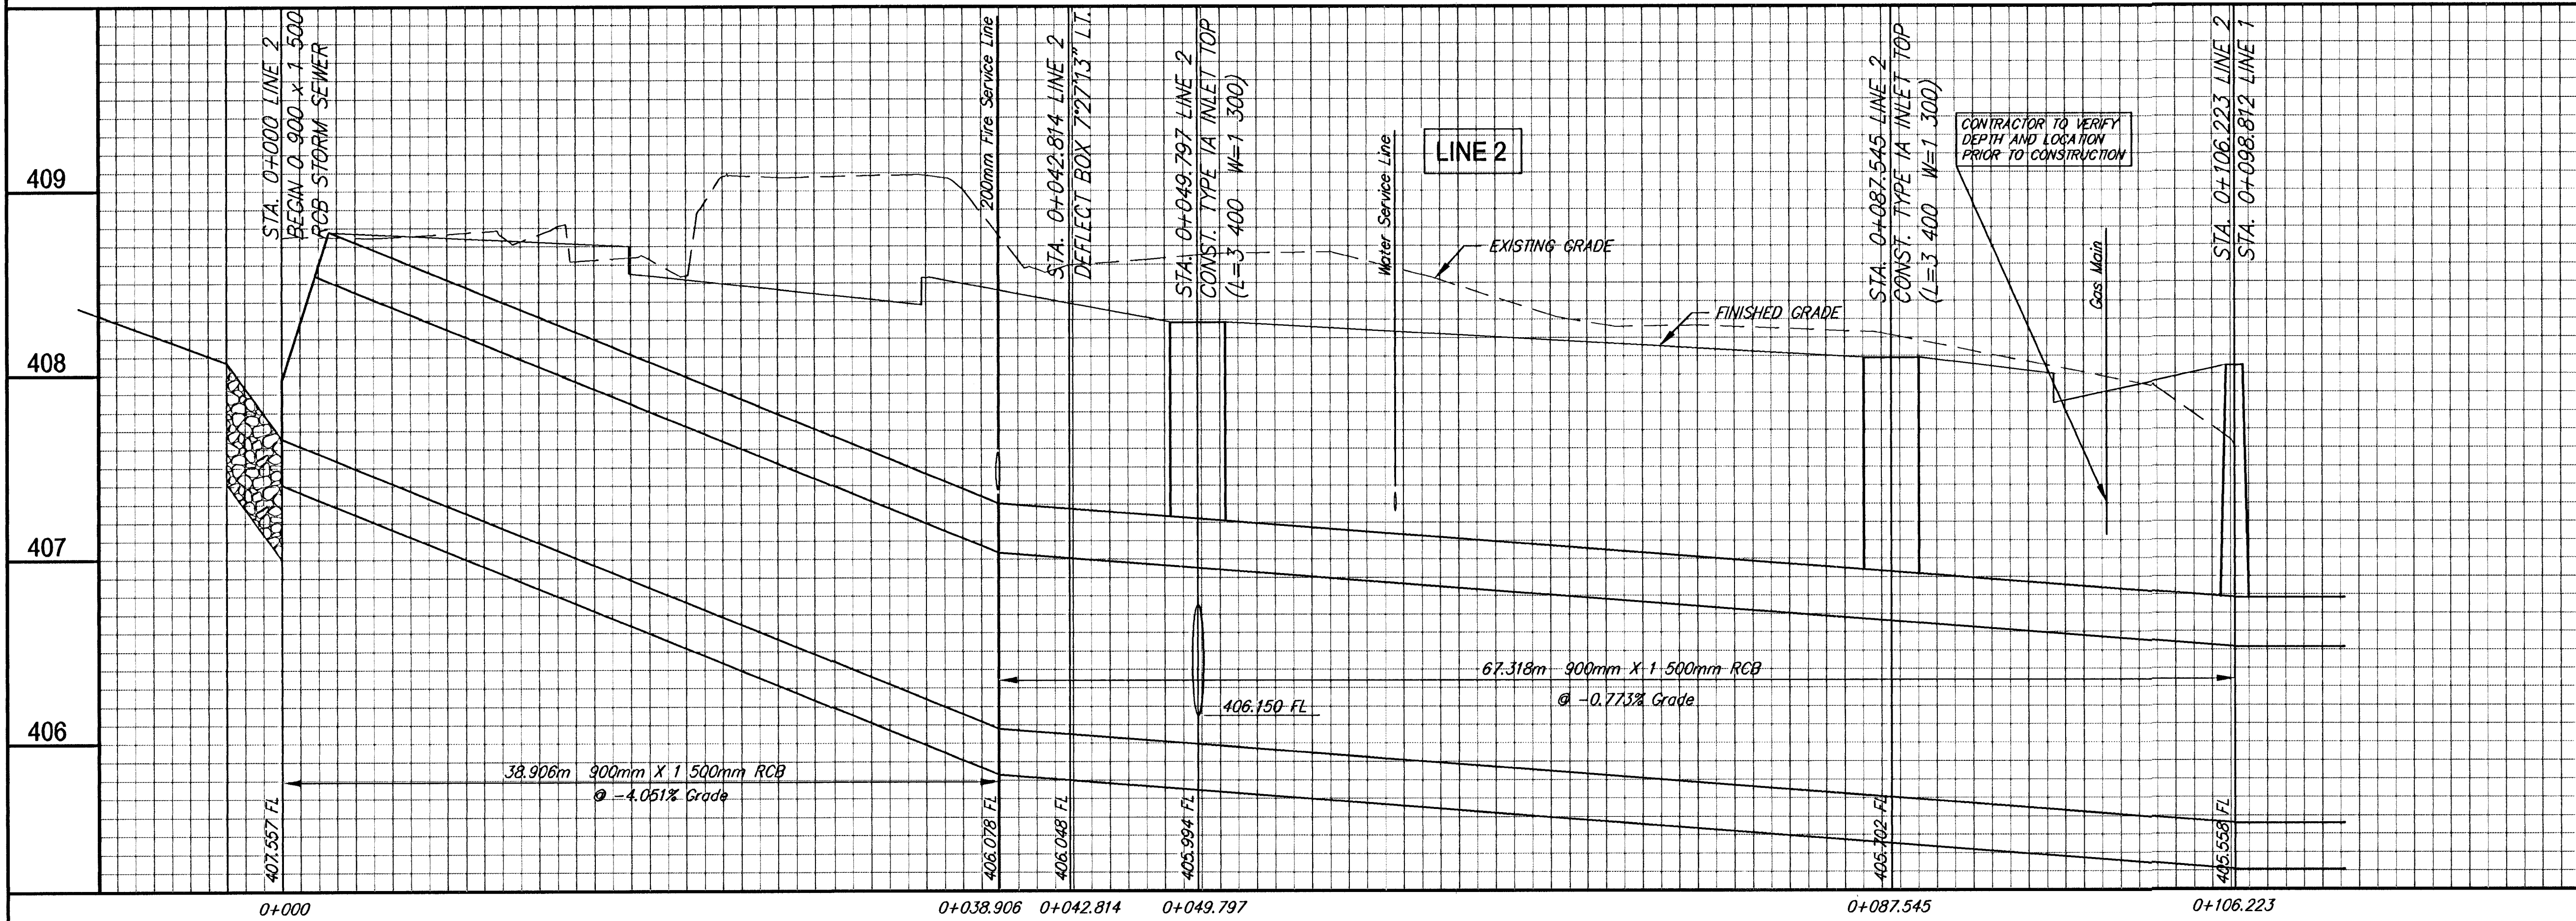
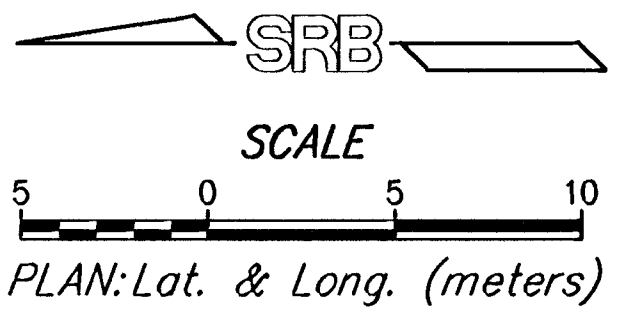


FHWA REGION NO.	STATE	PROJECT NUMBER	FISCAL YEAR	SHEET NUMBER	TOTAL SHEETS
7	KANSAS	87N-0195-01	2001	52	127

BY	DATE
REFERENCES NOTED	REFERENCES CHECKED

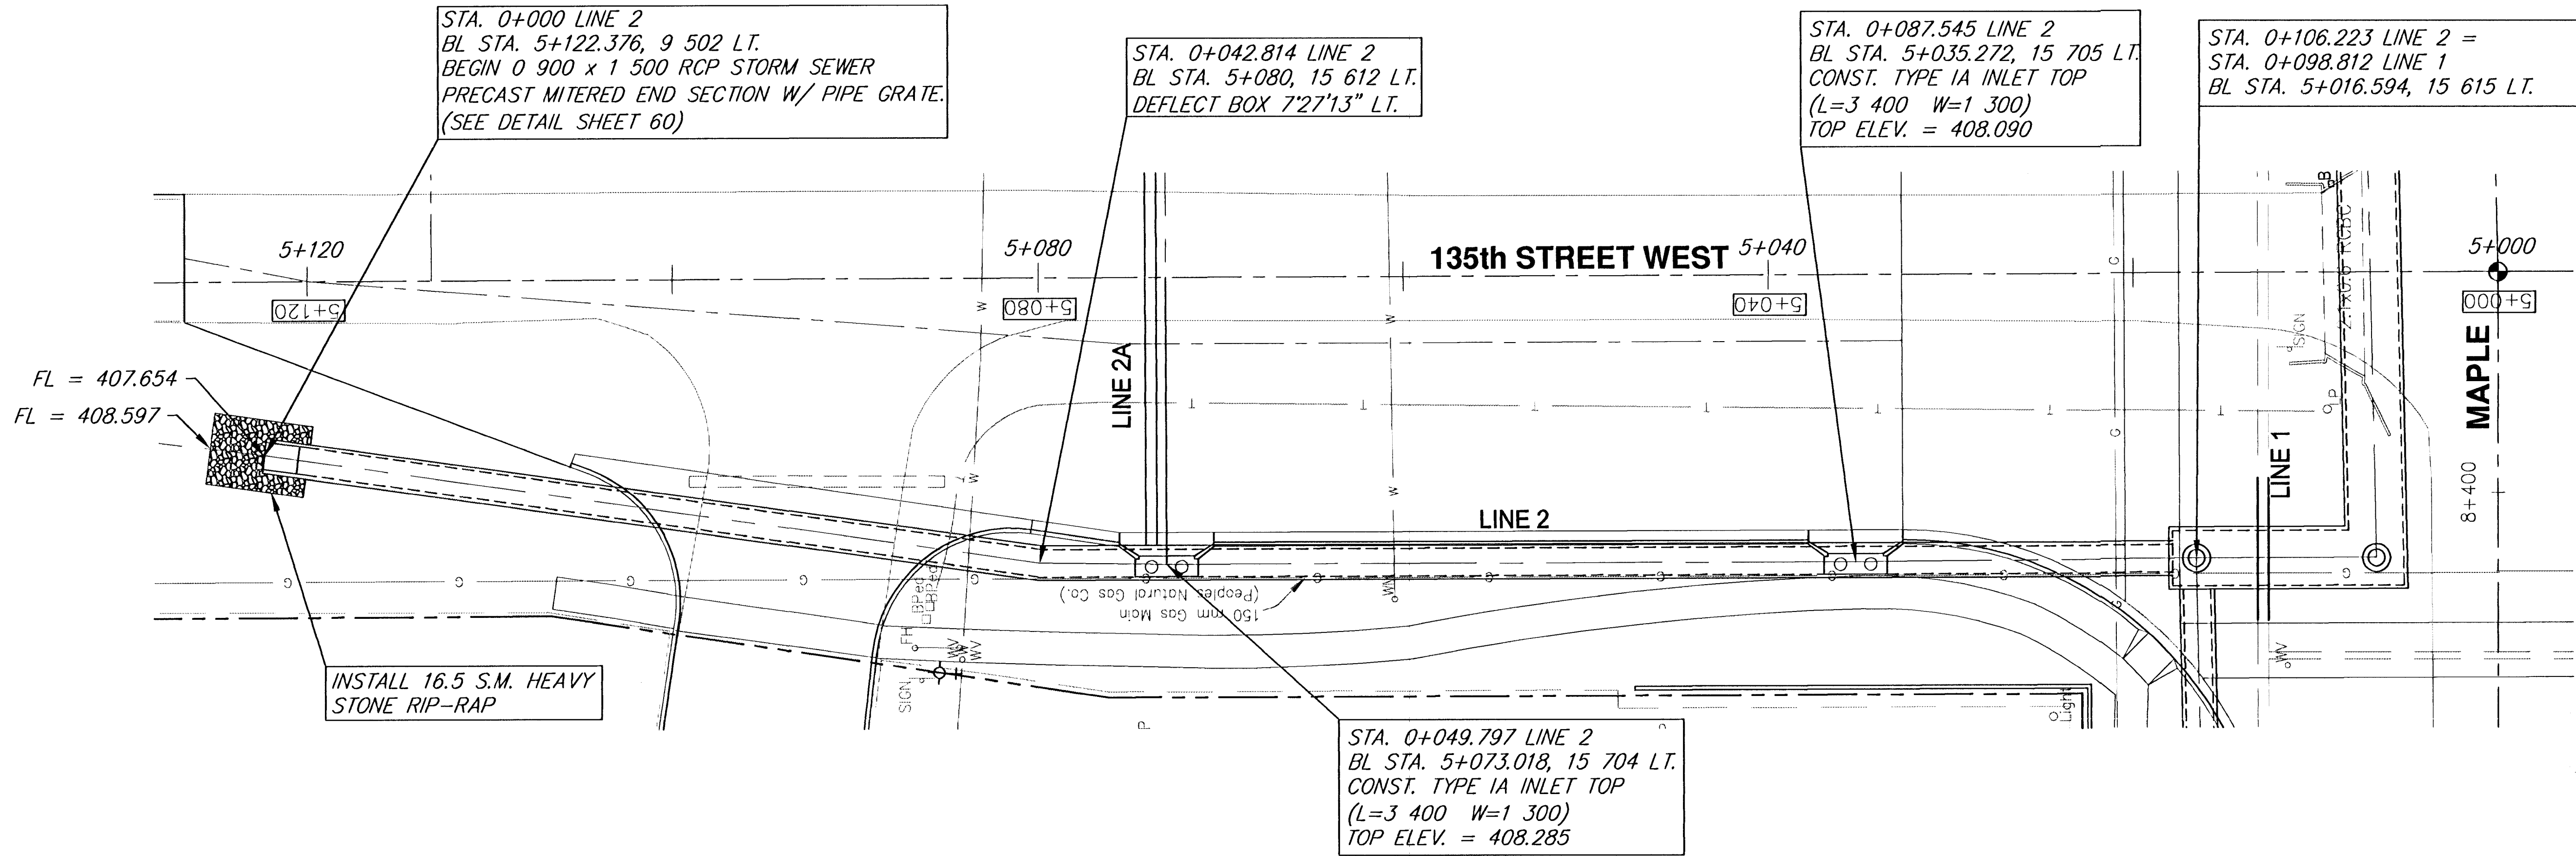

MAPLE - 135TH TO 119TH STREET WEST STORM WATER SEWER LINE 2					
SRB		924 NORTH MAIN WICHITA, KANSAS 67203 www.srb.com		318-264-8008 FAX 264-4821 E-Mail: srb@srb.com	
SAVOY, RUOOLES & BOHM, P.A. ENGINEERING & SURVEYING					
PROJECT NUMBER 472-76-245-83262-000-000-001					
DESIGNED JRA	CHECKED JDS	DATE Sept. 28, 2001	UTILITY	SRB JOB 1217T	REVISIONS 52