
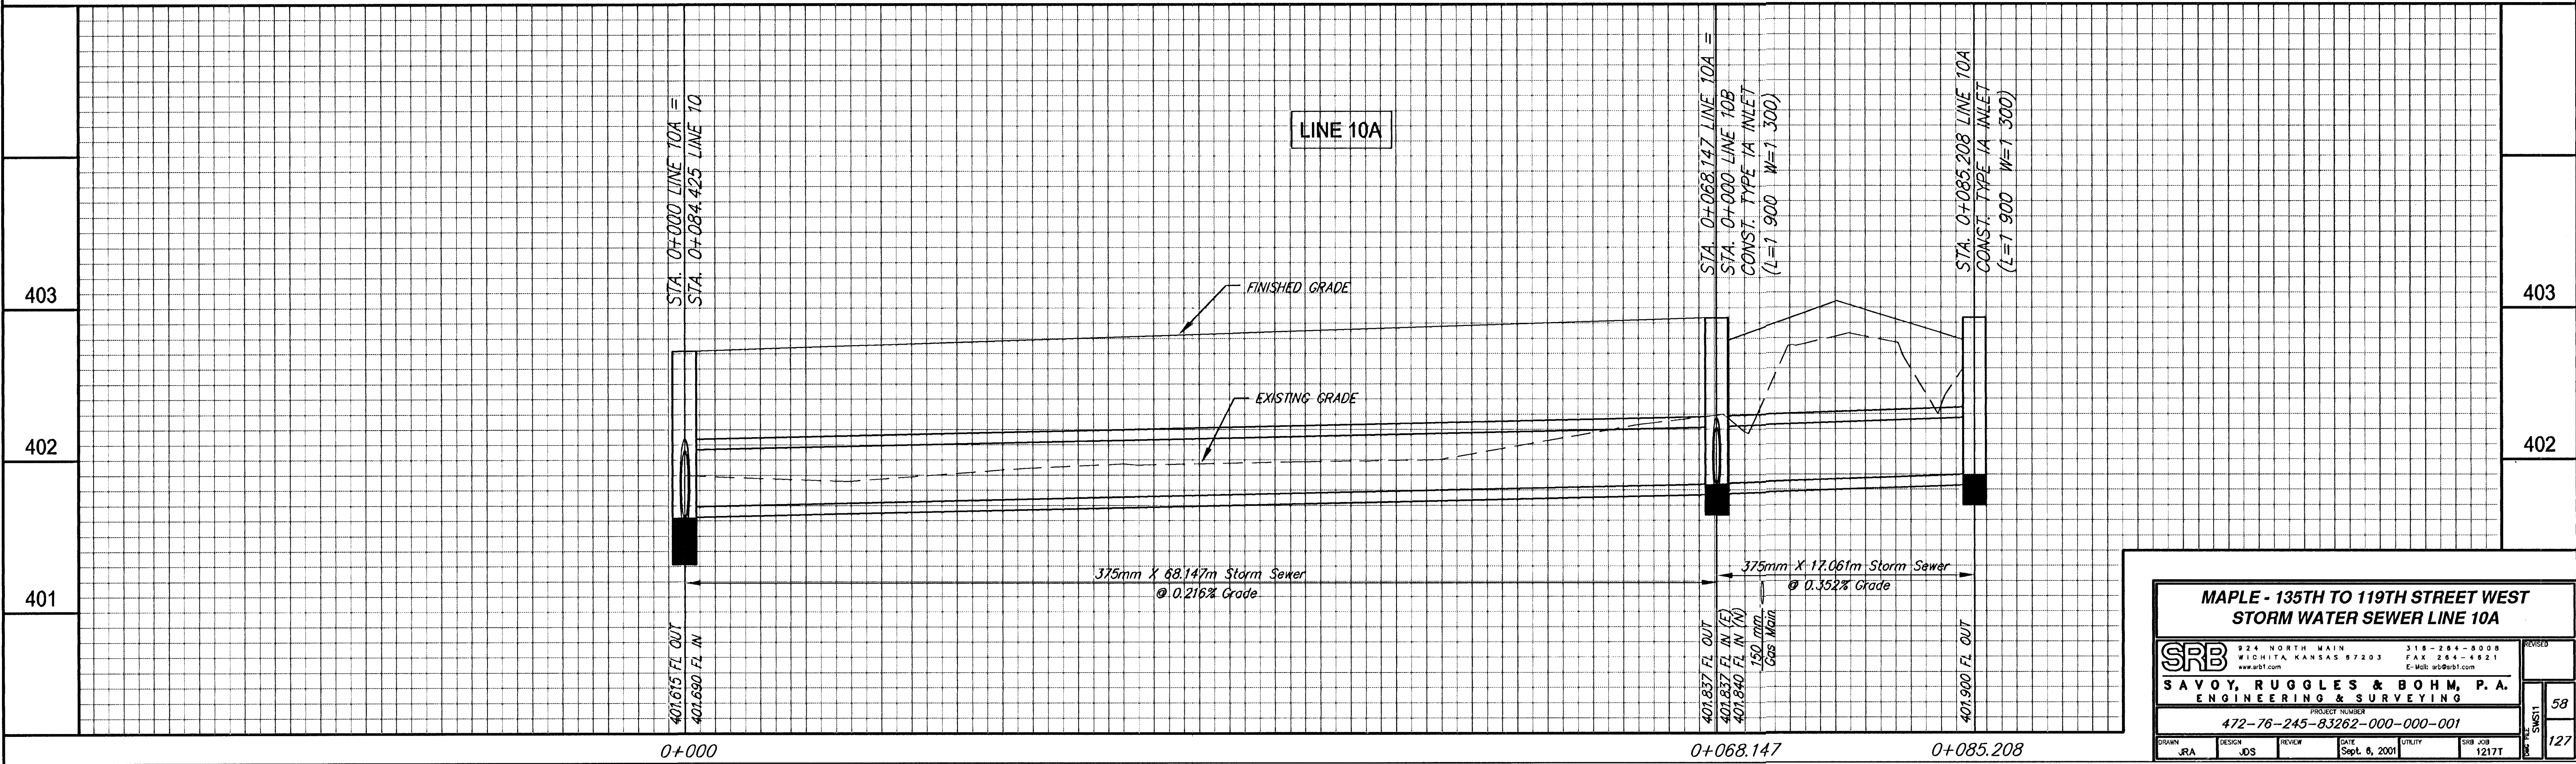
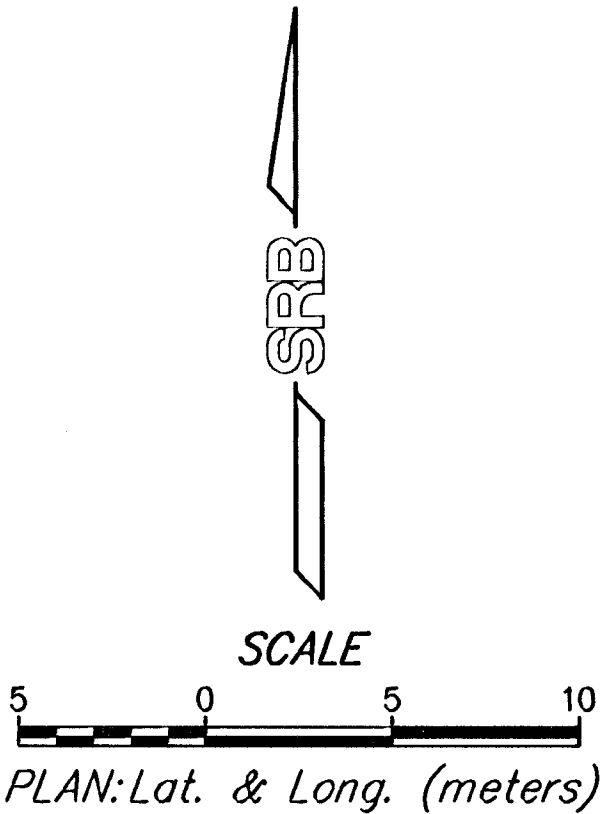


DATE	
BY	
REFERENCES NOTED	
REFERENCES CHECKED	

FHWA REGION NO.	STATE	PROJECT NUMBER	FISCAL YEAR	SHEET NUMBER	TOTAL SHEETS
7	KANSAS	87N-0195-01	2001	58	127

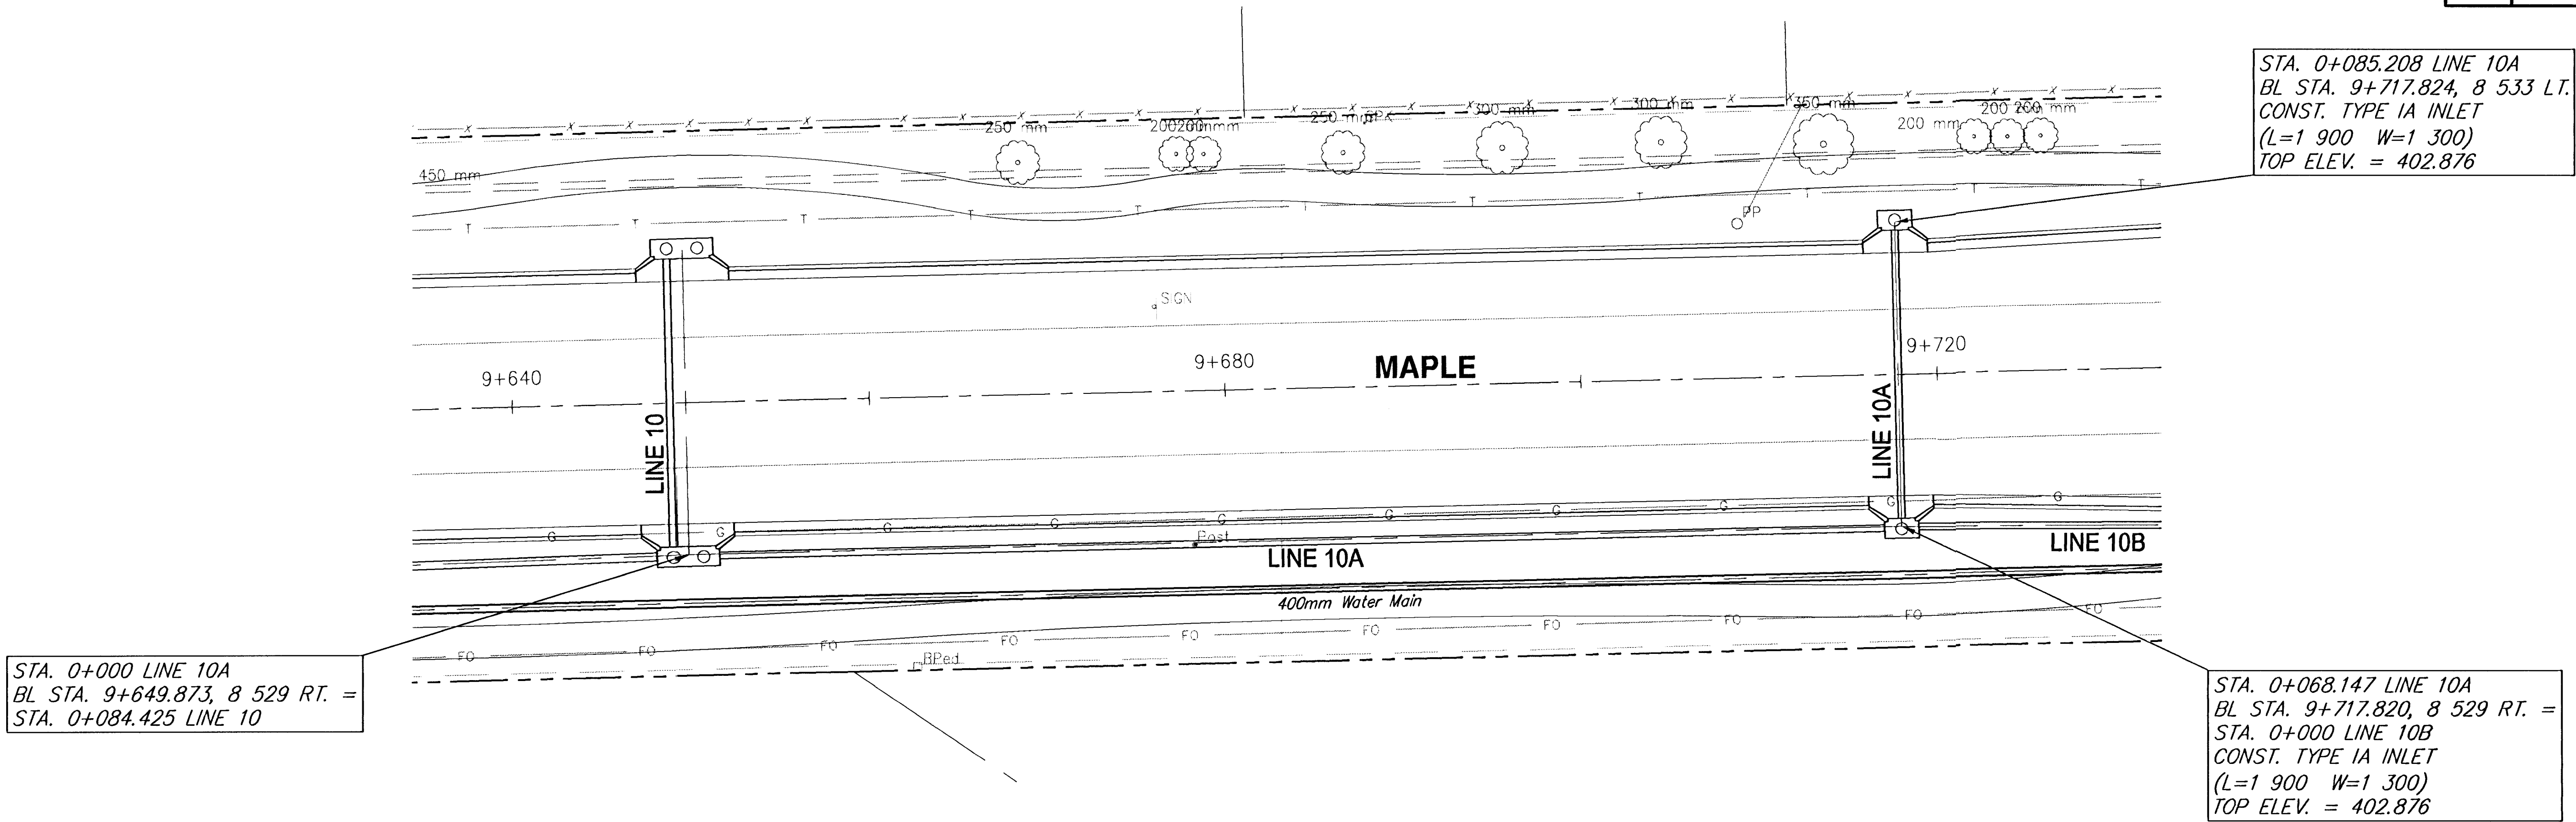

MAPLE - 135TH TO 119TH STREET WEST STORM WATER SEWER LINE 10A					
SRB	924 NORTH MAIN WICHITA, KANSAS 67203 www.srb.com	318-264-8008 FAX 318-264-4521 E-Mail: us@srb.com	REVISION	58	127
SAVOY, RUGGLES & BOHM, P.A. ENGINEERING & SURVEYING					
PROJECT NUMBER 472-76-245-83262-000-000-001					
DRAWN JRA	DESIGN JDS	REVIEW	DATE Sept. 8, 2001	UTILITY	SRB JOB 1217T