



FHWA REGION NO.	STATE	PROJECT NUMBER	FISCAL YEAR	SHEET NUMBER	TOTAL SHEETS
7	KANSAS	87N-0195-01	2001	60	127


BY	DATE
REFERENCES NOTED	
REFERENCES CHECKED	

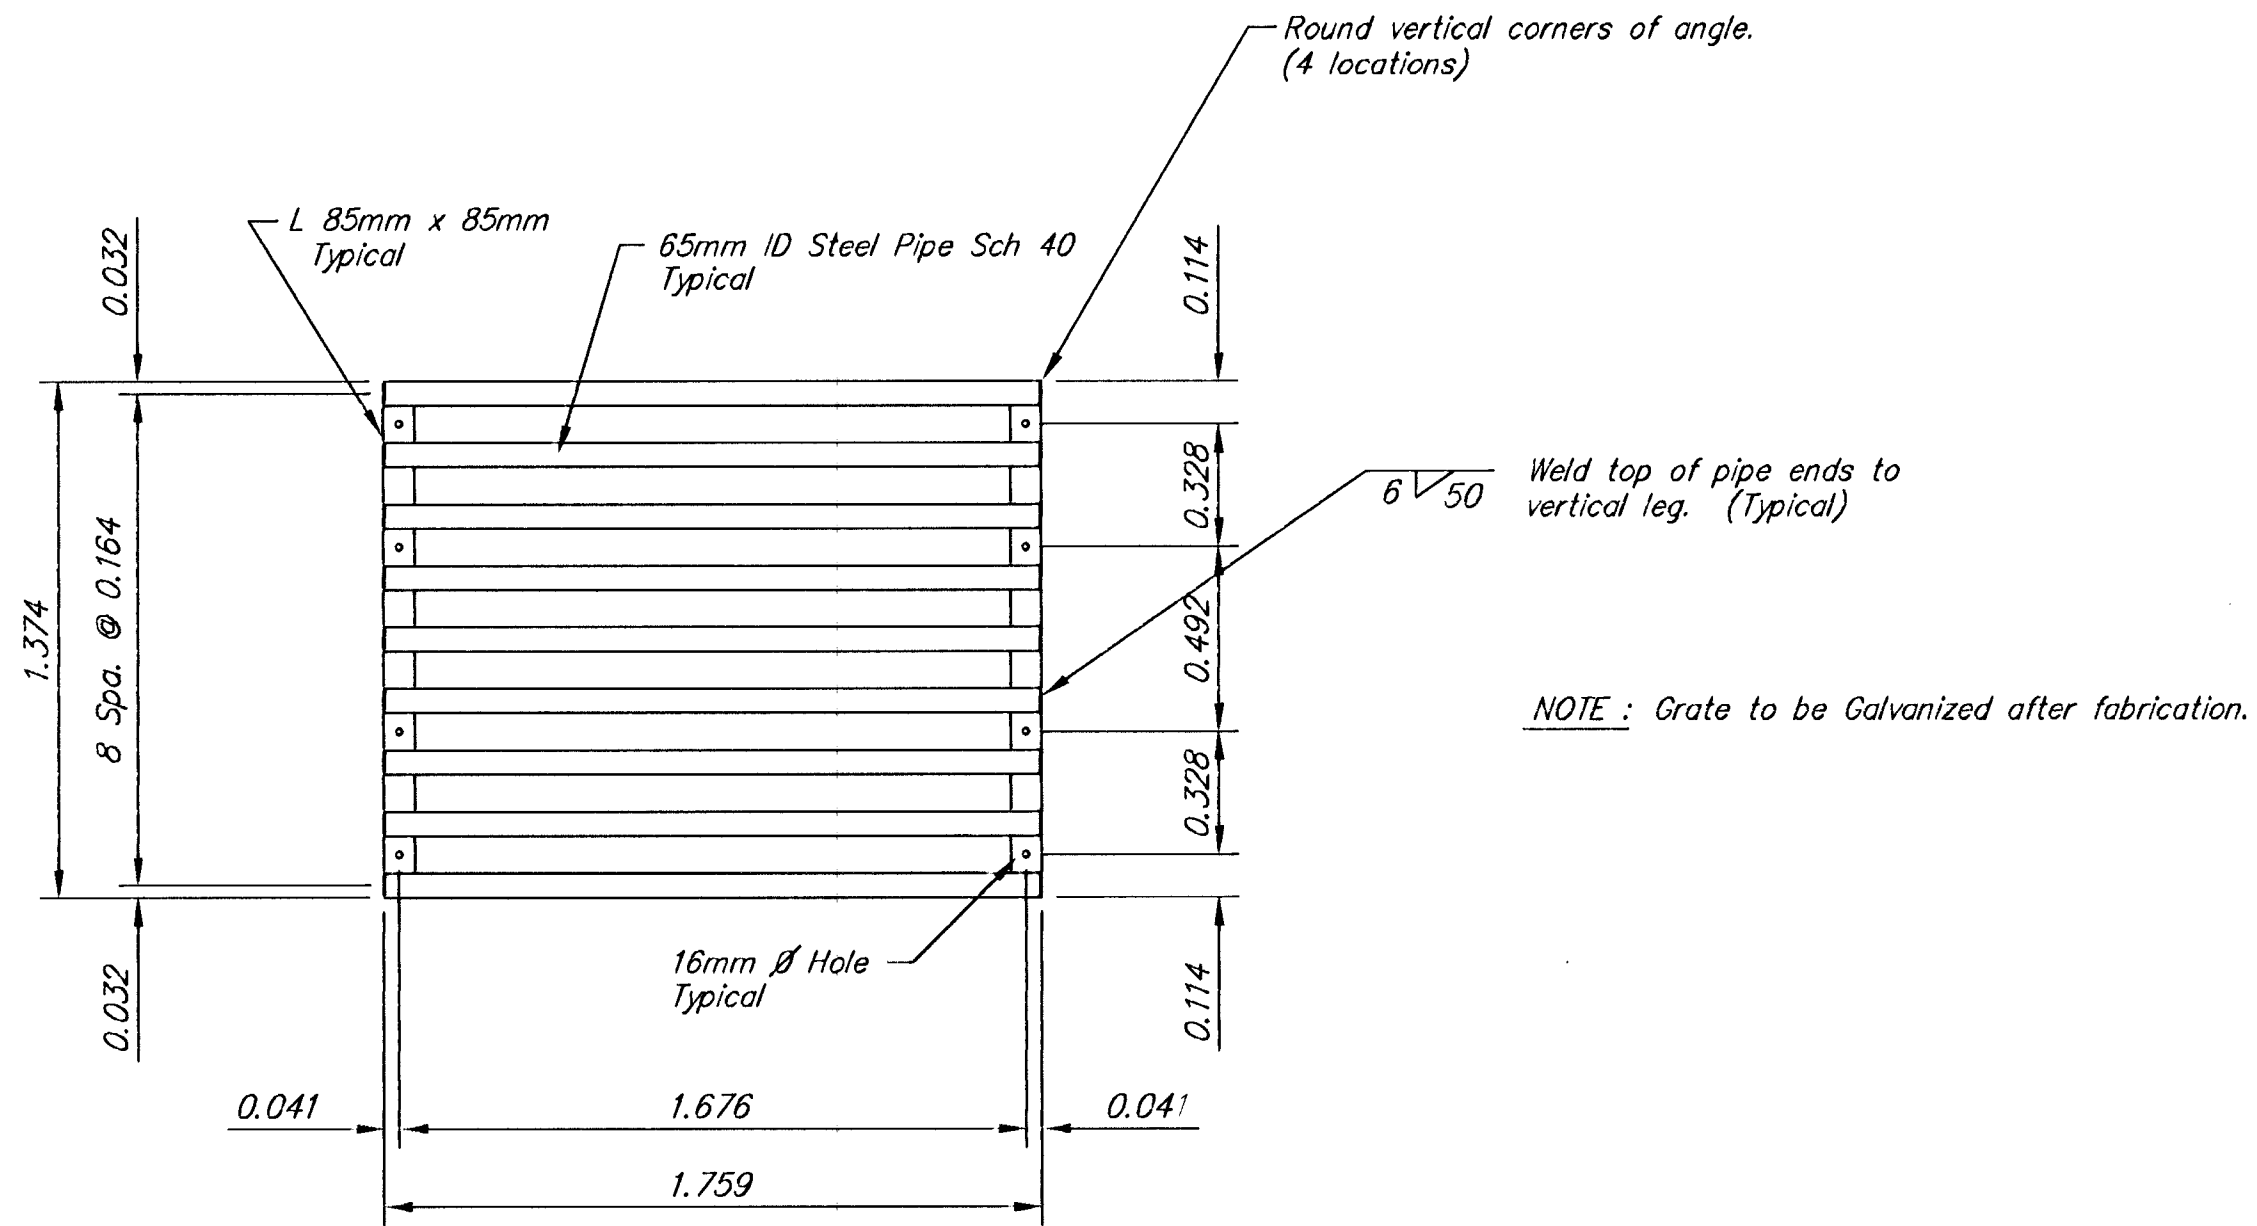


PIPE GRATE DETAILS

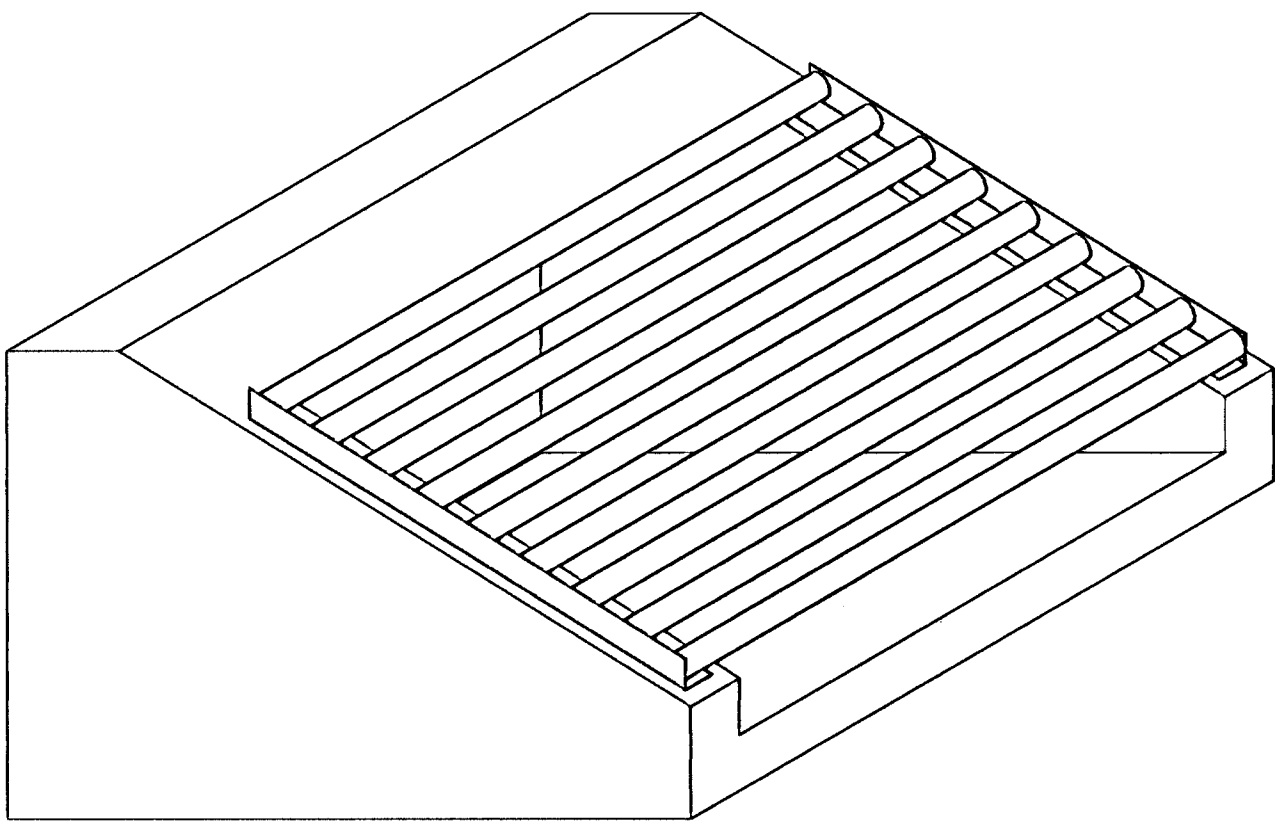

ISOMETRIC VIEW

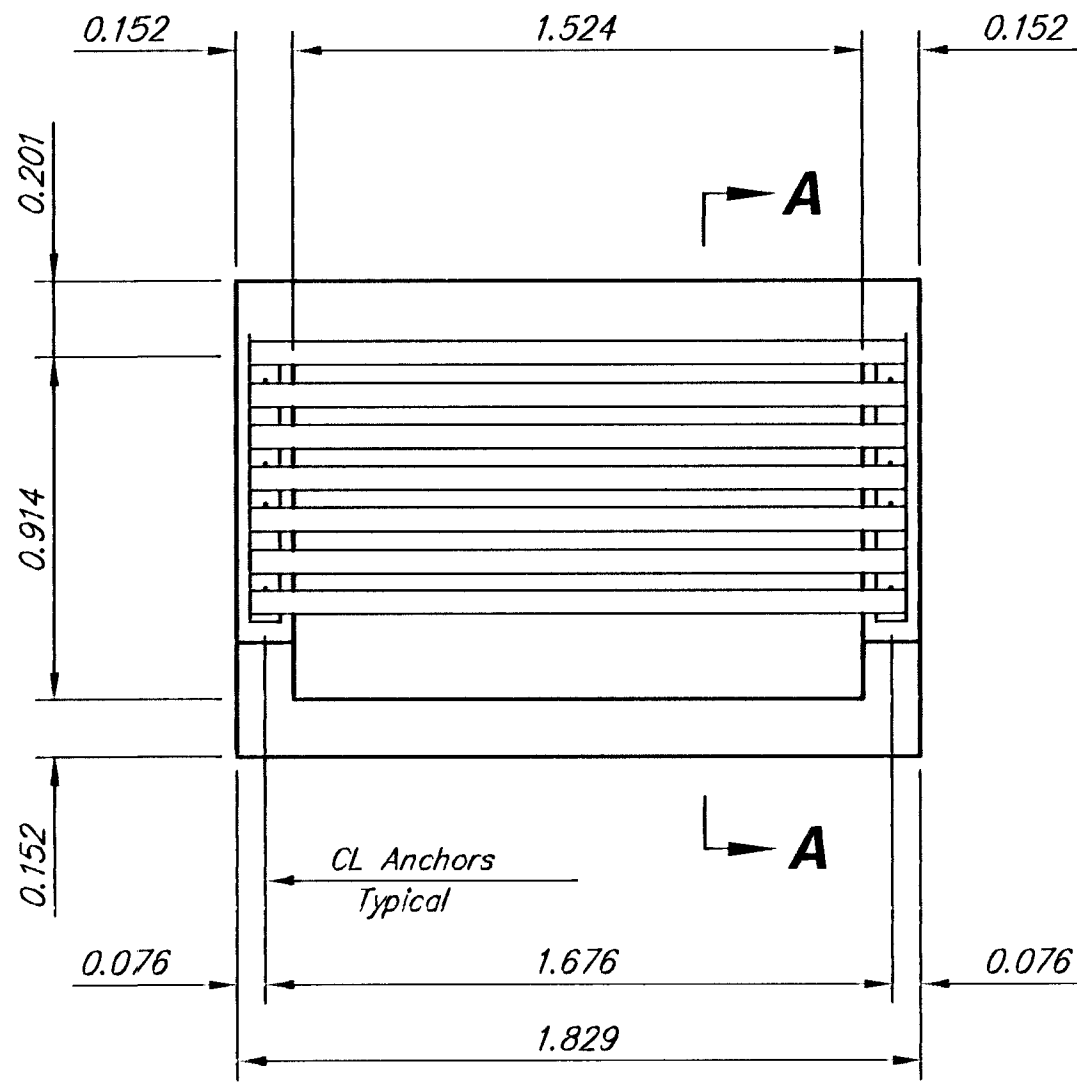

END VIEW

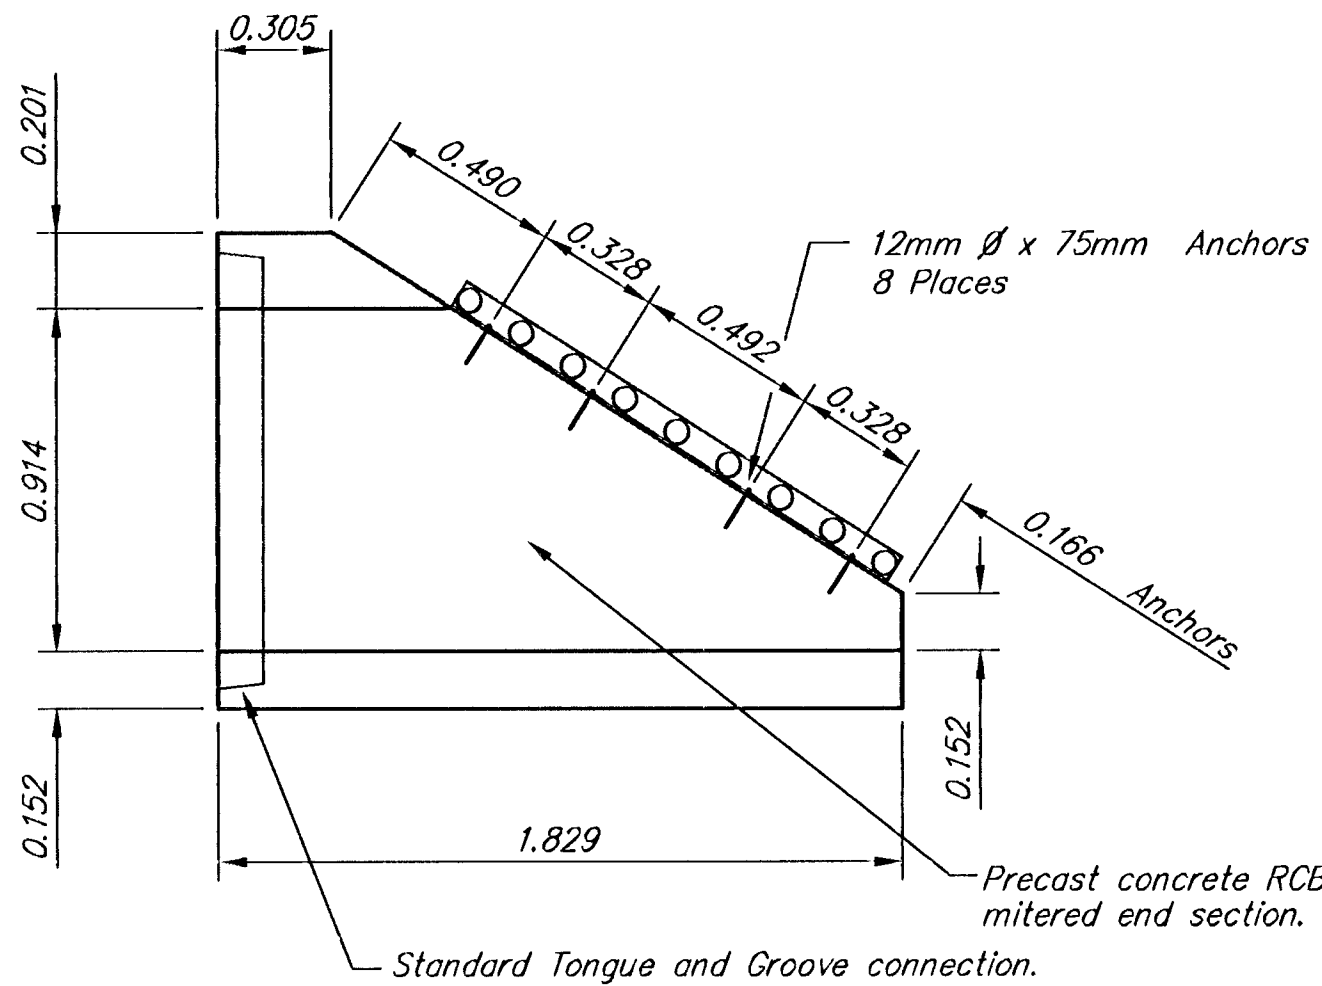

SECTION A-A

RCB END SECTION WITH GRATE DETAILS						
SRB	924 NORTH MAIN		318-264-8008		REVISED	
	WICHITA, KANSAS 67203		FAX 318-264-1821		PROJECT NUMBER	
	www.srb.com		E-Mail: srb@srbi.com			
SAVOY, RUGGLES & BOHM, P. A.						
ENGINEERING & SURVEYING						
PROJECT NUMBER						
472-76-245-83262-000-000-001						
DRAWN	DESIGN	REVIEW	DATE	UTILITY	SRB JOB	60
RA	T.C.R.		Sept. 27, 2001		1217T	