


FHWA REGION NO.	STATE	PROJECT NUMBER	FISCAL YEAR	SHEET NUMBER	TOTAL SHEETS
7	KS	87N-0195-01	2001	87	127

DATE	
BY	
REFERENCES NOTED	
REFERENCES CHECKED	

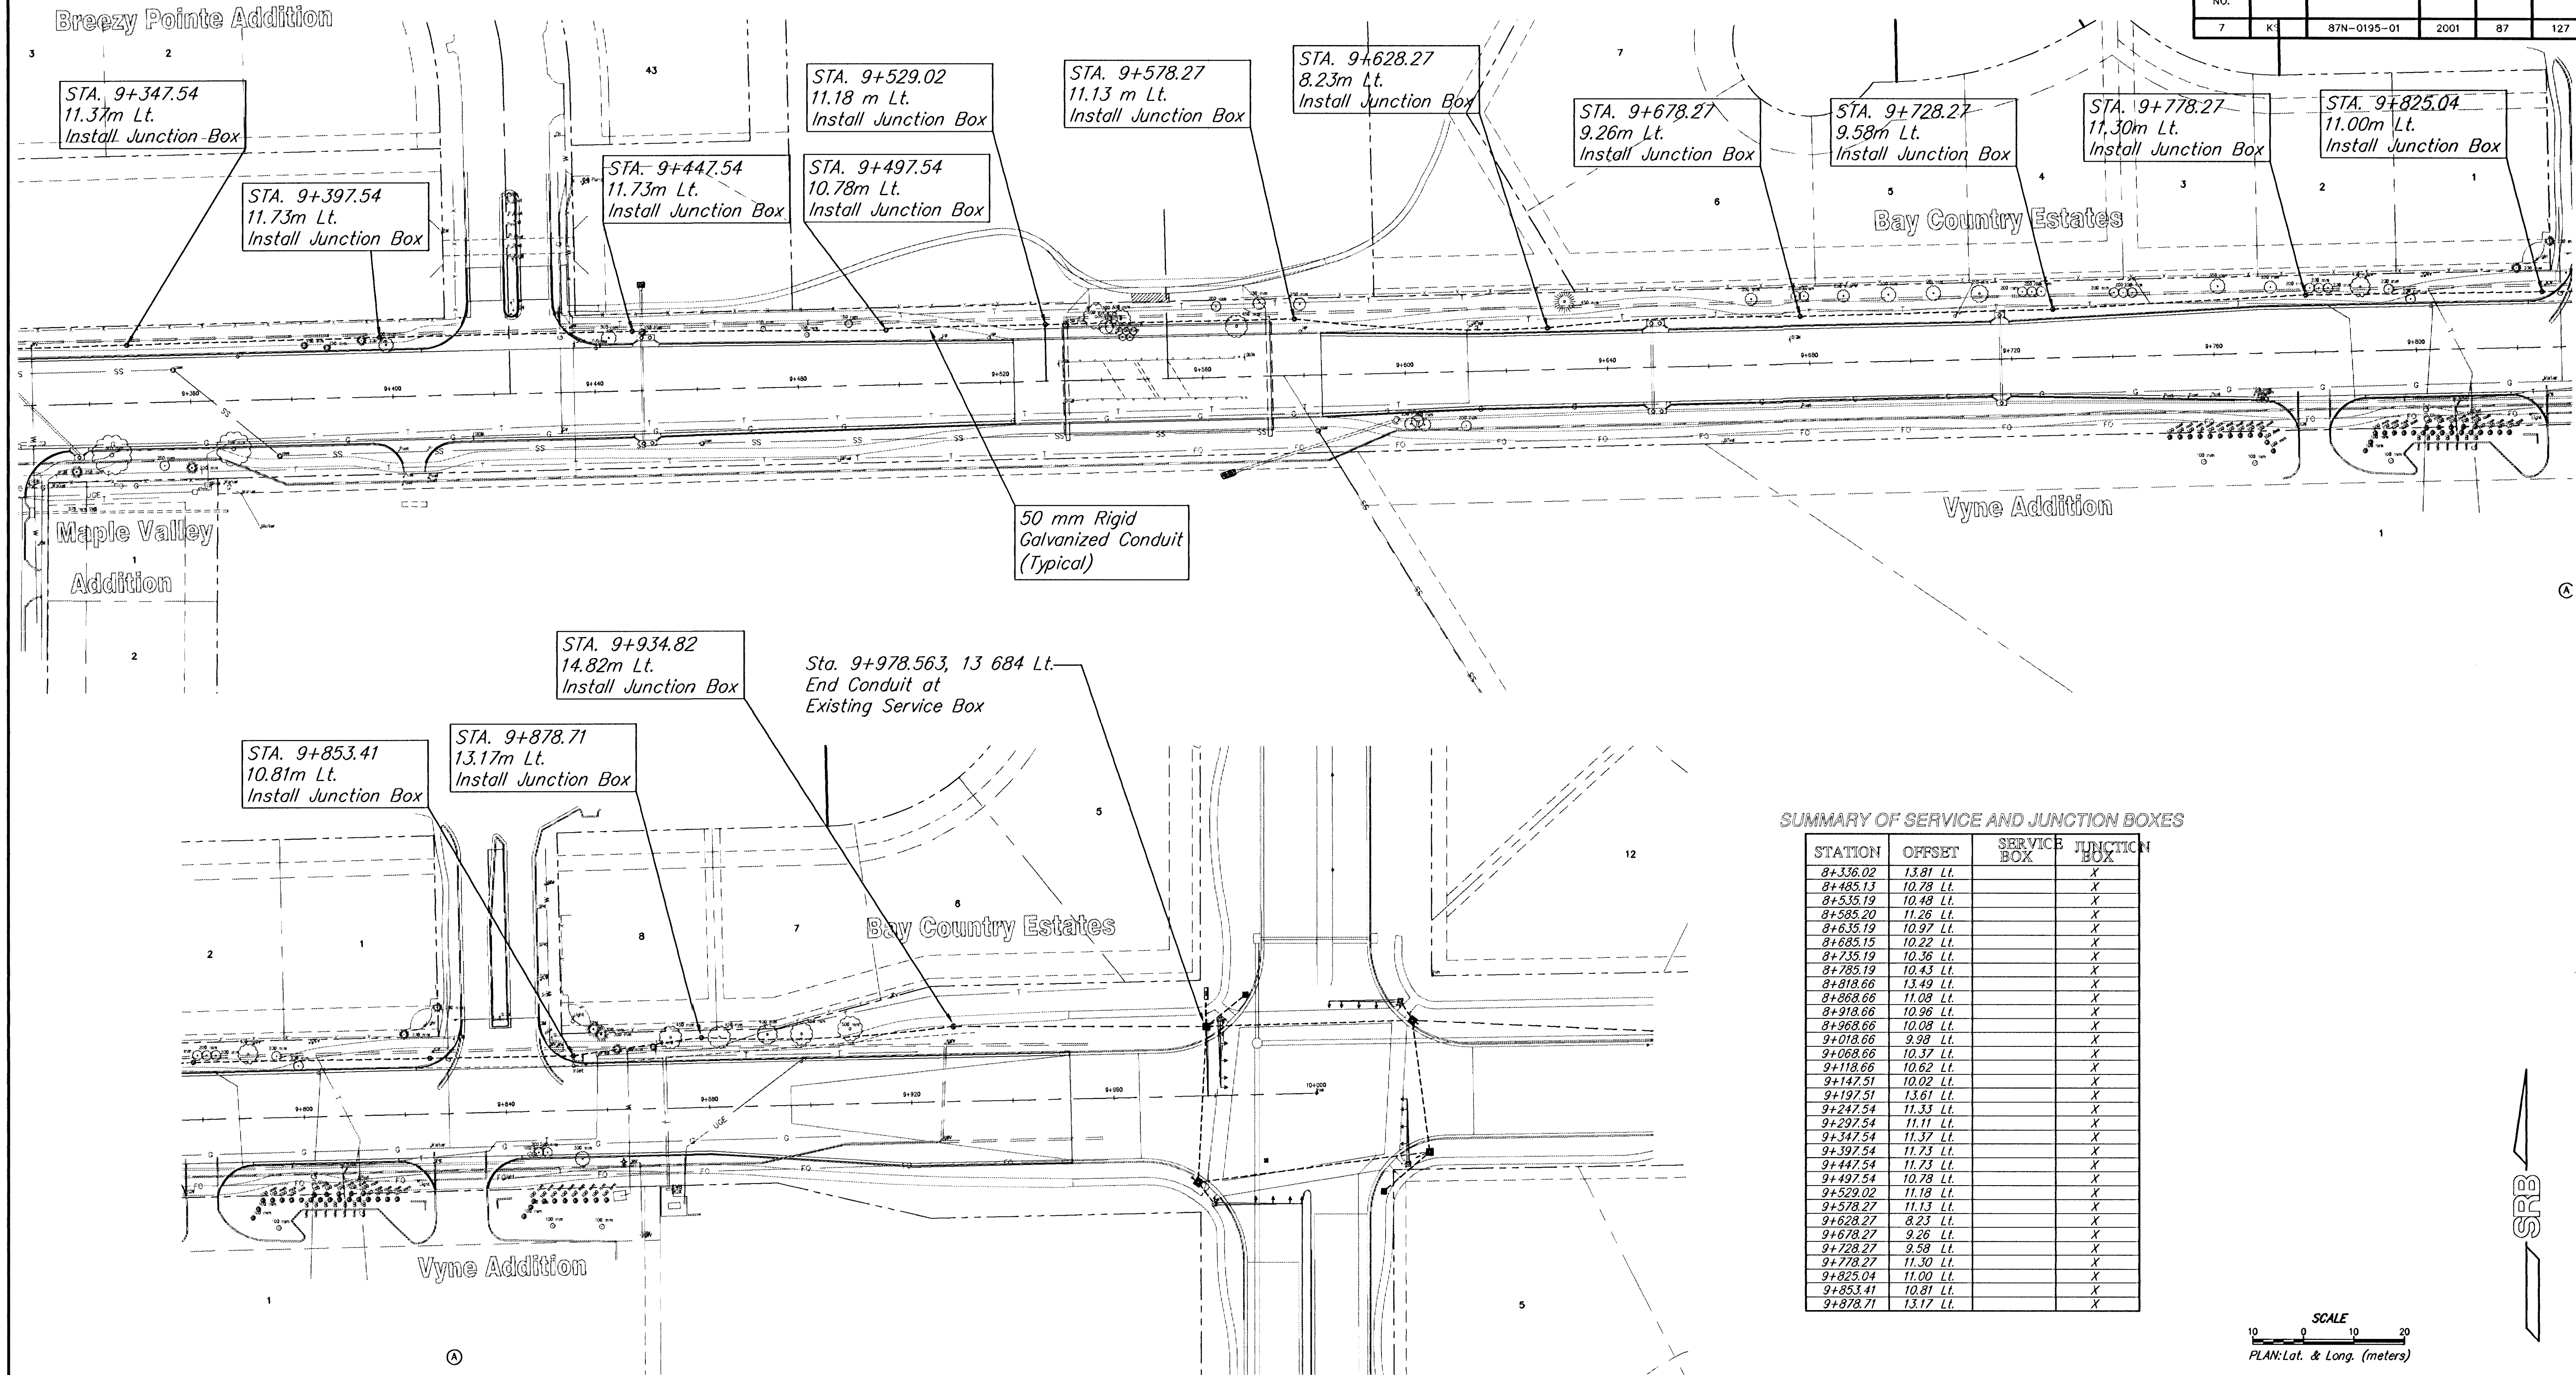

MAPLE IMPROVEMENTS - 135TH ST. W. TO 119TH ST. W.
SIGNAL INTERCONNECTION PLAN

SRB 224 NORTH MAIN WICHITA, KANSAS 67203 318-264-8008 FAX 318-264-4821 E-MAIL: info@srb.com

SAVOY, RUGGLES & BOHM, P.A.
ENGINEERING & SURVEYING

PROJECT NUMBER: 472-76-245-83262-000-000-001

DATE: Oct 1, 2001

DESIGN: JTS

REVIEW: JTS

UTILITY: SRB JOB 1217T

87

127