
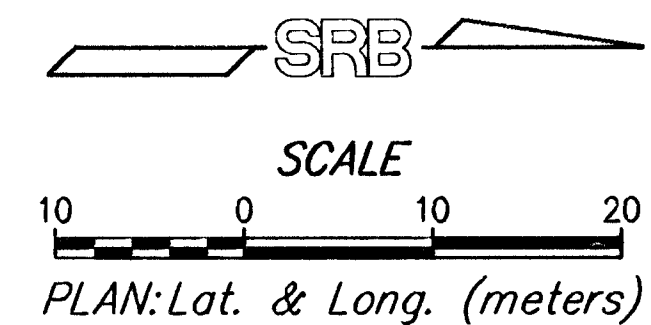


DATE	BY	REFERENCES NOTED	REFERENCES CHECKED

FHWA REGION NO.	STATE	PROJECT NUMBER	FISCAL YEAR	SHEET NUMBER	TOTAL SHEETS
7	KANSAS	87N-0195-01	2001	92	127

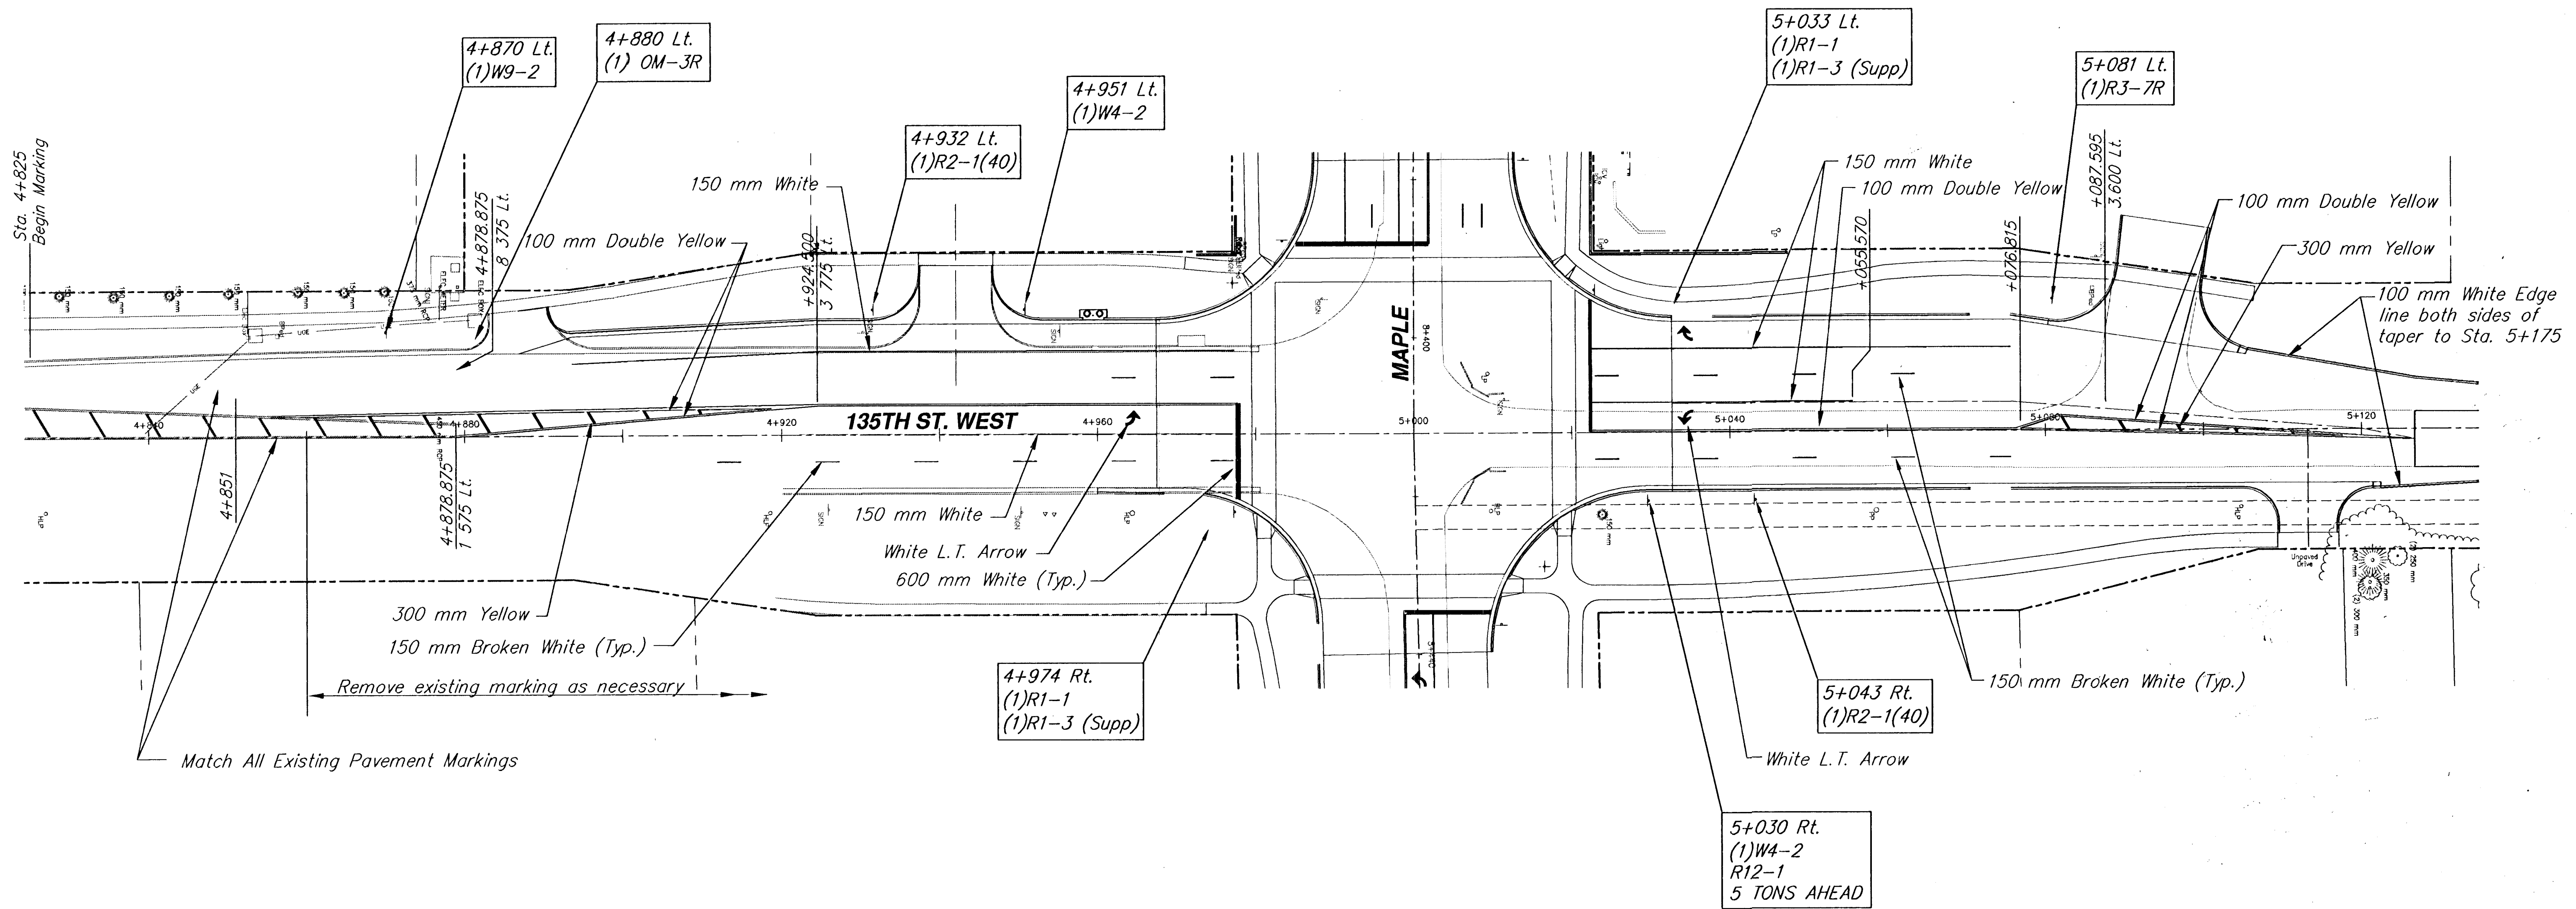

PAVEMENT MARKING AND SIGNAGE					
MAPLE - 135TH TO 119TH STREET WEST					
SRB		924 NORTH MAIN WICHITA, KANSAS 67203 www.srb.com		316-264-8008 FAX 264-4821 E-Mail: wls@srb.com	
SAVOY, RUGGLES & BOHM, P.A.					
ENGINEERING & SURVEYING					
PROJECT NUMBER 472-76-245-83262-000-000-001					
DRAWN JRA	DESIGN JOS	REVIEW	DATE Nov. 8, 2001	UTILITY	SRB JOB 1217T
SHEET NUMBER: 92					TOTAL SHEETS: 127