


STATE	PROJECT NO.	YEAR	SHEET NO.	TOTAL SHEETS
KANSAS	31-160312-006	2017	33	41

1" = 5' VERT.  
1" = 5' HORIZ.  
**CROSS SECTIONS—NEW YORK**

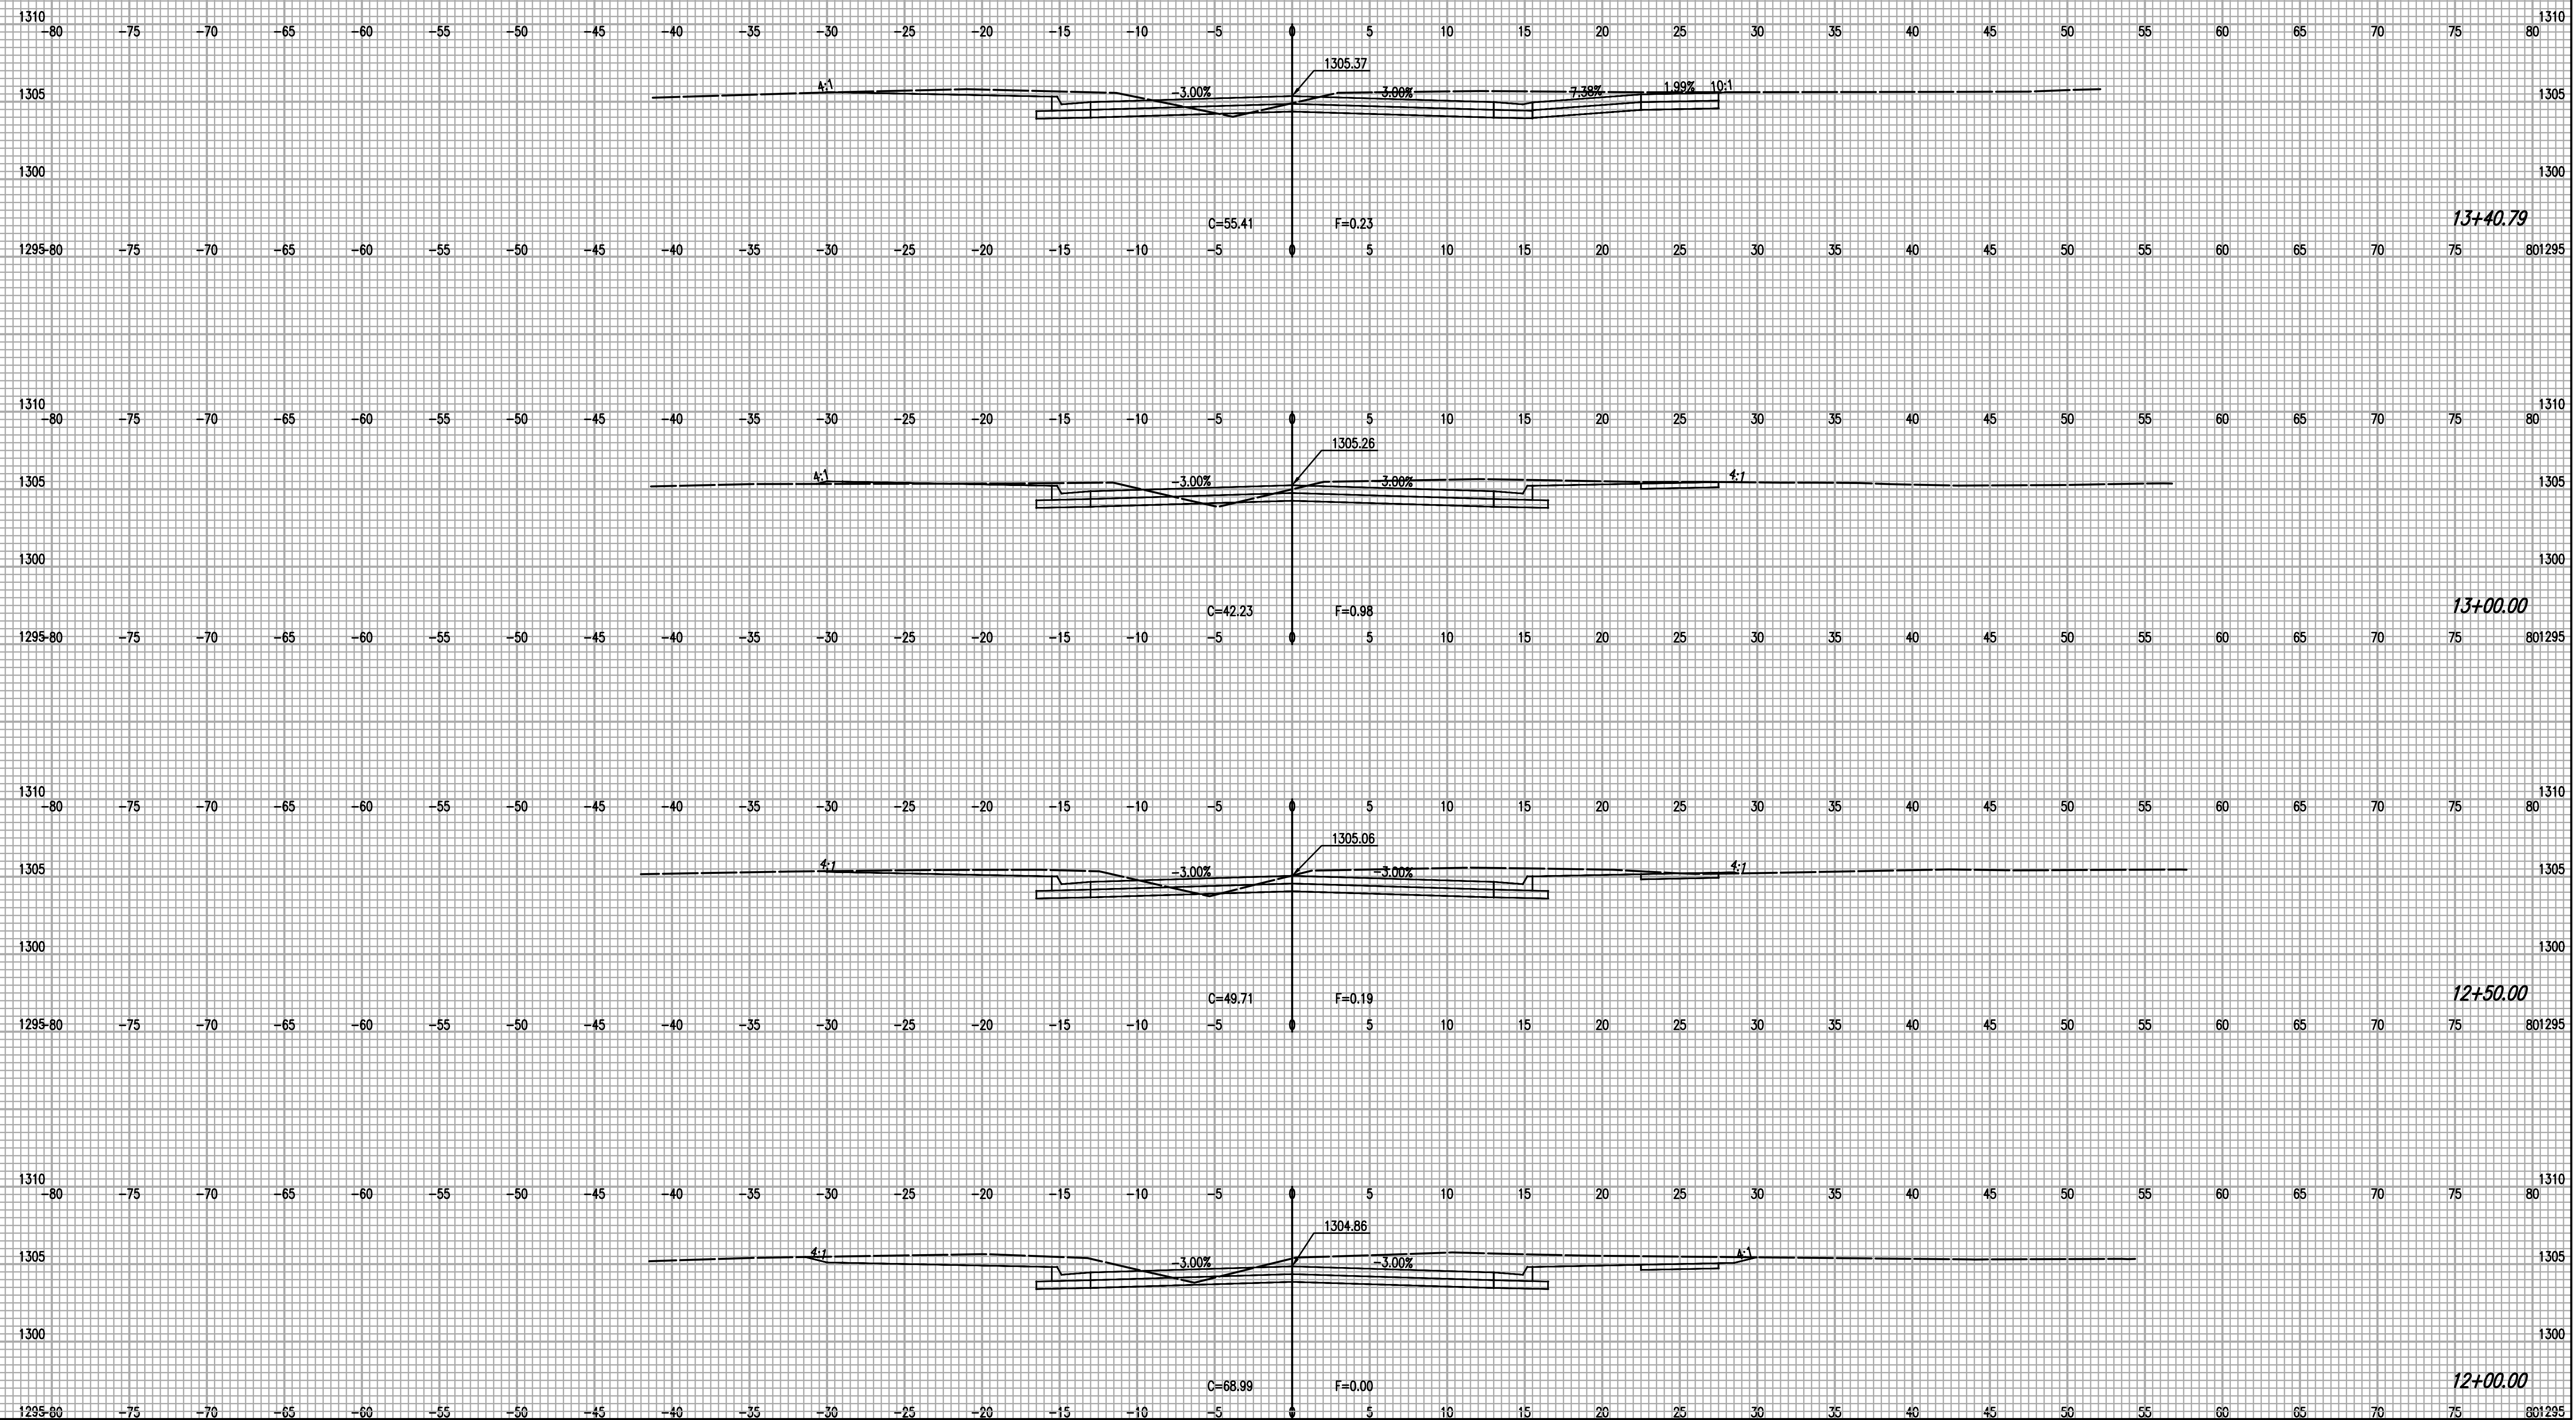

Scale: 1" = 5' VERT. 1" = 5' HORIZ. Drawn by: CP  
 U:\Working\3112\016\160312-006\Cross\Drawings\160312-006-33C-CROSS SECTIONS-NEW YORK