


STATE	PROJECT NO.	YEAR	SHEET NO.	TOTAL SHEETS
KANSAS	31-160312-006	2017	35	41

1" = 5' VERT.  
1" = 5' HORIZ.  
**CROSS SECTIONS—NEW YORK**

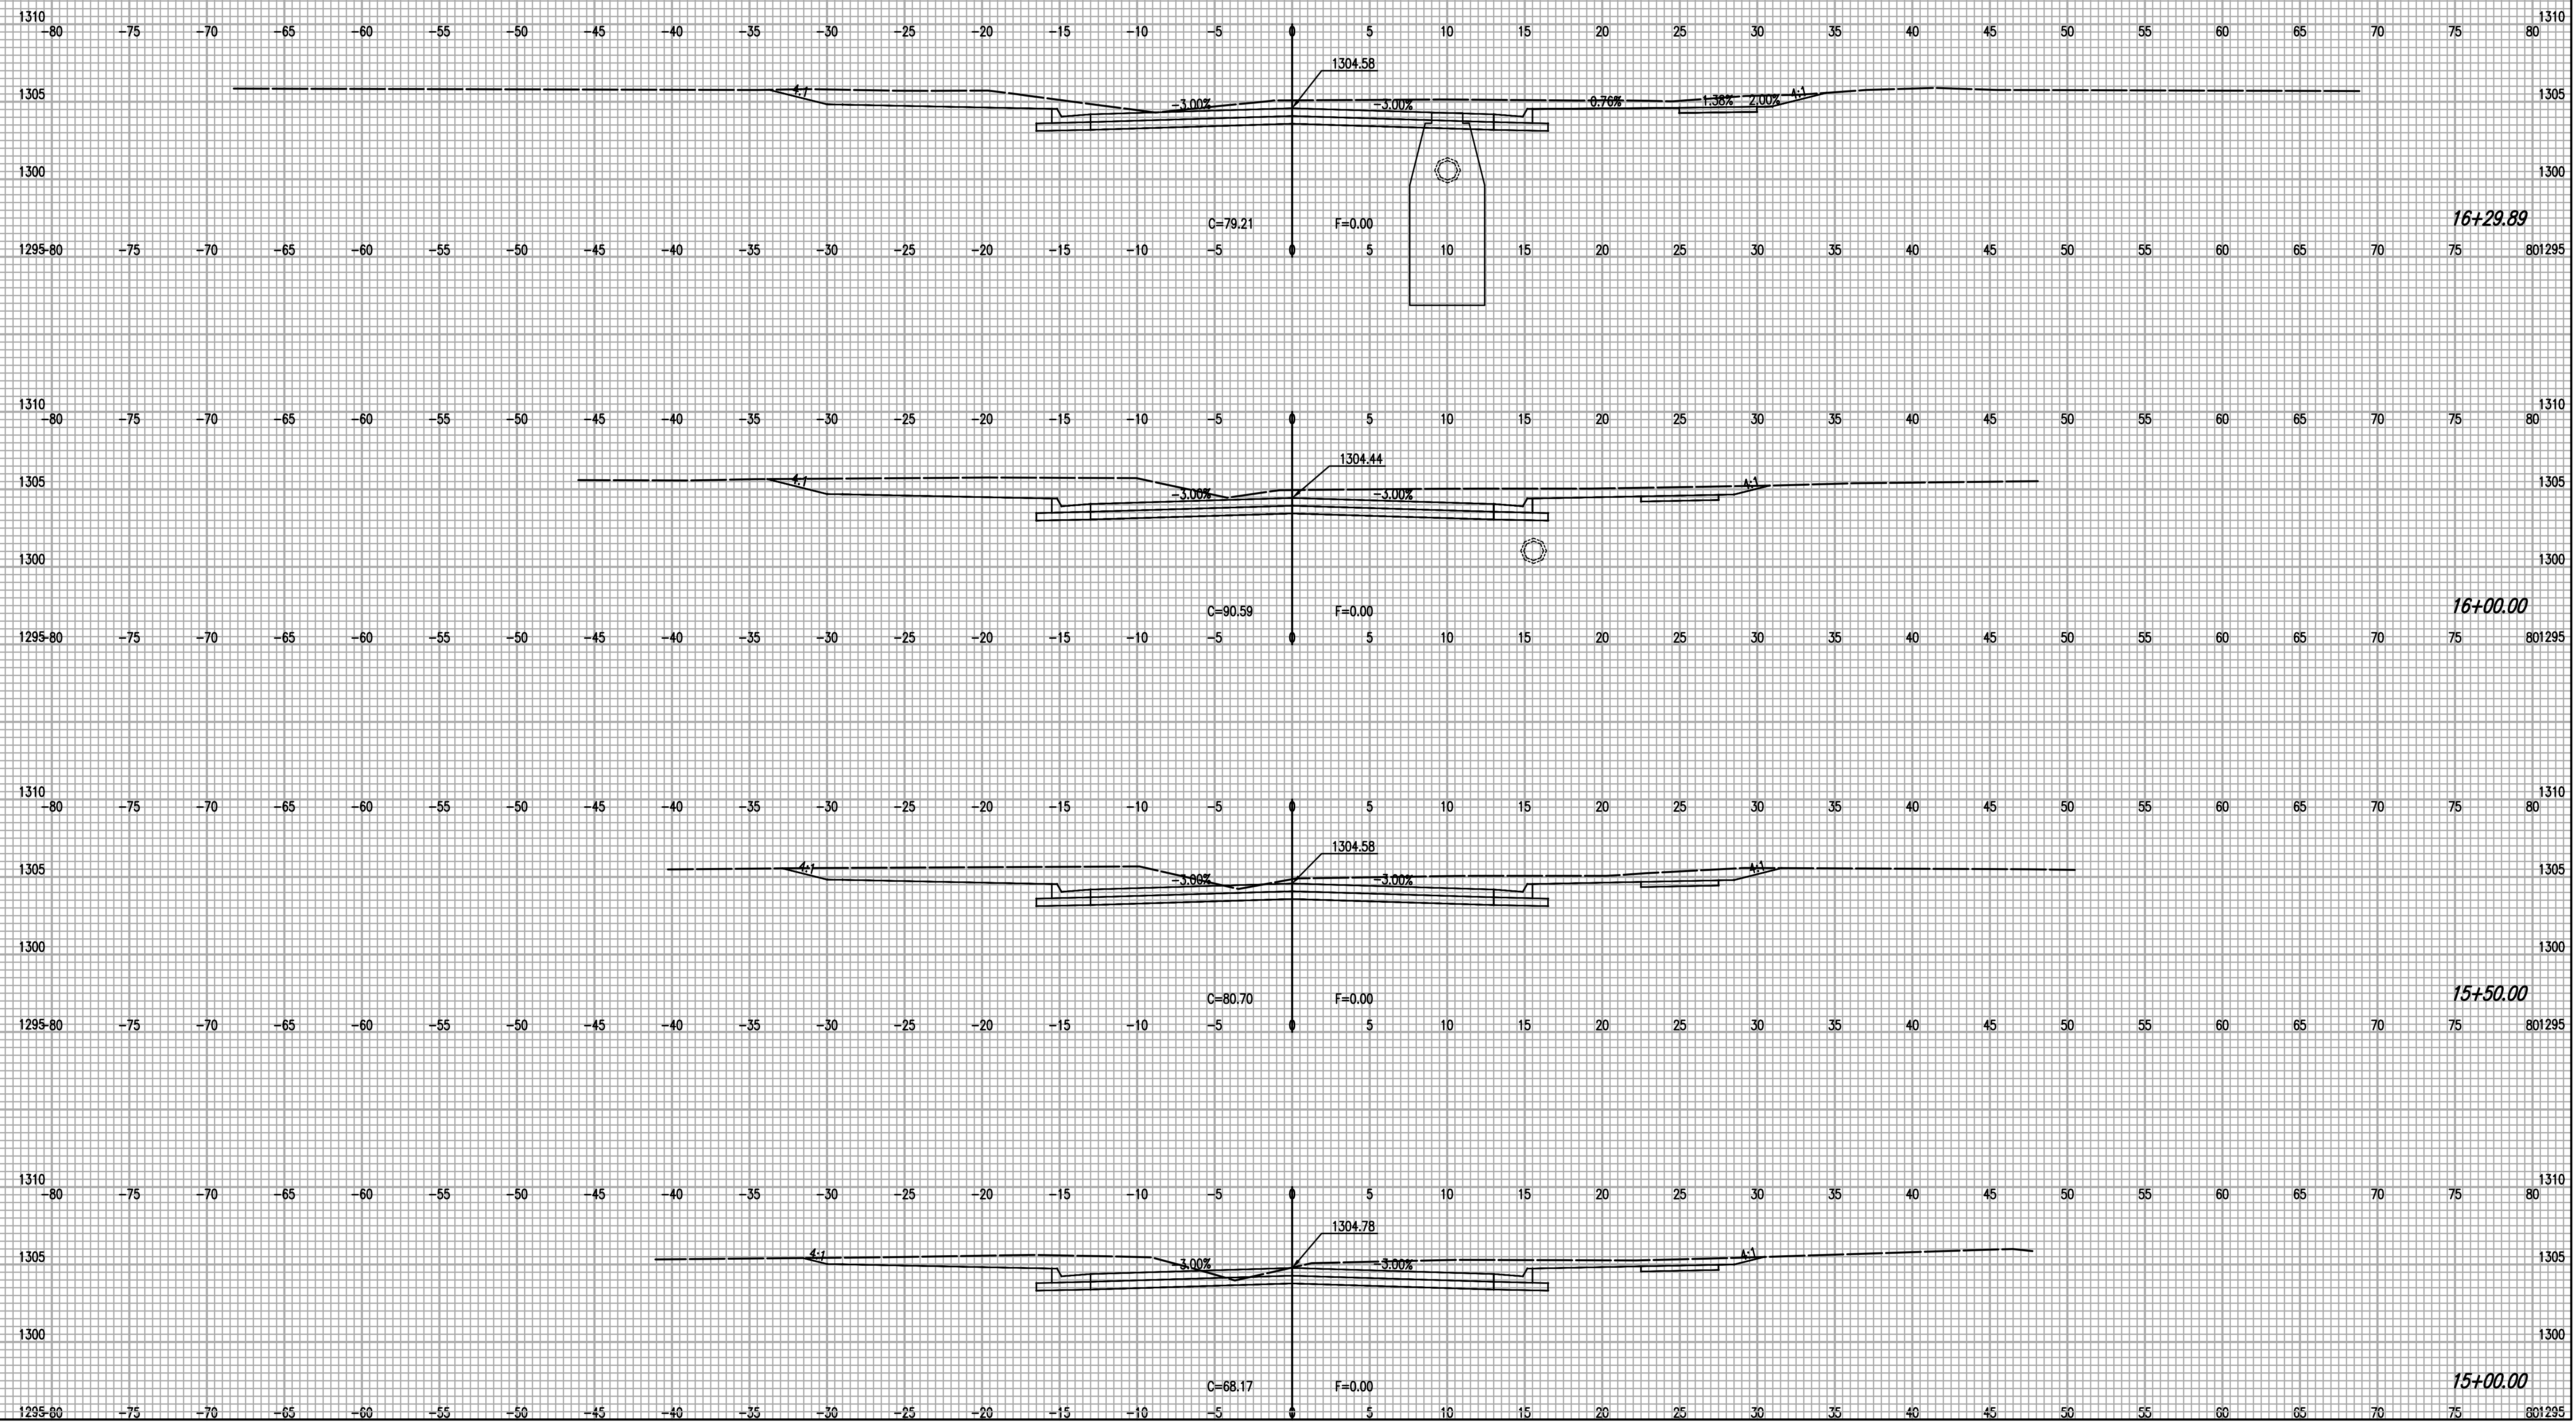

Drawn by: J. Smith, 11/16/17, 1:16:34 PM, by CP  
 U:\Working\3112\16\160312-006\Cross Sections\Drawings\160312-006-35-Cross Sections-New York