


STATE	PROJECT NO.	YEAR	SHEET NO.	TOTAL SHEETS
KANSAS	31-160312-006	2017	40	41

1" = 5' VERT.  
1" = 5' HORIZ.  
**CROSS SECTIONS-15TH ST. N.**

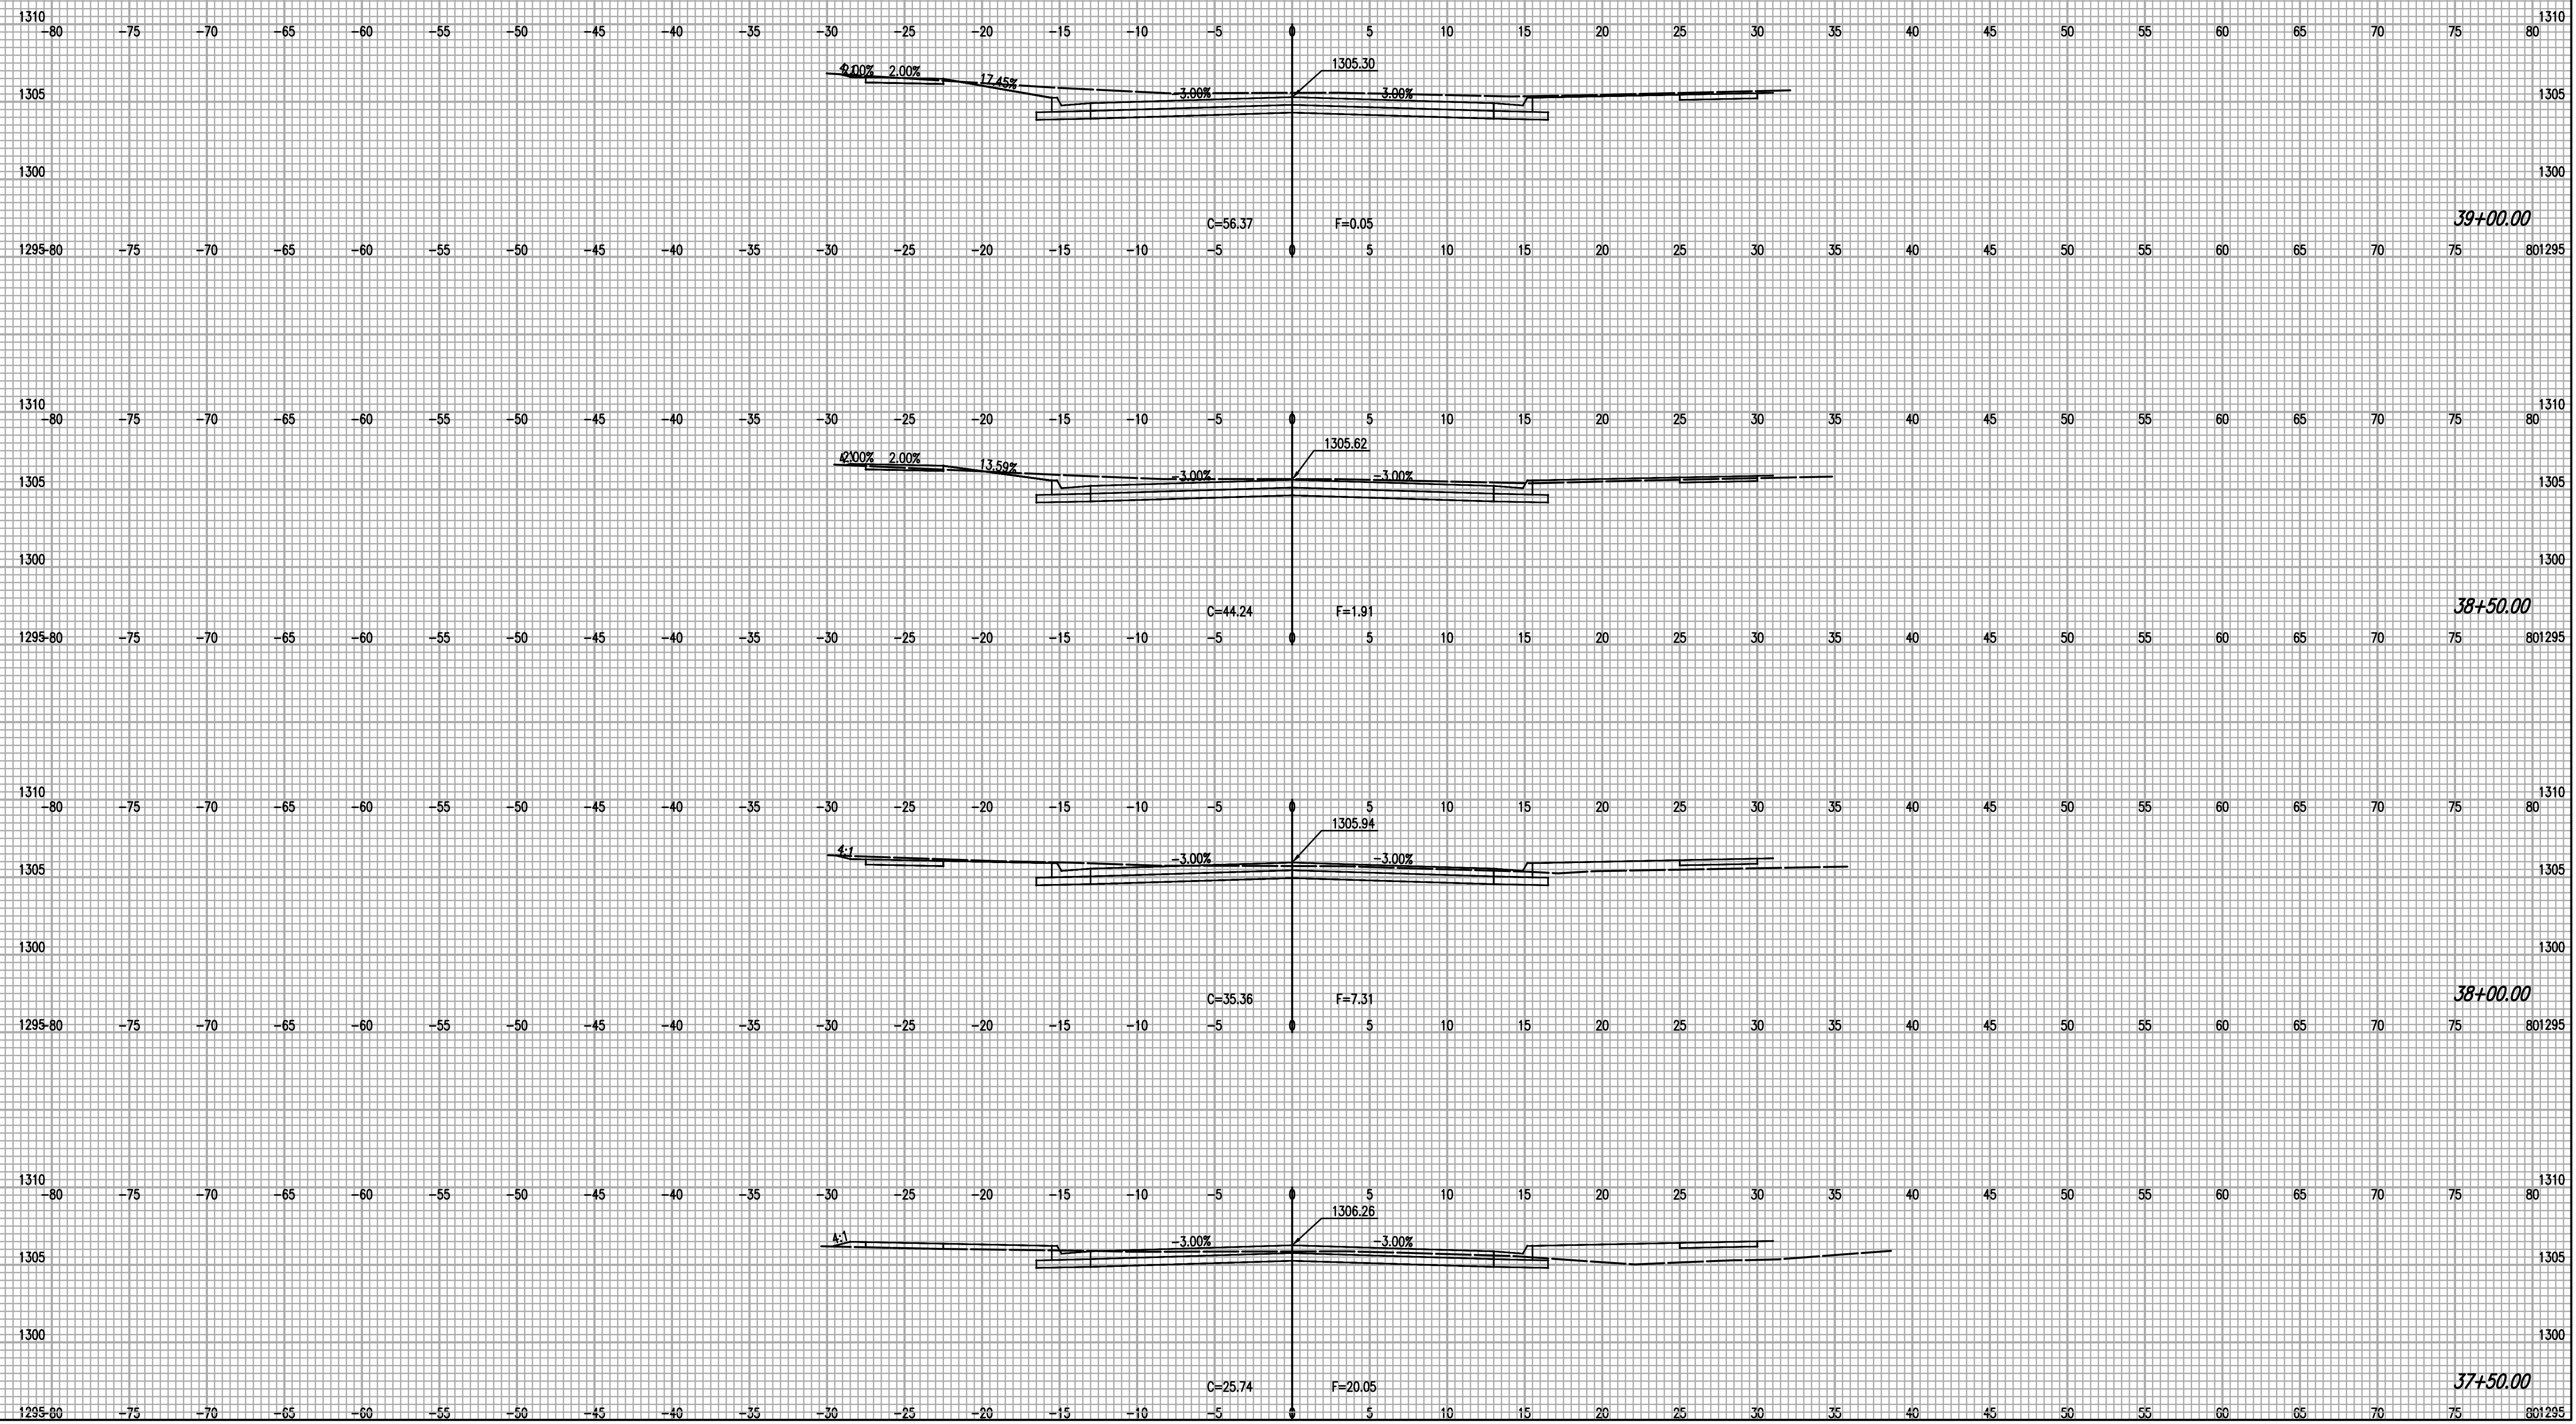

Drawn by: [Name] 11/13/17  
 Checked by: [Name] 11/13/17  
 Project: 31-160312-006 CROSS SECTIONS-15TH ST. NORTH