


DATE	
BY	
REFERENCES NOTED	
REFERENCES CHECKED	

FHWA REGION NO.	STATE	PROJECT NUMBER	FISCAL YEAR	SHEET NUMBER	TOTAL SHEETS
7	KANSAS	87N-0195-01	2001	117	127

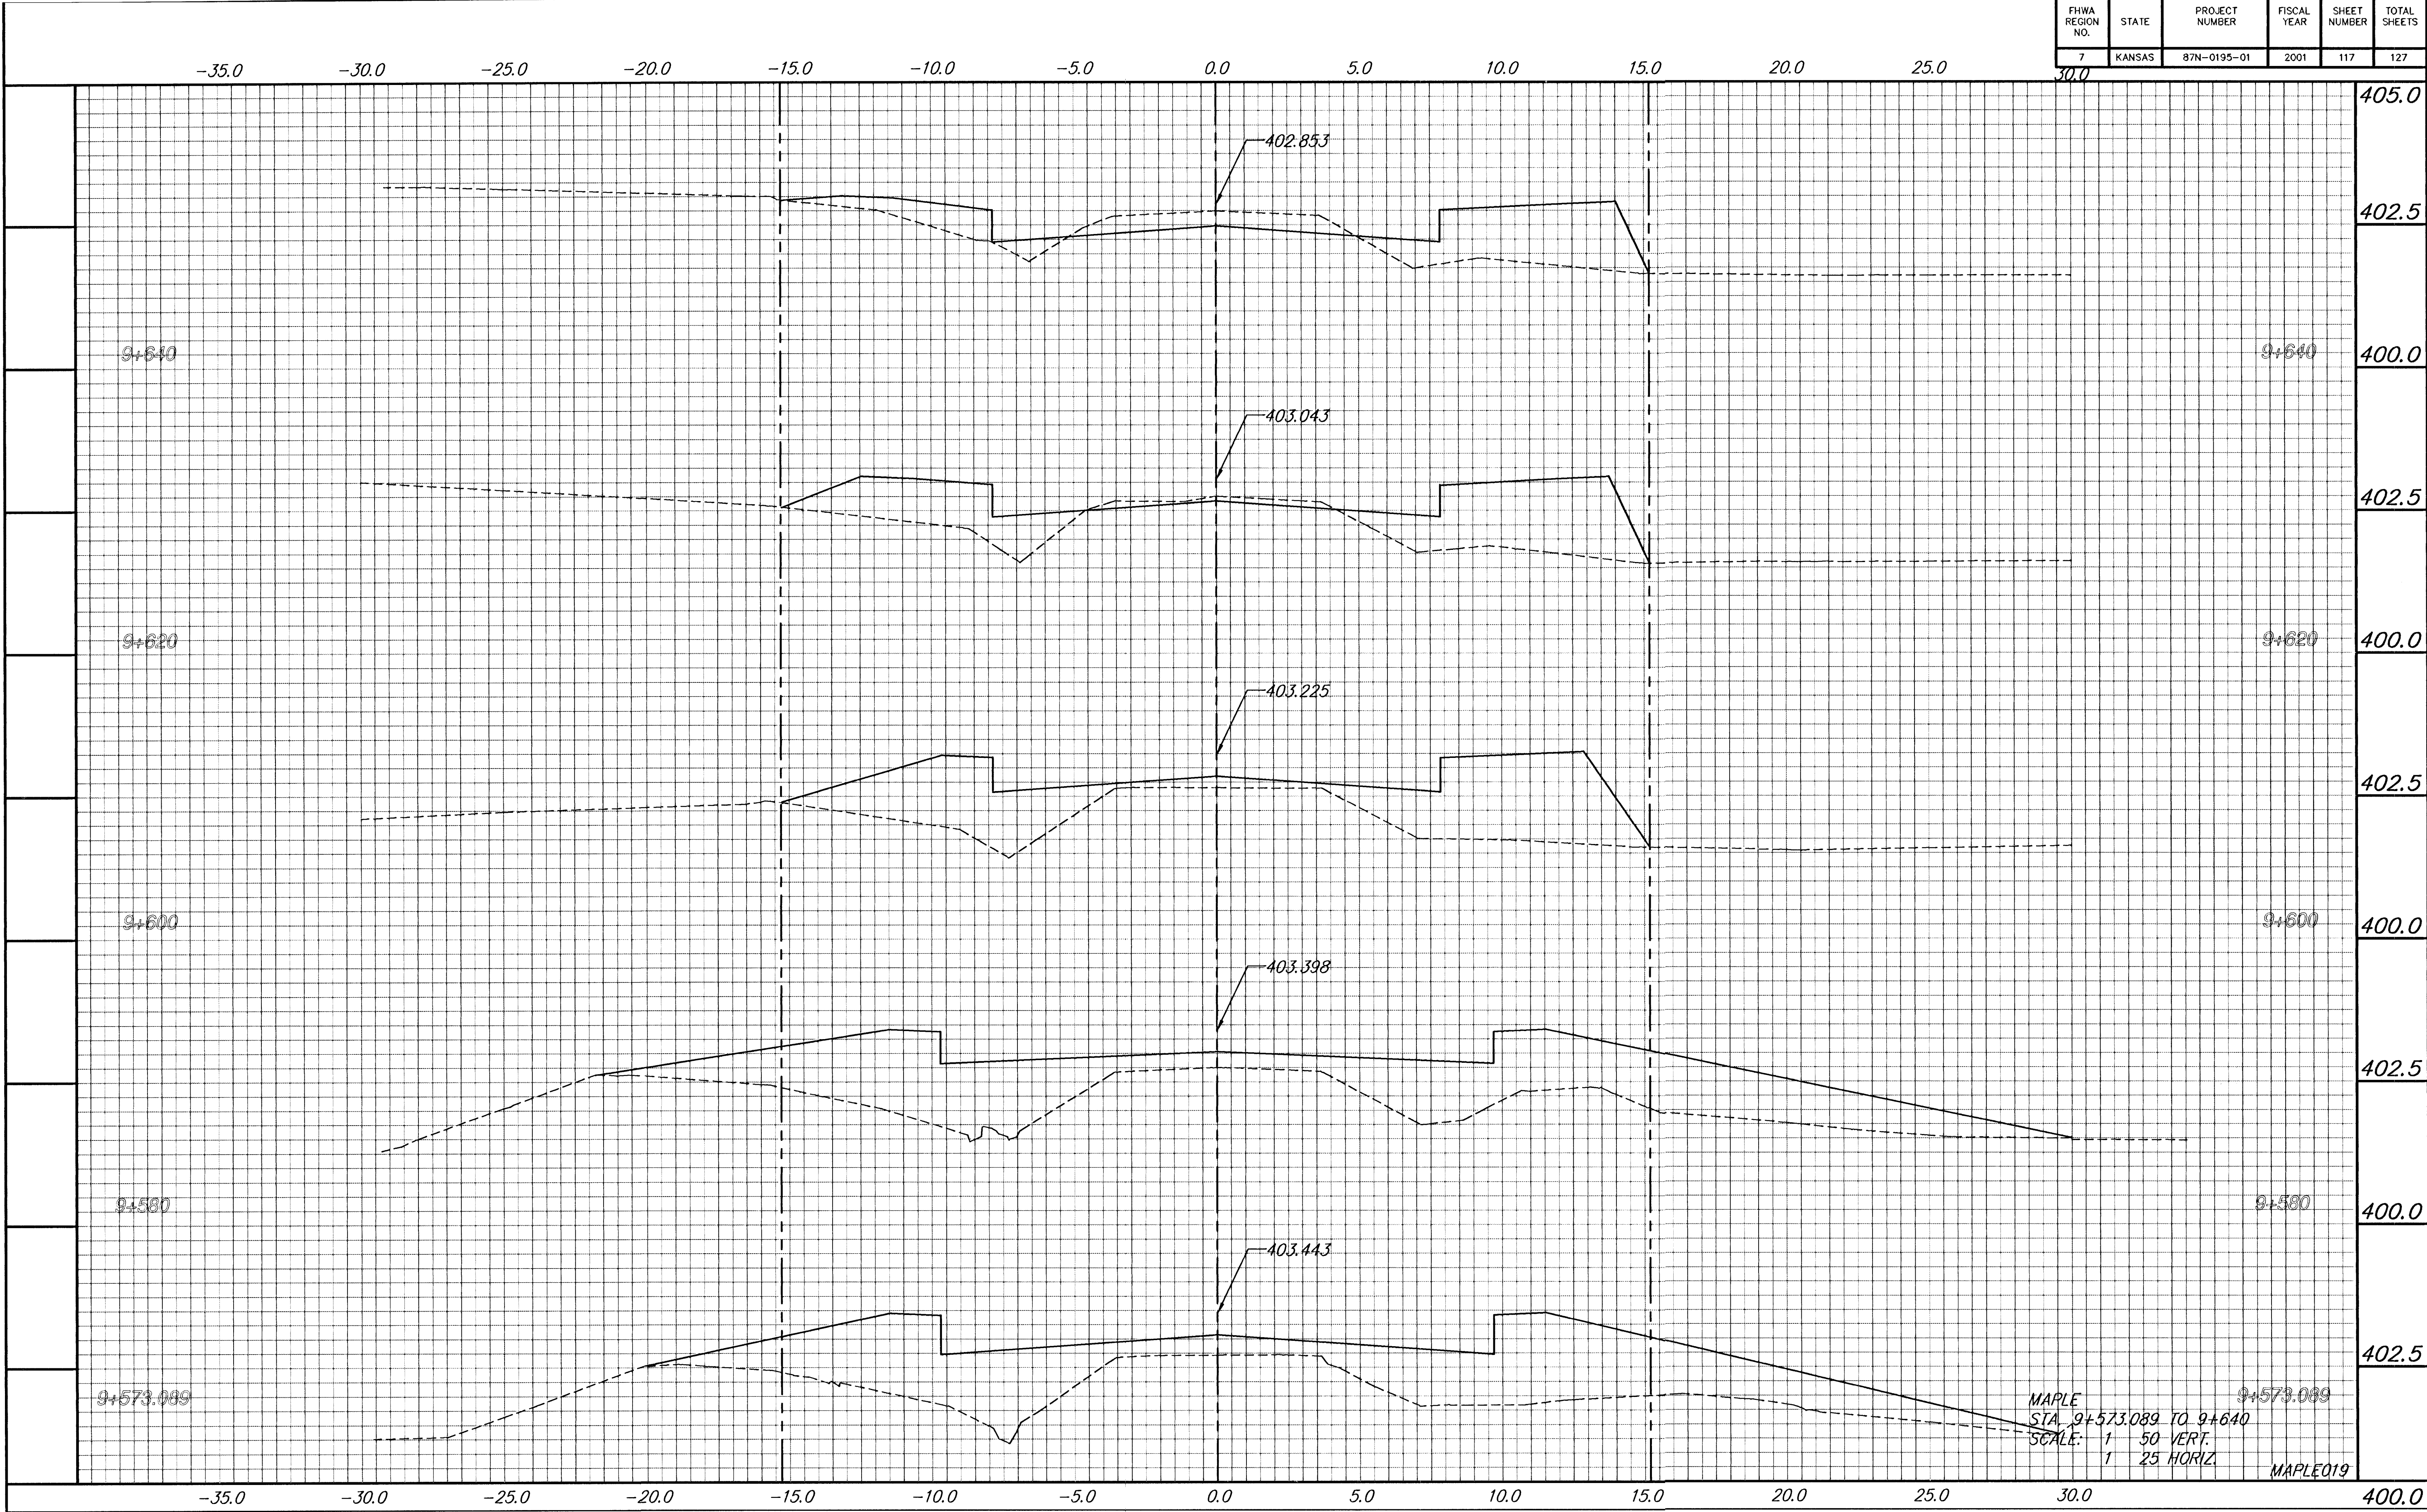

MAPLE
STA. 9+573.089 TO 9+640
SCALE: 1" = 50' VERT.
1" = 25' HORIZ.
MAPLE019