


DATE	BY	REFERENCES NOTED	REFERENCES CHECKED

FHWA REGION NO.	STATE	PROJECT NUMBER	FISCAL YEAR	SHEET NUMBER	TOTAL SHEETS
7	KANSAS	87N-0195-01	2001	122	127

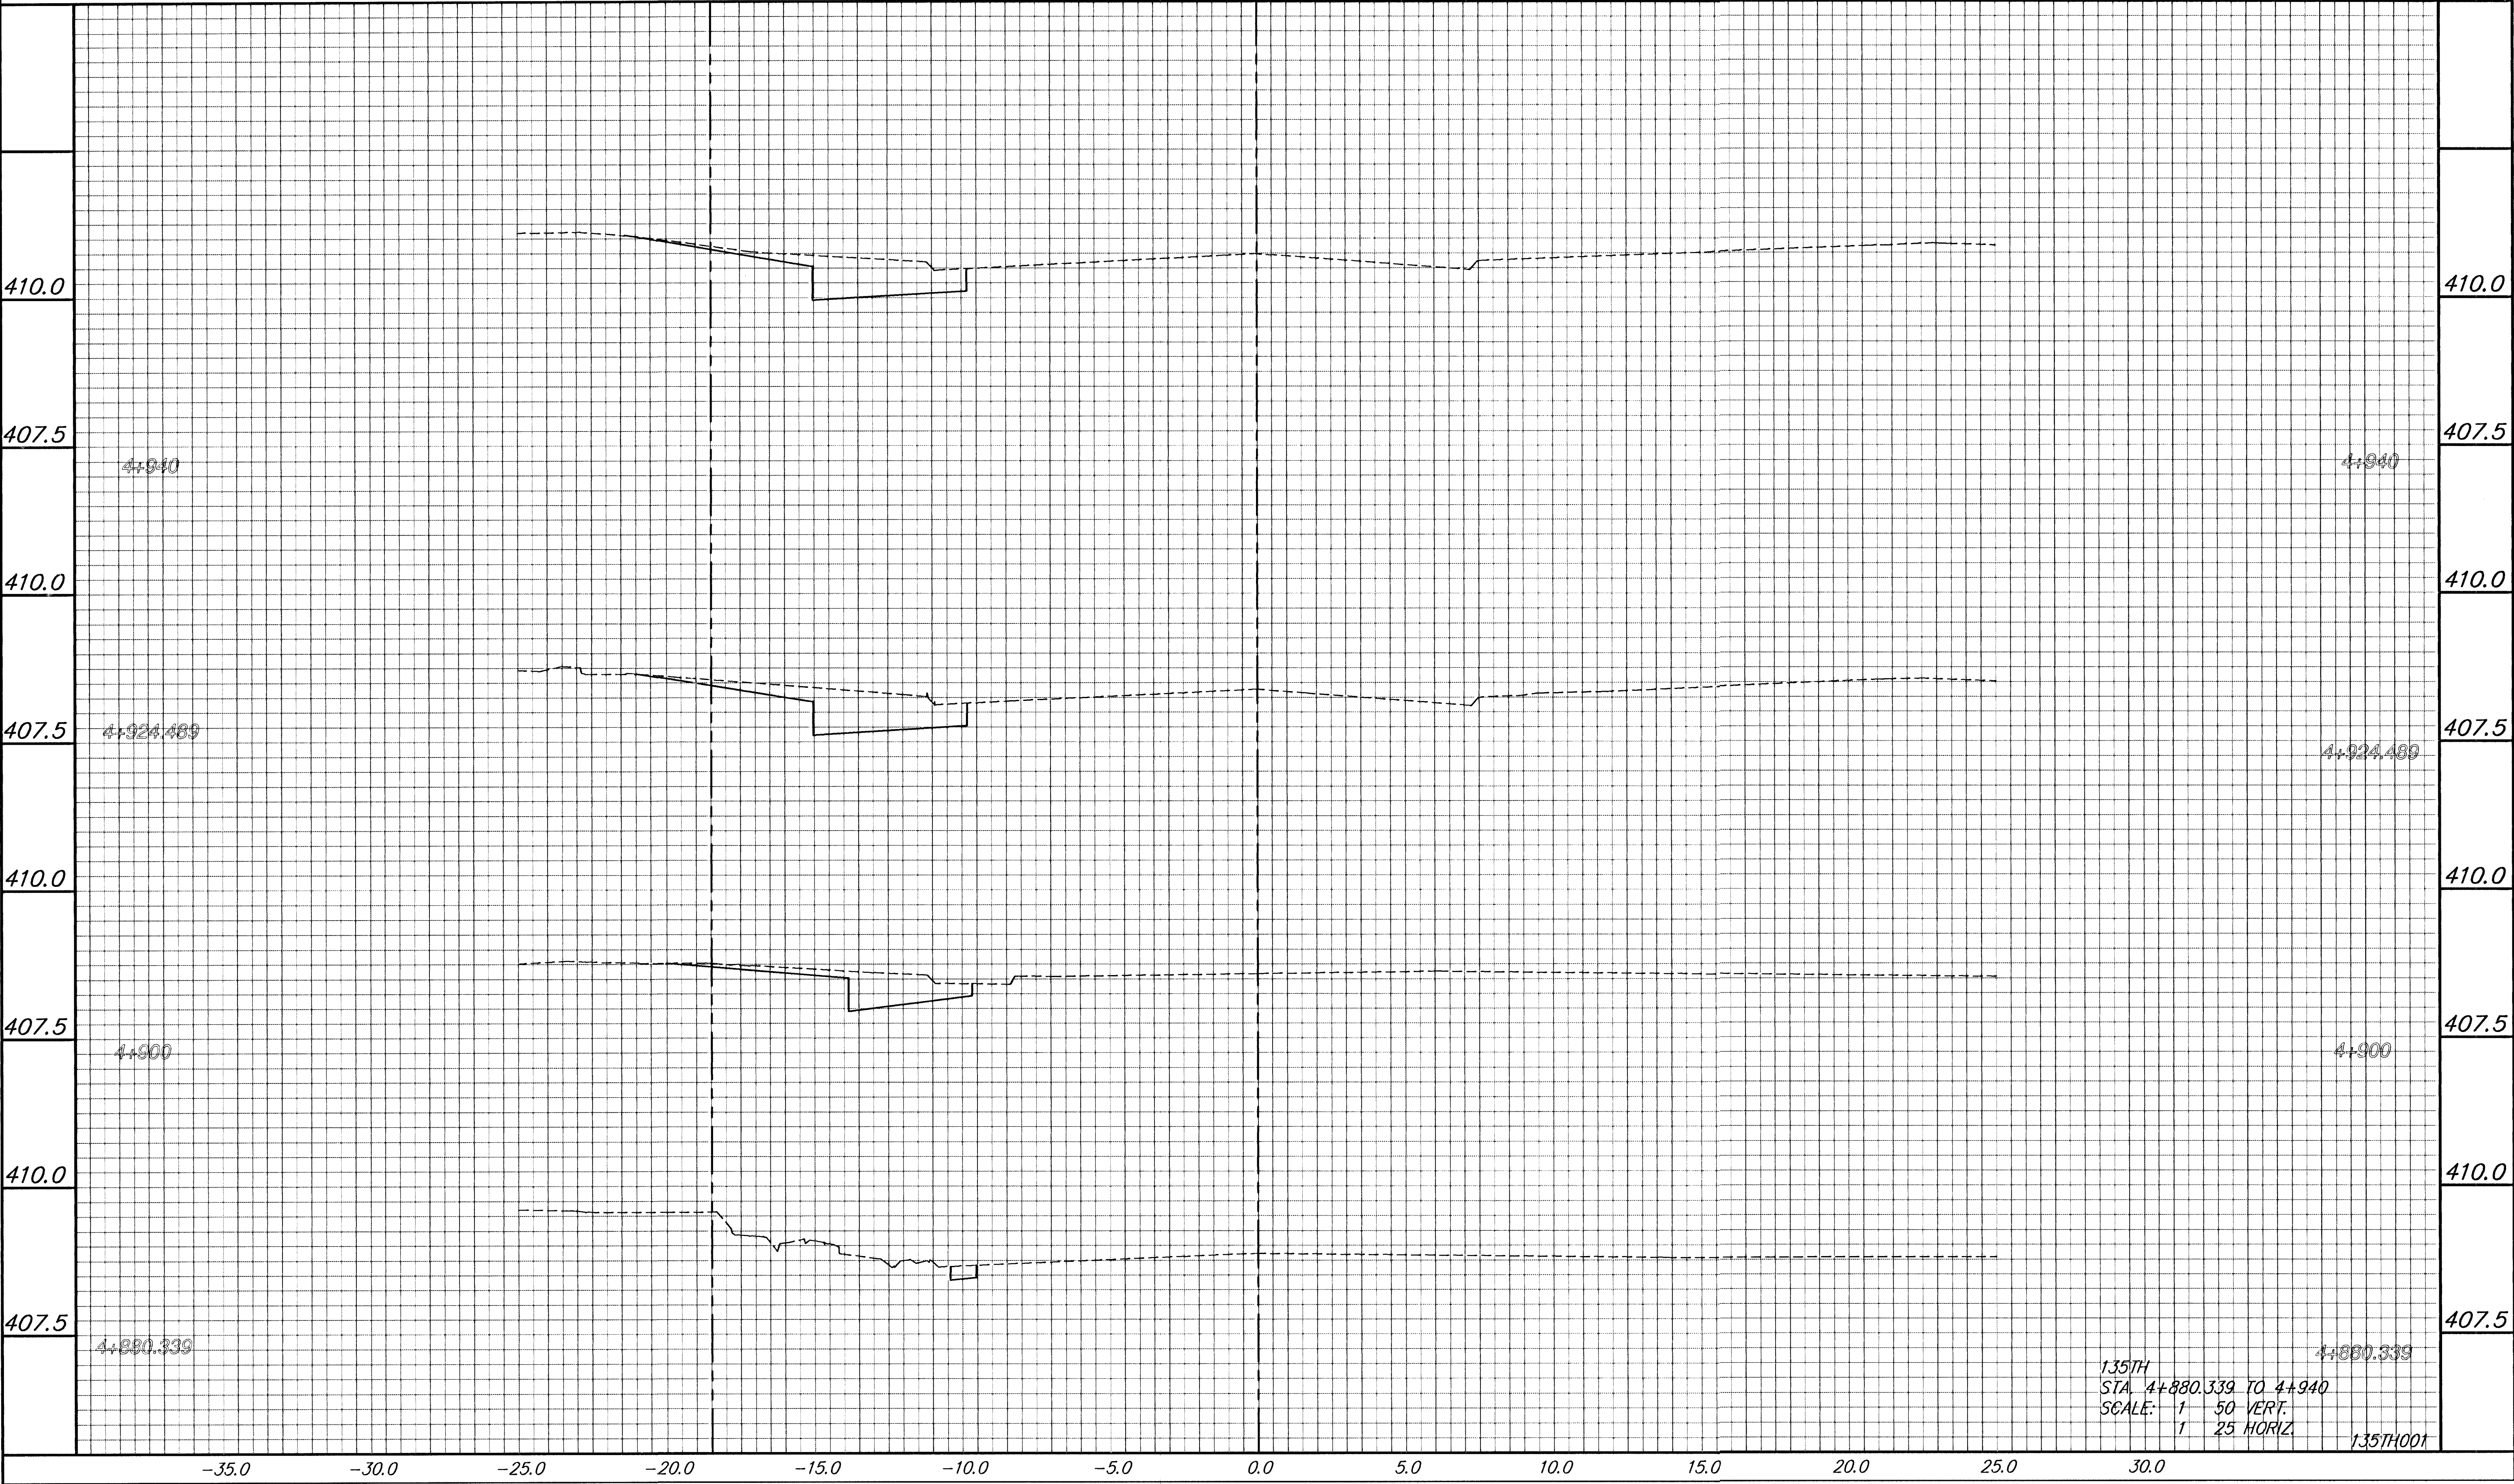

135TH
STA 4+880.339 TO 4+940
SCALE: 1" = 50' VERT.
1" = 25' HORIZ
135TH001