


Water Valve Box Table

Station	Offset (M)	Existing (M)	Proposed (M)	Valve #
1+632.116	10.219 Rt.	42.216	44.477	269
1+722.234	9.637 Rt.	43.973	43.936	10834
1+723.221	10.224 Rt.	43.913	43.946	264

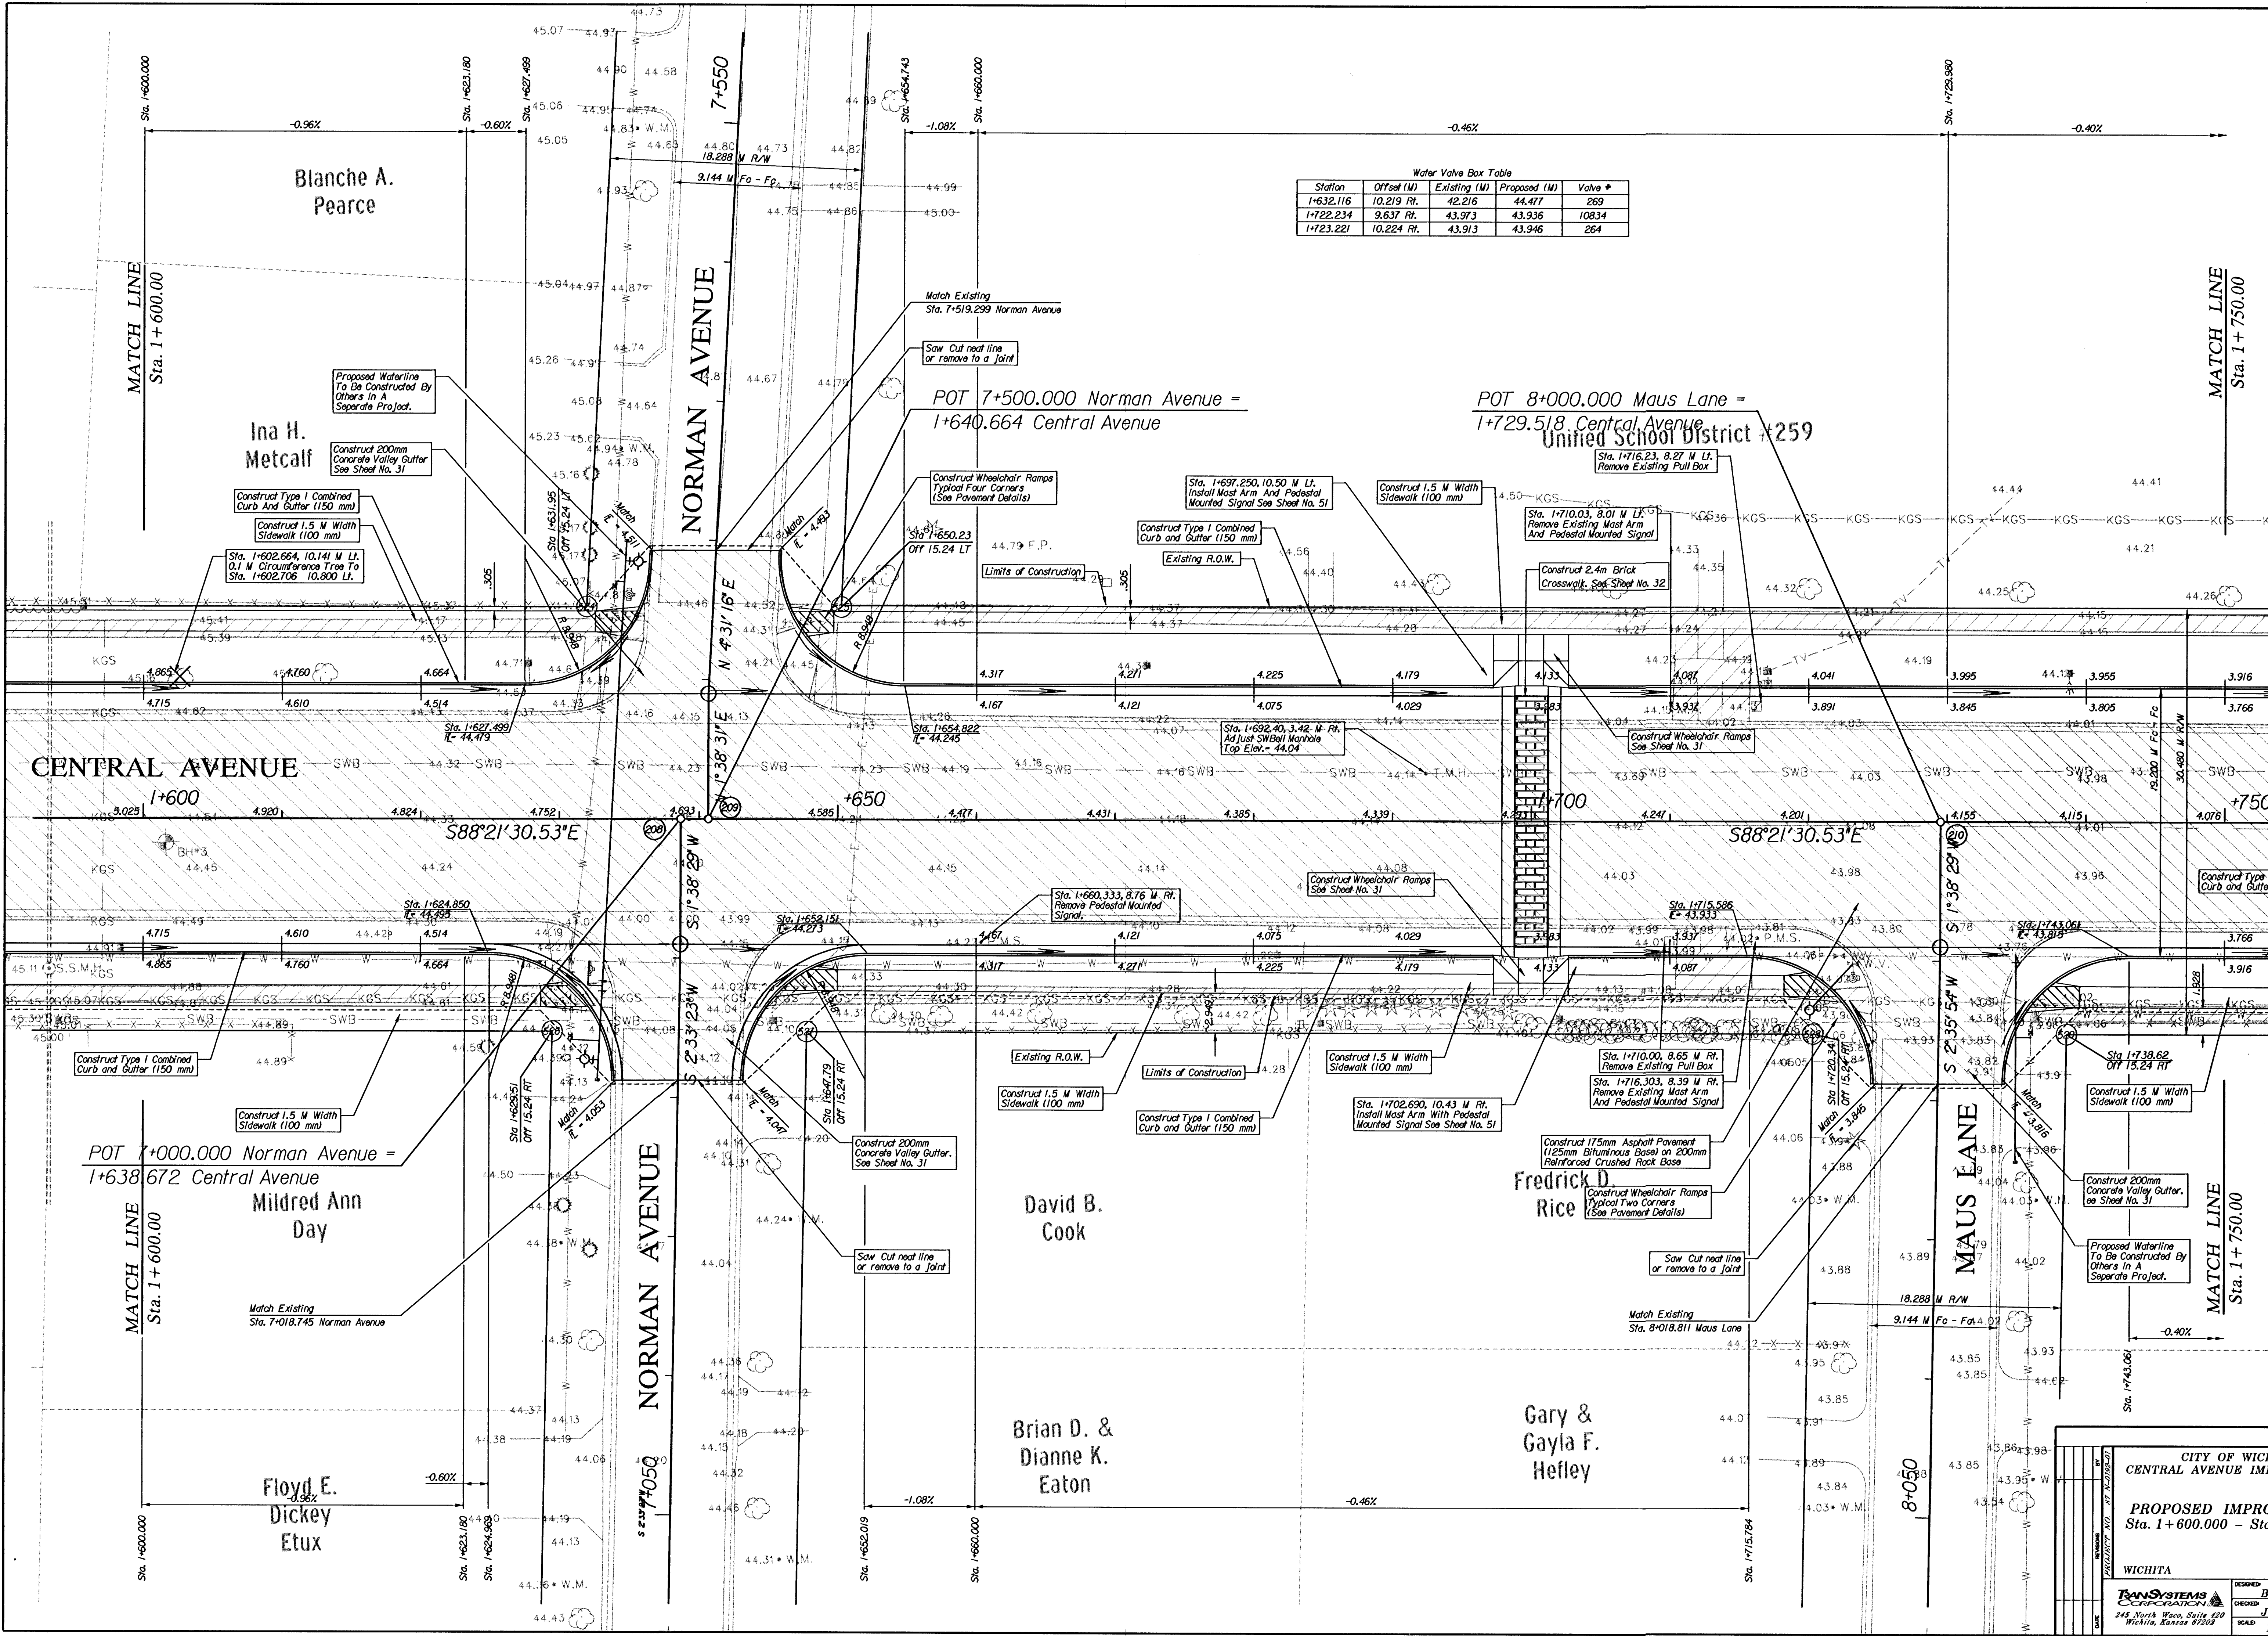

CITY OF WICHITA
CENTRAL AVENUE IMPROVEMENTS

PROPOSED IMPROVEMENTS
Sta. 1+600.000 - Sta. 1+750.000

WICHITA	KANSAS
DESIGNED: B.A.L.	DRAWN: M.P.M.
CHECKED: J.R.L.	DATE: 12/20/03
SCALE: 1:200	SHEET NO: 10

TRANSYSTEMS
245 North West, Suite 400
Wichita, Kansas 67203