


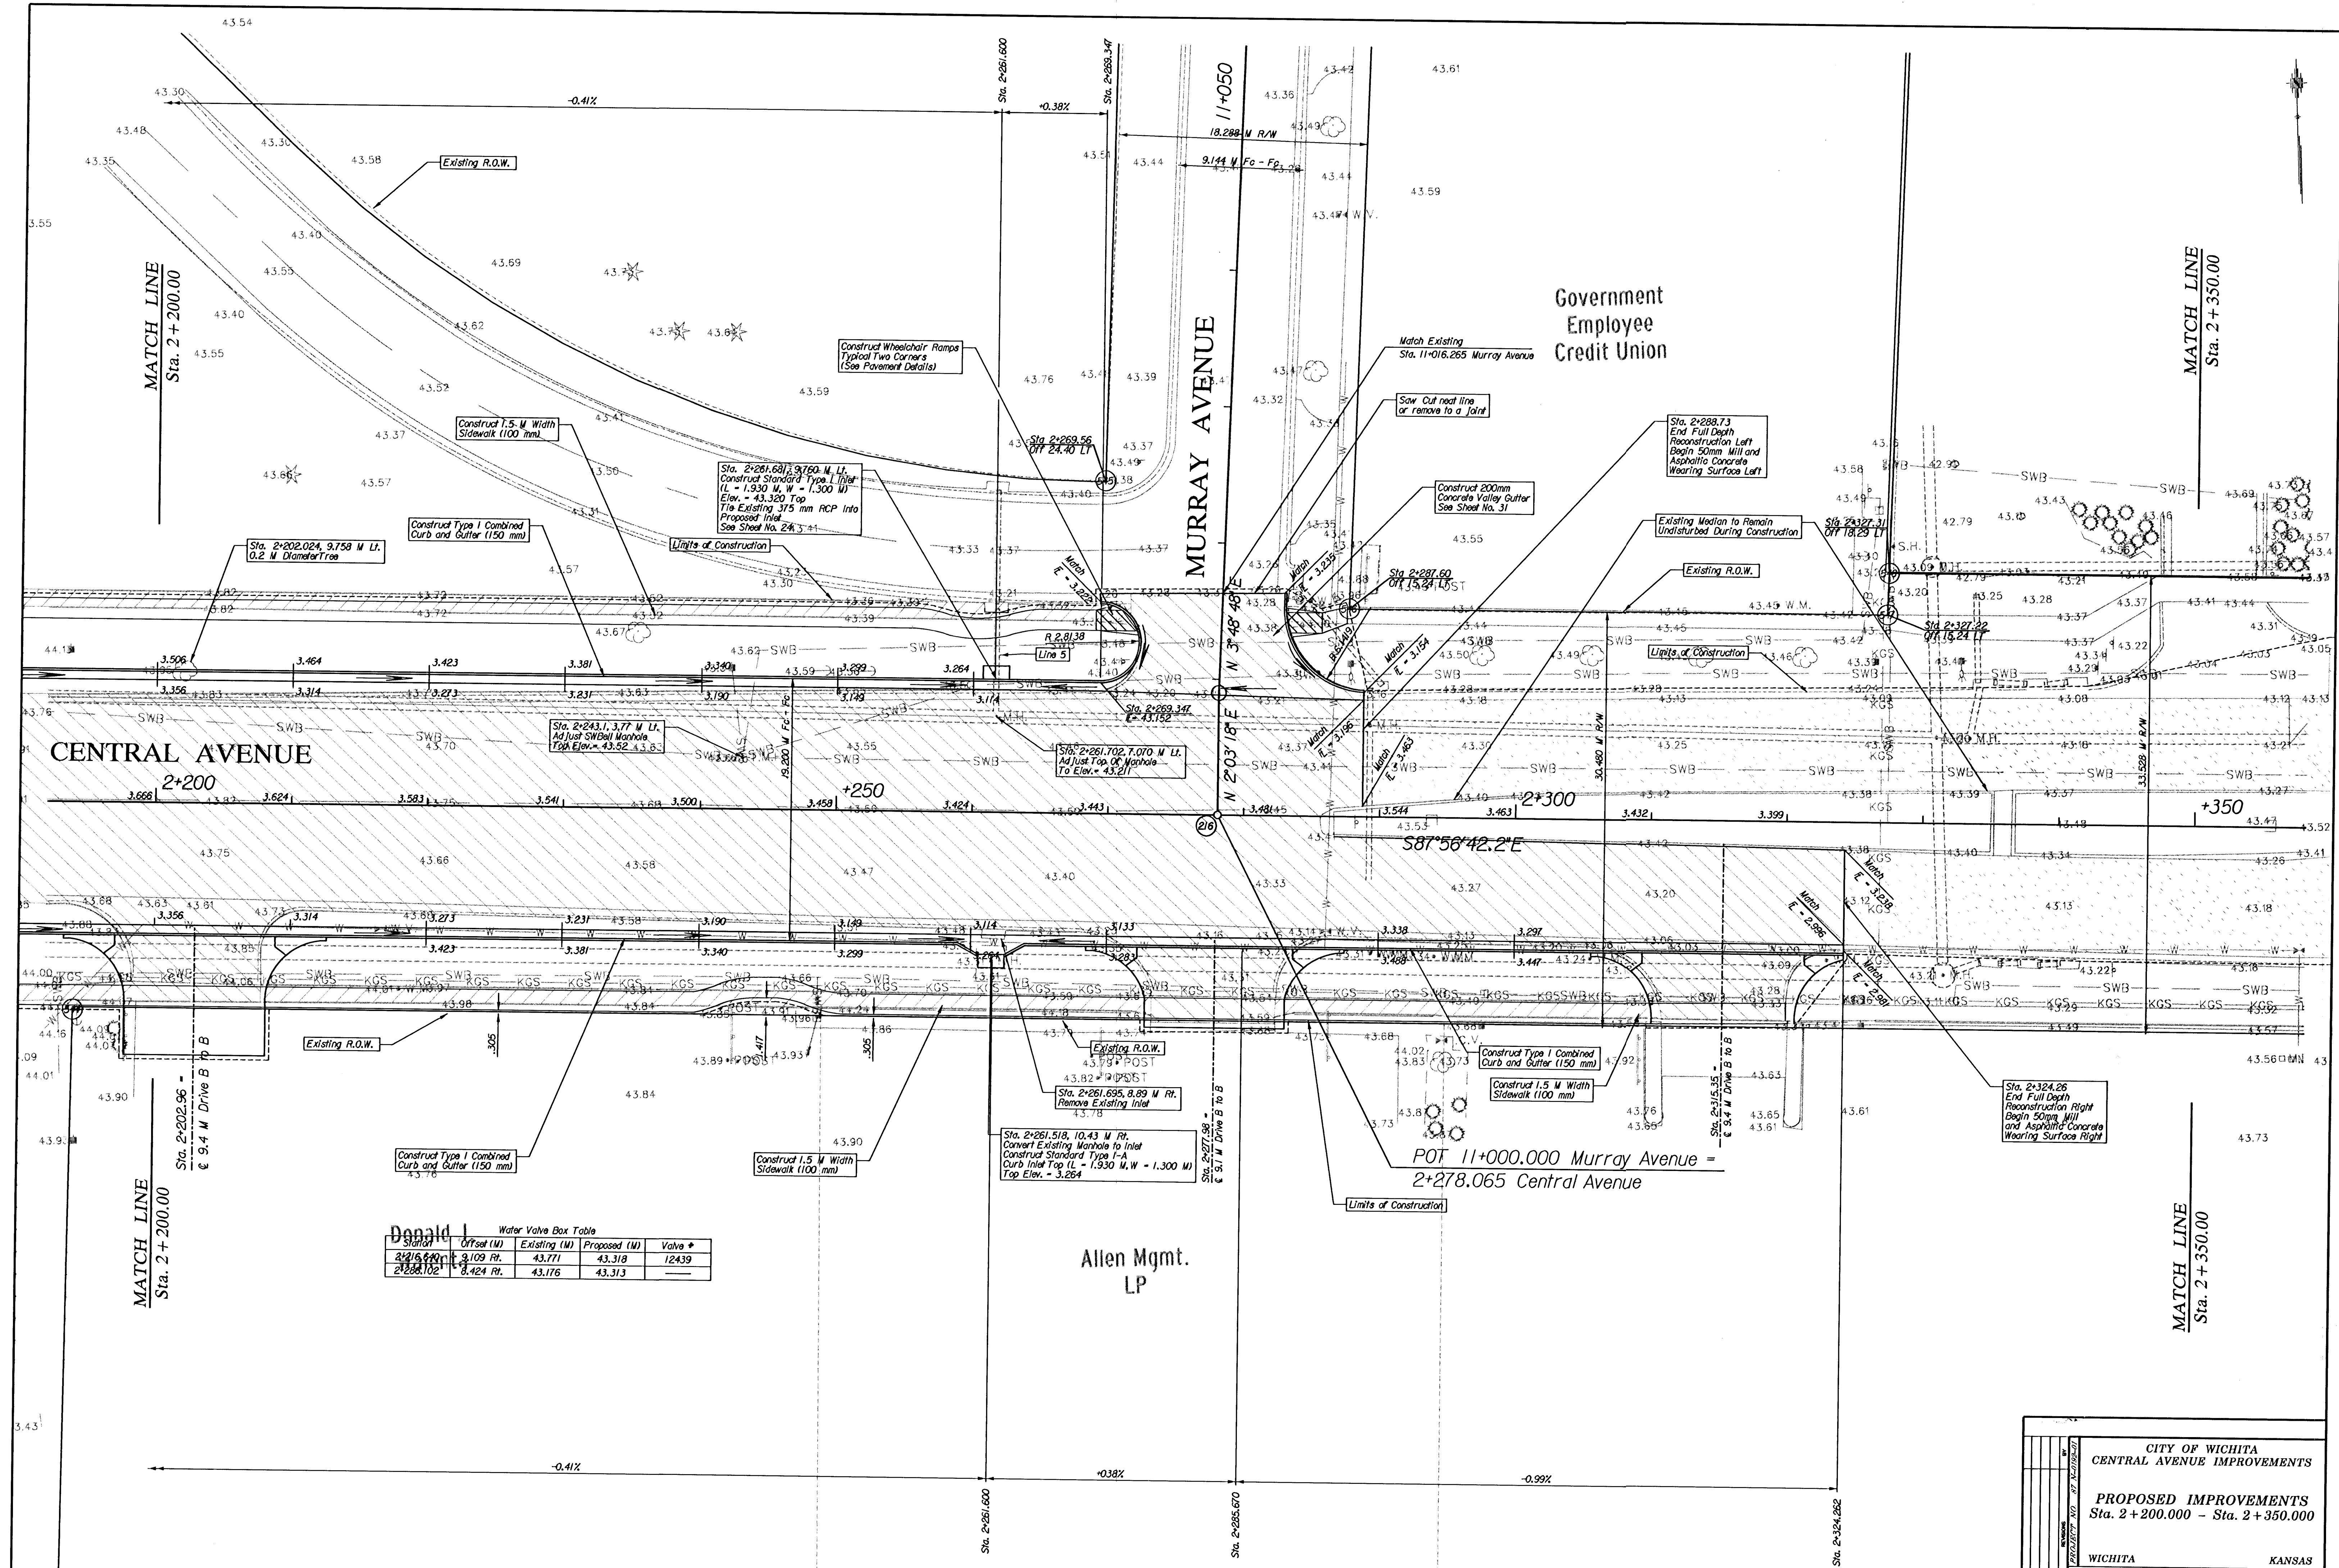

Donald J. Water Valve Box Table

Station	Offset (ft)	Existing (ft)	Proposed (ft)	Valve #
2+200.00	3.109 Rt.	43.771	43.318	12439
2+200.00	8.424 Rt.	43.176	43.313	

CITY OF WICHITA

CENTRAL AVENUE IMPROVEMENTS

PROPOSED IMPROVEMENTS

Sta. 2 + 200.000 - Sta. 2 + 350.000

WICHITA

KANSAS

DESIGNED

B.A.L.

DRAWN

M.P.M.

DATE

1/2003

SCALE

1:200

SHEET NO.

14