


J:\PROJECTS\2017\1701010587_COW_STRYKER_170567_CAD\SH1505_DWG\GRD\170567-05-1200.DWG
 PLOTTED: Wednesday, January 10, 2018 @ 08:14 AM



GRADING & UTILITIES PLANS FOR
STRYKER SPORTS
 WICHITA, KANSAS

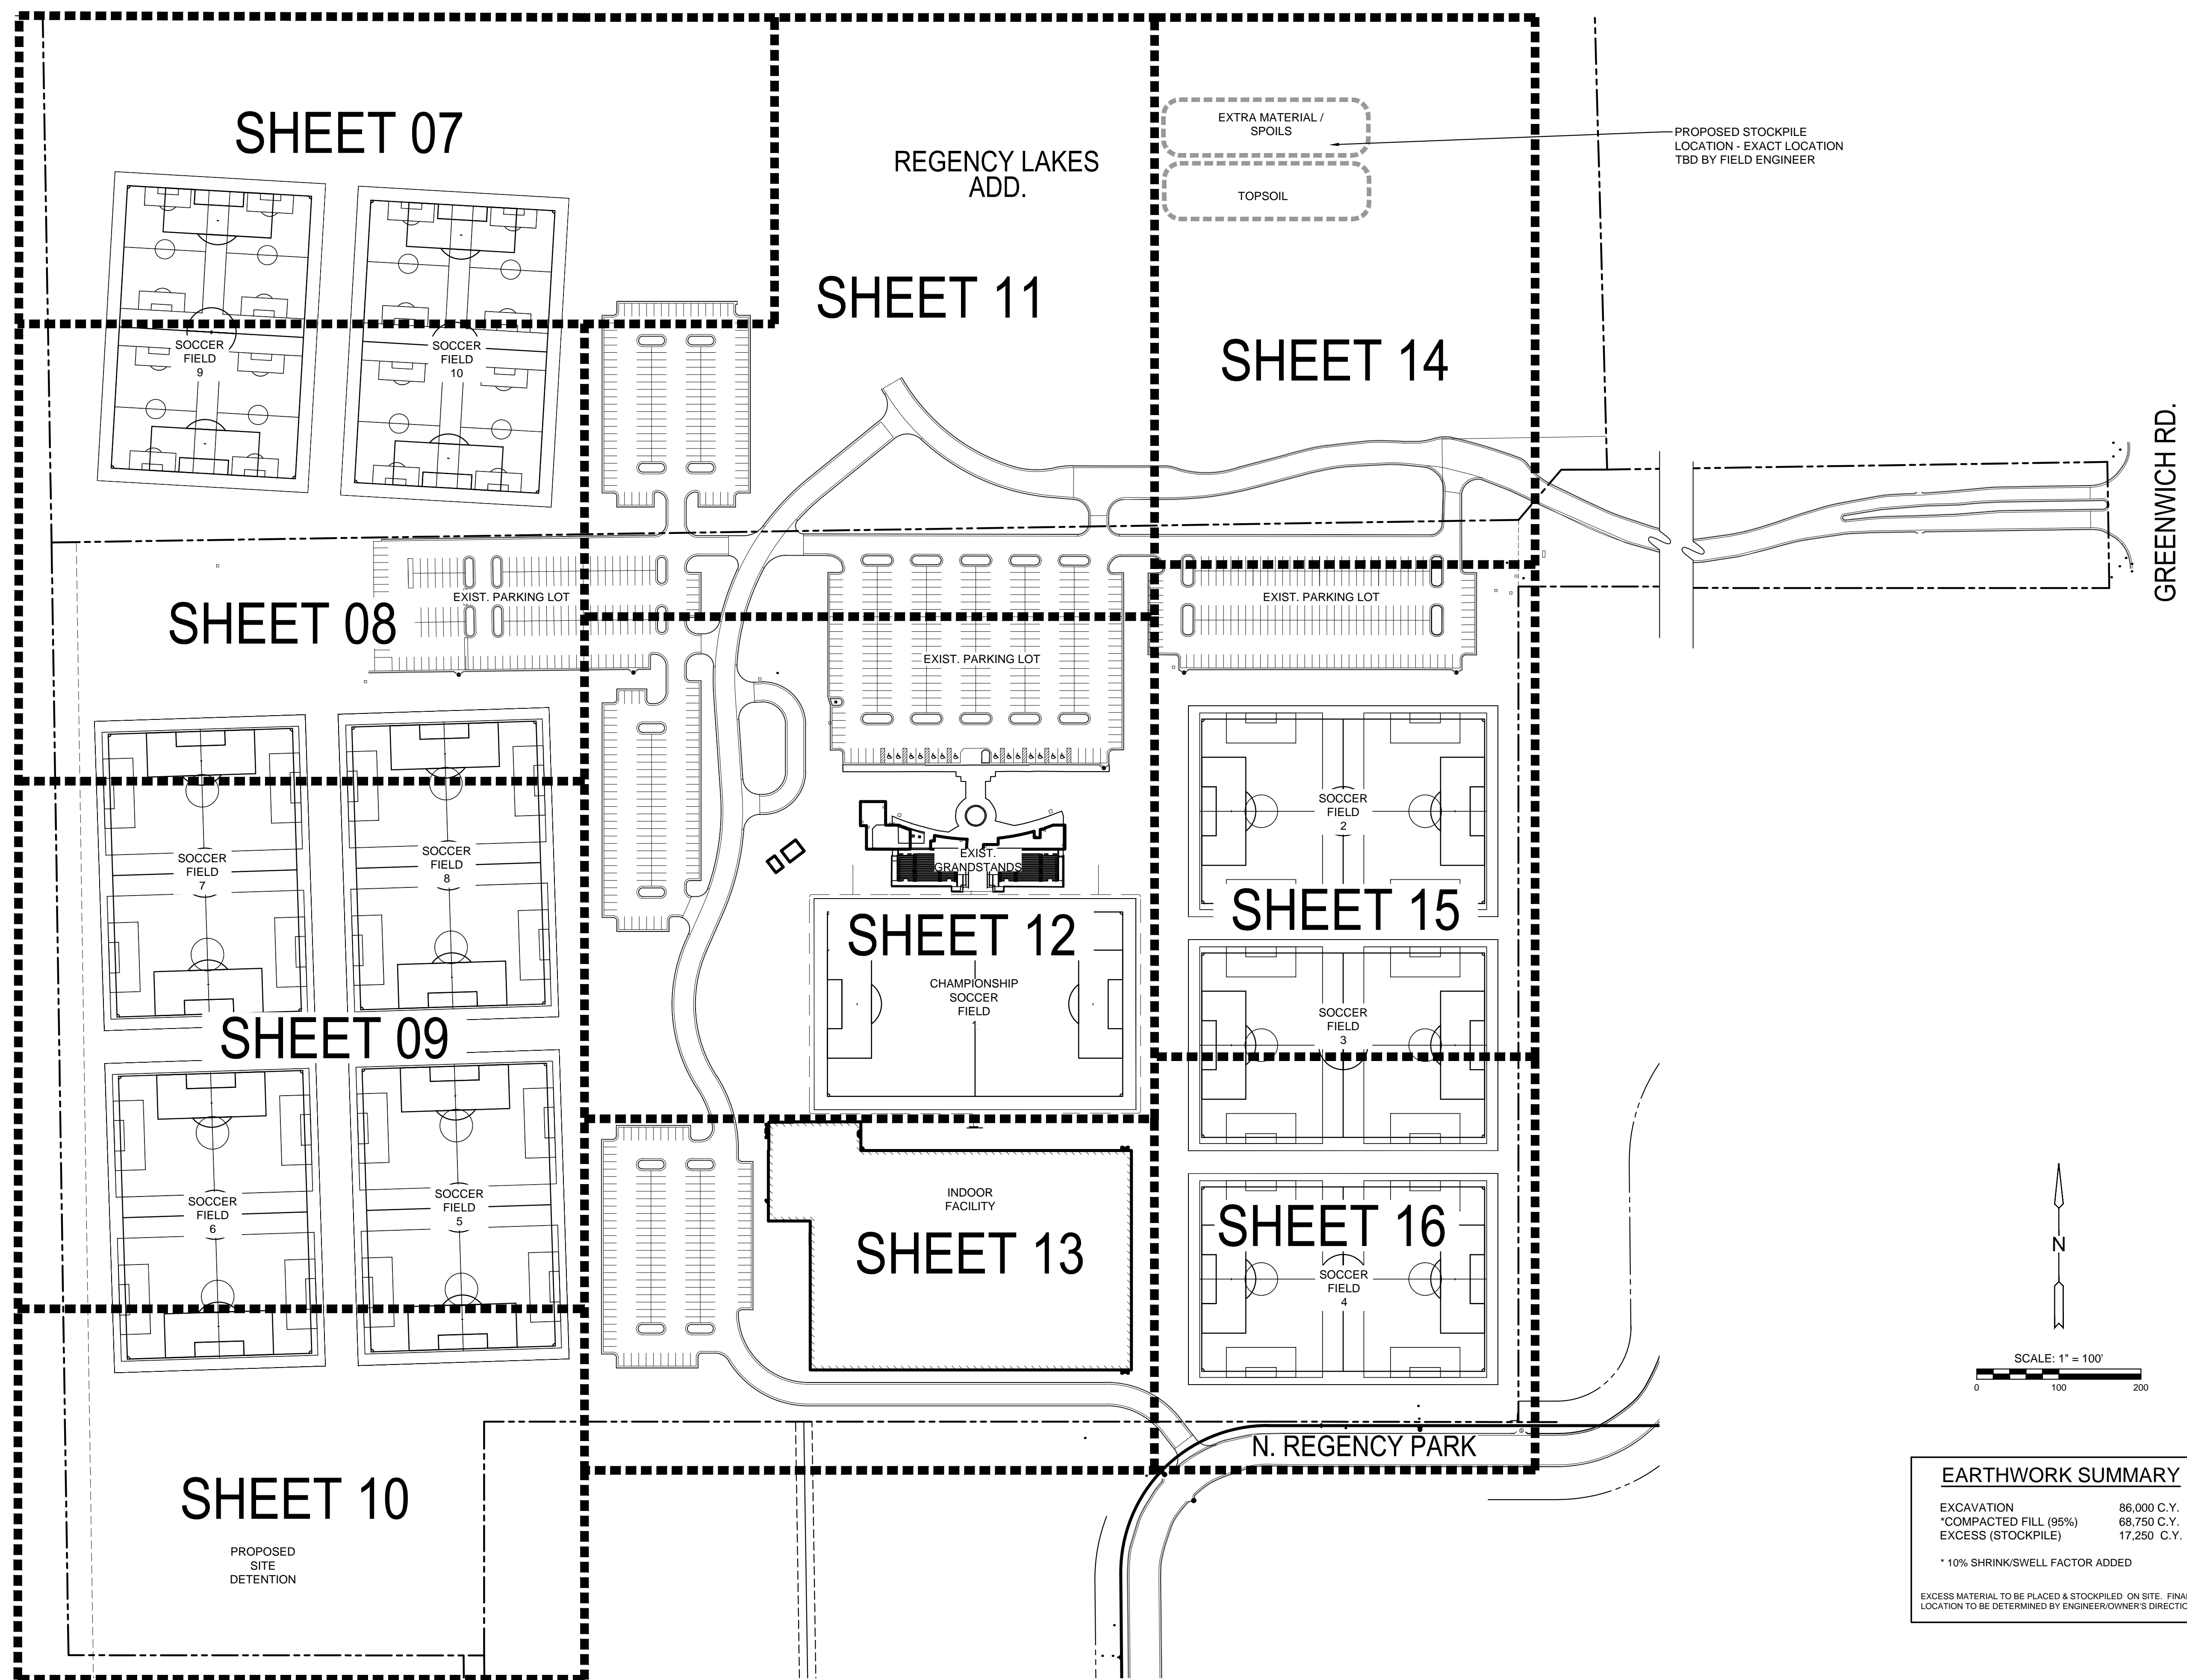


©2018 MKEC Engineering
 All Rights Reserved
 www.mkec.com
 These drawings and their contents, including, but not limited to, all concepts, designs, & ideas are the exclusive property of MKEC Engineering (MKEC), and may not be used or reproduced in any way without the express consent of MKEC.

GRADING SHEET LOCATION MAP

PROJECT NO.	170567	
DATE	01-10-18	
SCALE	1" = 100'	
DESIGNED	DRAWN	CHECKED
JAG	DMM	MAB
ISSUED FOR CONST. NO.	01-10-18	DATE
REVISION		DATE

SHEET NO.
05 OF 70

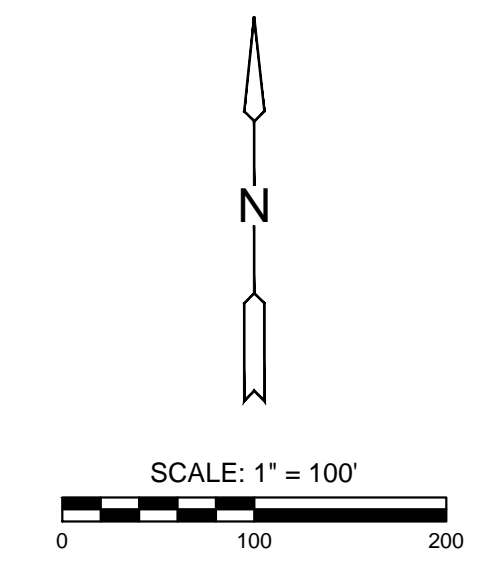

EARTHWORK SUMMARY

EXCAVATION	86,000 C.Y.
*COMPACTED FILL (95%)	68,750 C.Y.
EXCESS (STOCKPILE)	17,250 C.Y.
* 10% SHRINK/SWELL FACTOR ADDED	

EXCESS MATERIAL TO BE PLACED & STOCKPILED ON SITE. FINAL LOCATION TO BE DETERMINED BY ENGINEER/OWNER'S DIRECTION.