



J:\PROJECTS\2017\1701010567_COW_STRYKER_170567_CAD\SH1505_CIVIL\SWS\170567-05-4213.DWG
 J:\PROJECTS\2017\1701010567_COW_STRYKER_170567_CAD\SH1505_CIVIL\SWS\170567-05-4213.DWG
 PLOTTED: Wednesday, January 10, 2018 @ 09:15AM

PROP. INDOOR FACILITY

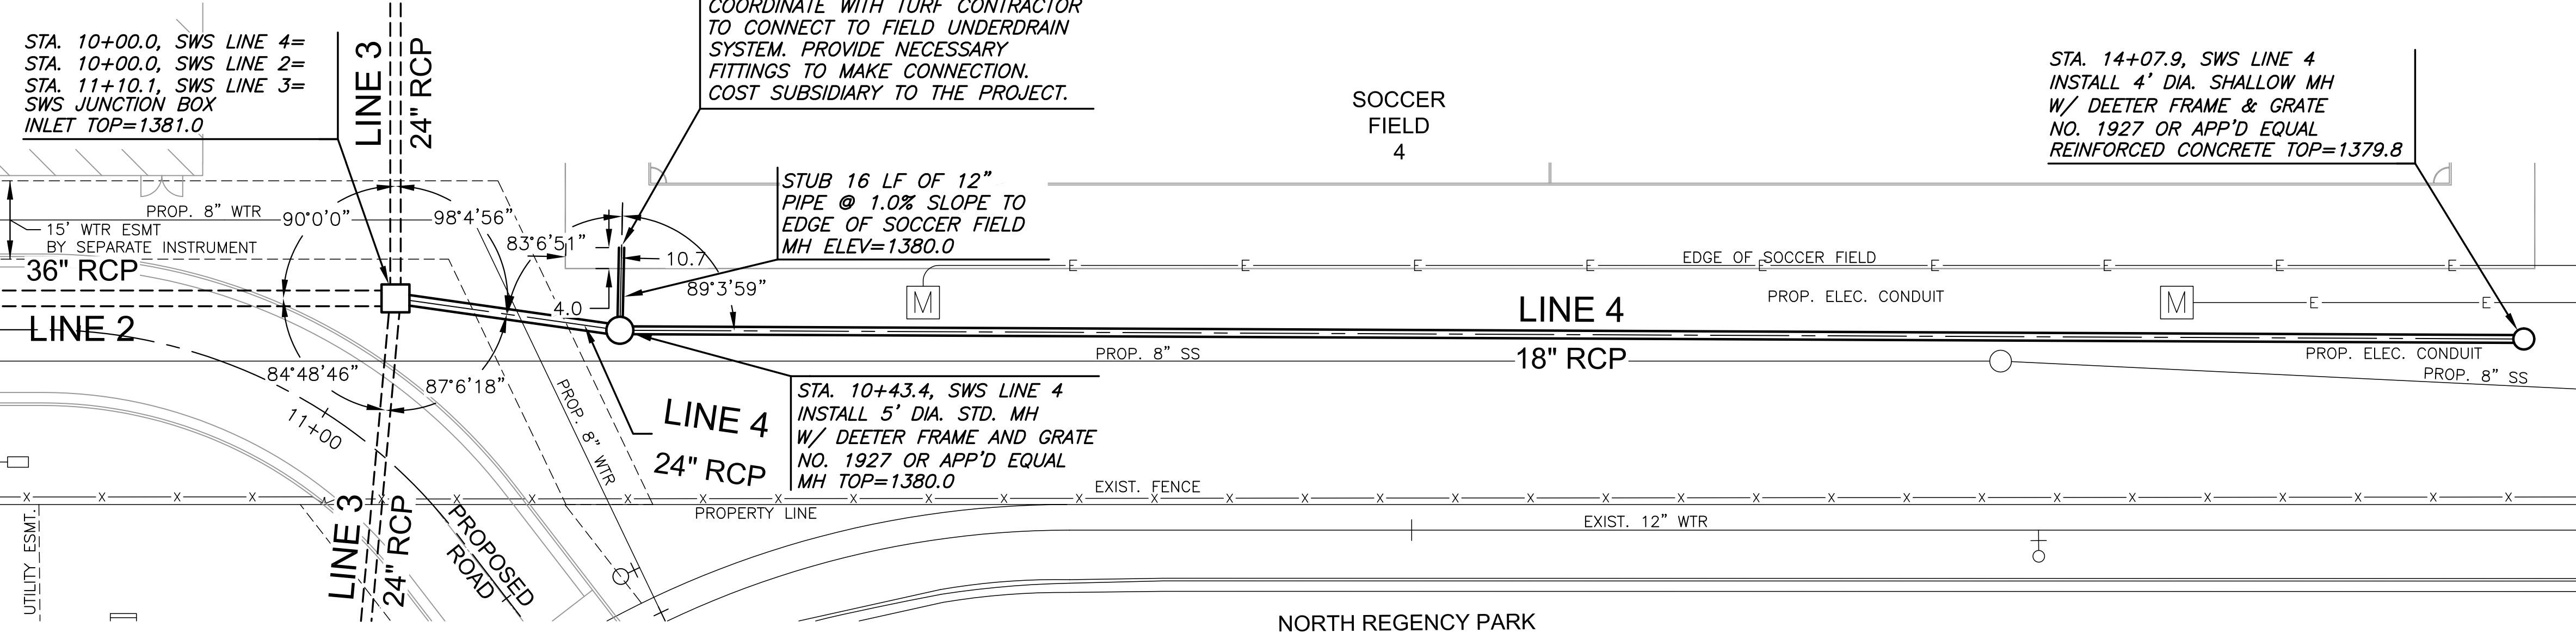

NOTES:
 CONTRACTOR TO VERIFY LOCATION AND ELEVATION OF EXISTING UTILITIES LINE PRIOR TO CONSTRUCTION.
 PROPOSED ELECTRICAL CONDUIT RUNS AS SHOWN ARE SCHEMATIC IN NATURE. REFERENCE ELECTRICAL SHEETS FOR INSTALLATION DETAILS.

PLAN LINE 4
 PROFILE LINE 4

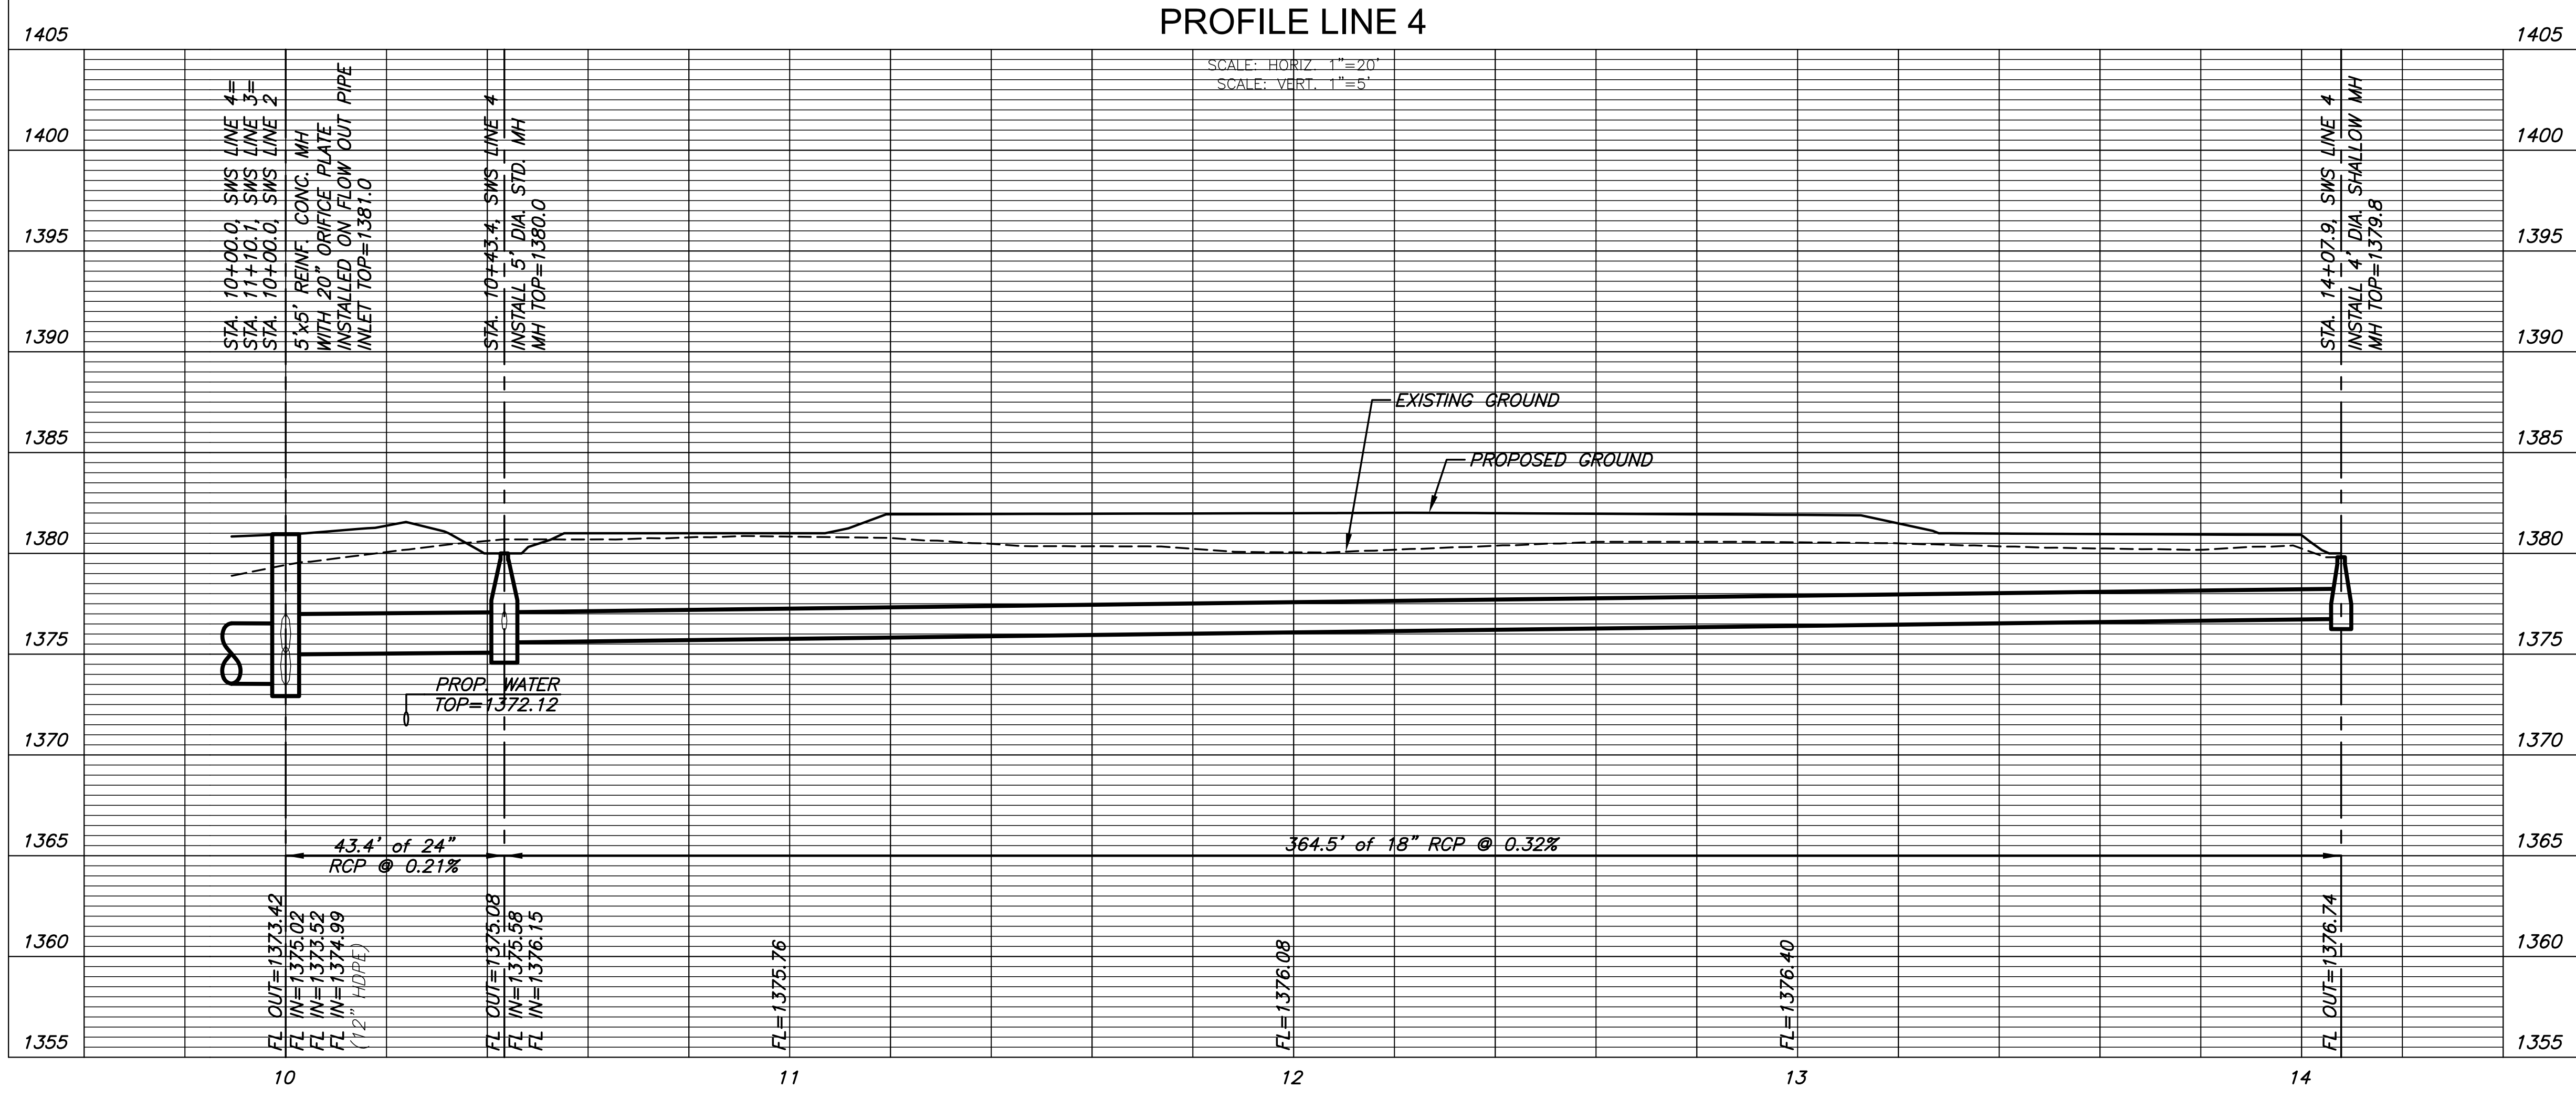

GRADING & UTILITIES PLANS FOR
STRYKER SPORTS
 WICHITA, KANSAS



©2018 MKEC Engineering
 All Rights Reserved
 www.mkec.com
 These drawings and their contents, including, but not limited to, all concepts, designs, & ideas are the exclusive property of MKEC Engineering (MKEC), and may not be used or reproduced in any way without the express consent of MKEC.

SWS LINE 4	
PROJECT NO.	170567
DATE	01-10-18
SCALE	1" = 20'
DESIGNED	MAB
DRAWN	RWB
CHECKED	MAB
NO.	REVISION
0	ISSUED FOR CONST.
1-10-18	DATE
SHEET NO. 49 OF 70	