



J:\PROJECTS\2017\1701010567\_COW\_STRYKER\_170567\_CAD\SHS\05\_CIVIL\SWS\170567-05-428.DWG  
 PLOTTED: Wednesday, January 10, 2018 @ 09:18AM

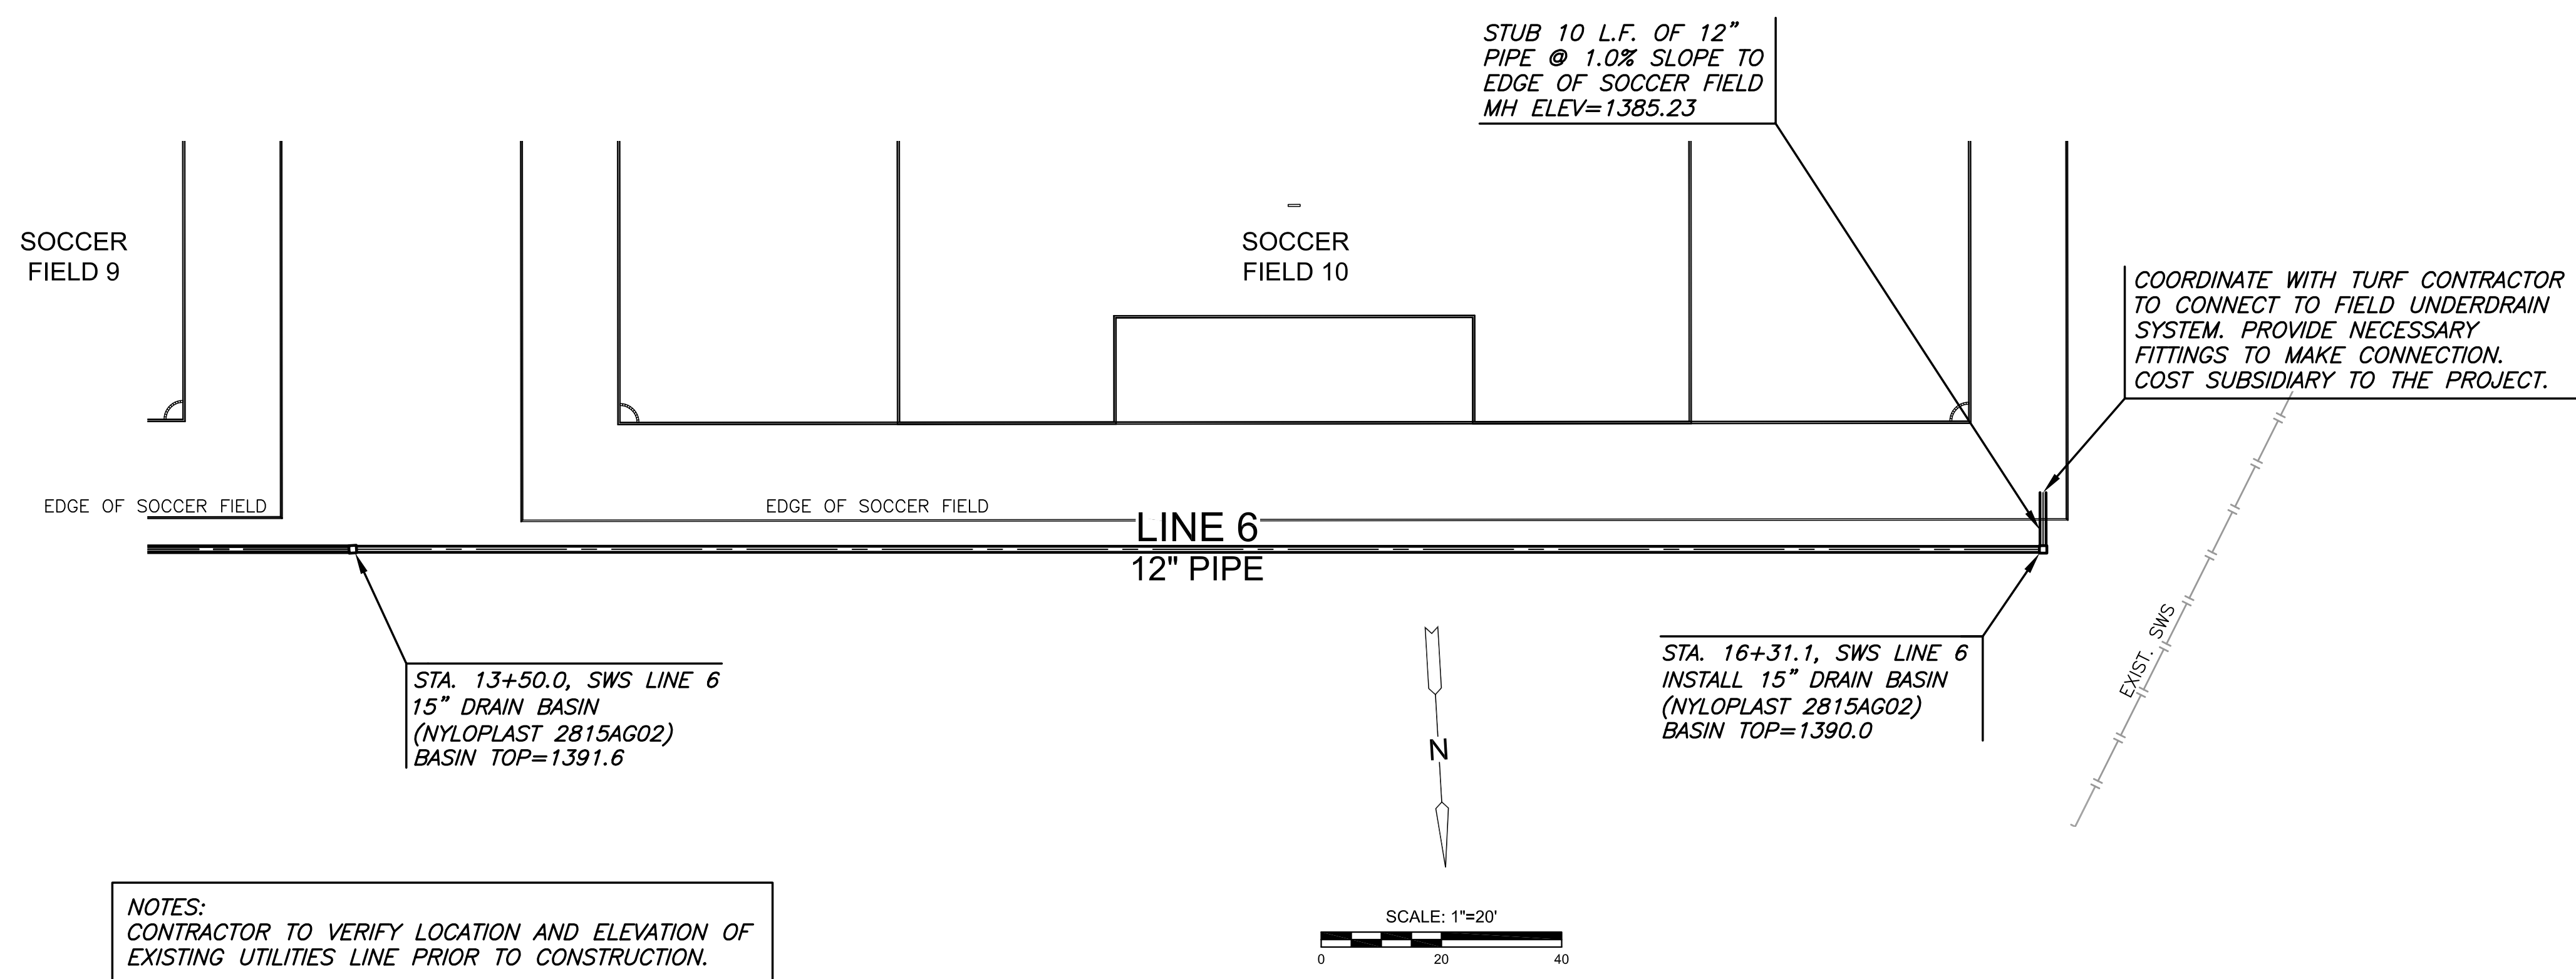

NOTES:  
CONTRACTOR TO VERIFY LOCATION AND ELEVATION OF EXISTING UTILITIES LINE PRIOR TO CONSTRUCTION.

PROPOSED ELECTRICAL CONDUIT RUNS AS SHOWN ARE SCHEMATIC IN NATURE. REFERENCE ELECTRICAL SHEETS FOR INSTALLATION DETAILS.

PLAN LINE 6 CONT.  
PROFILE LINE 6 CONT.

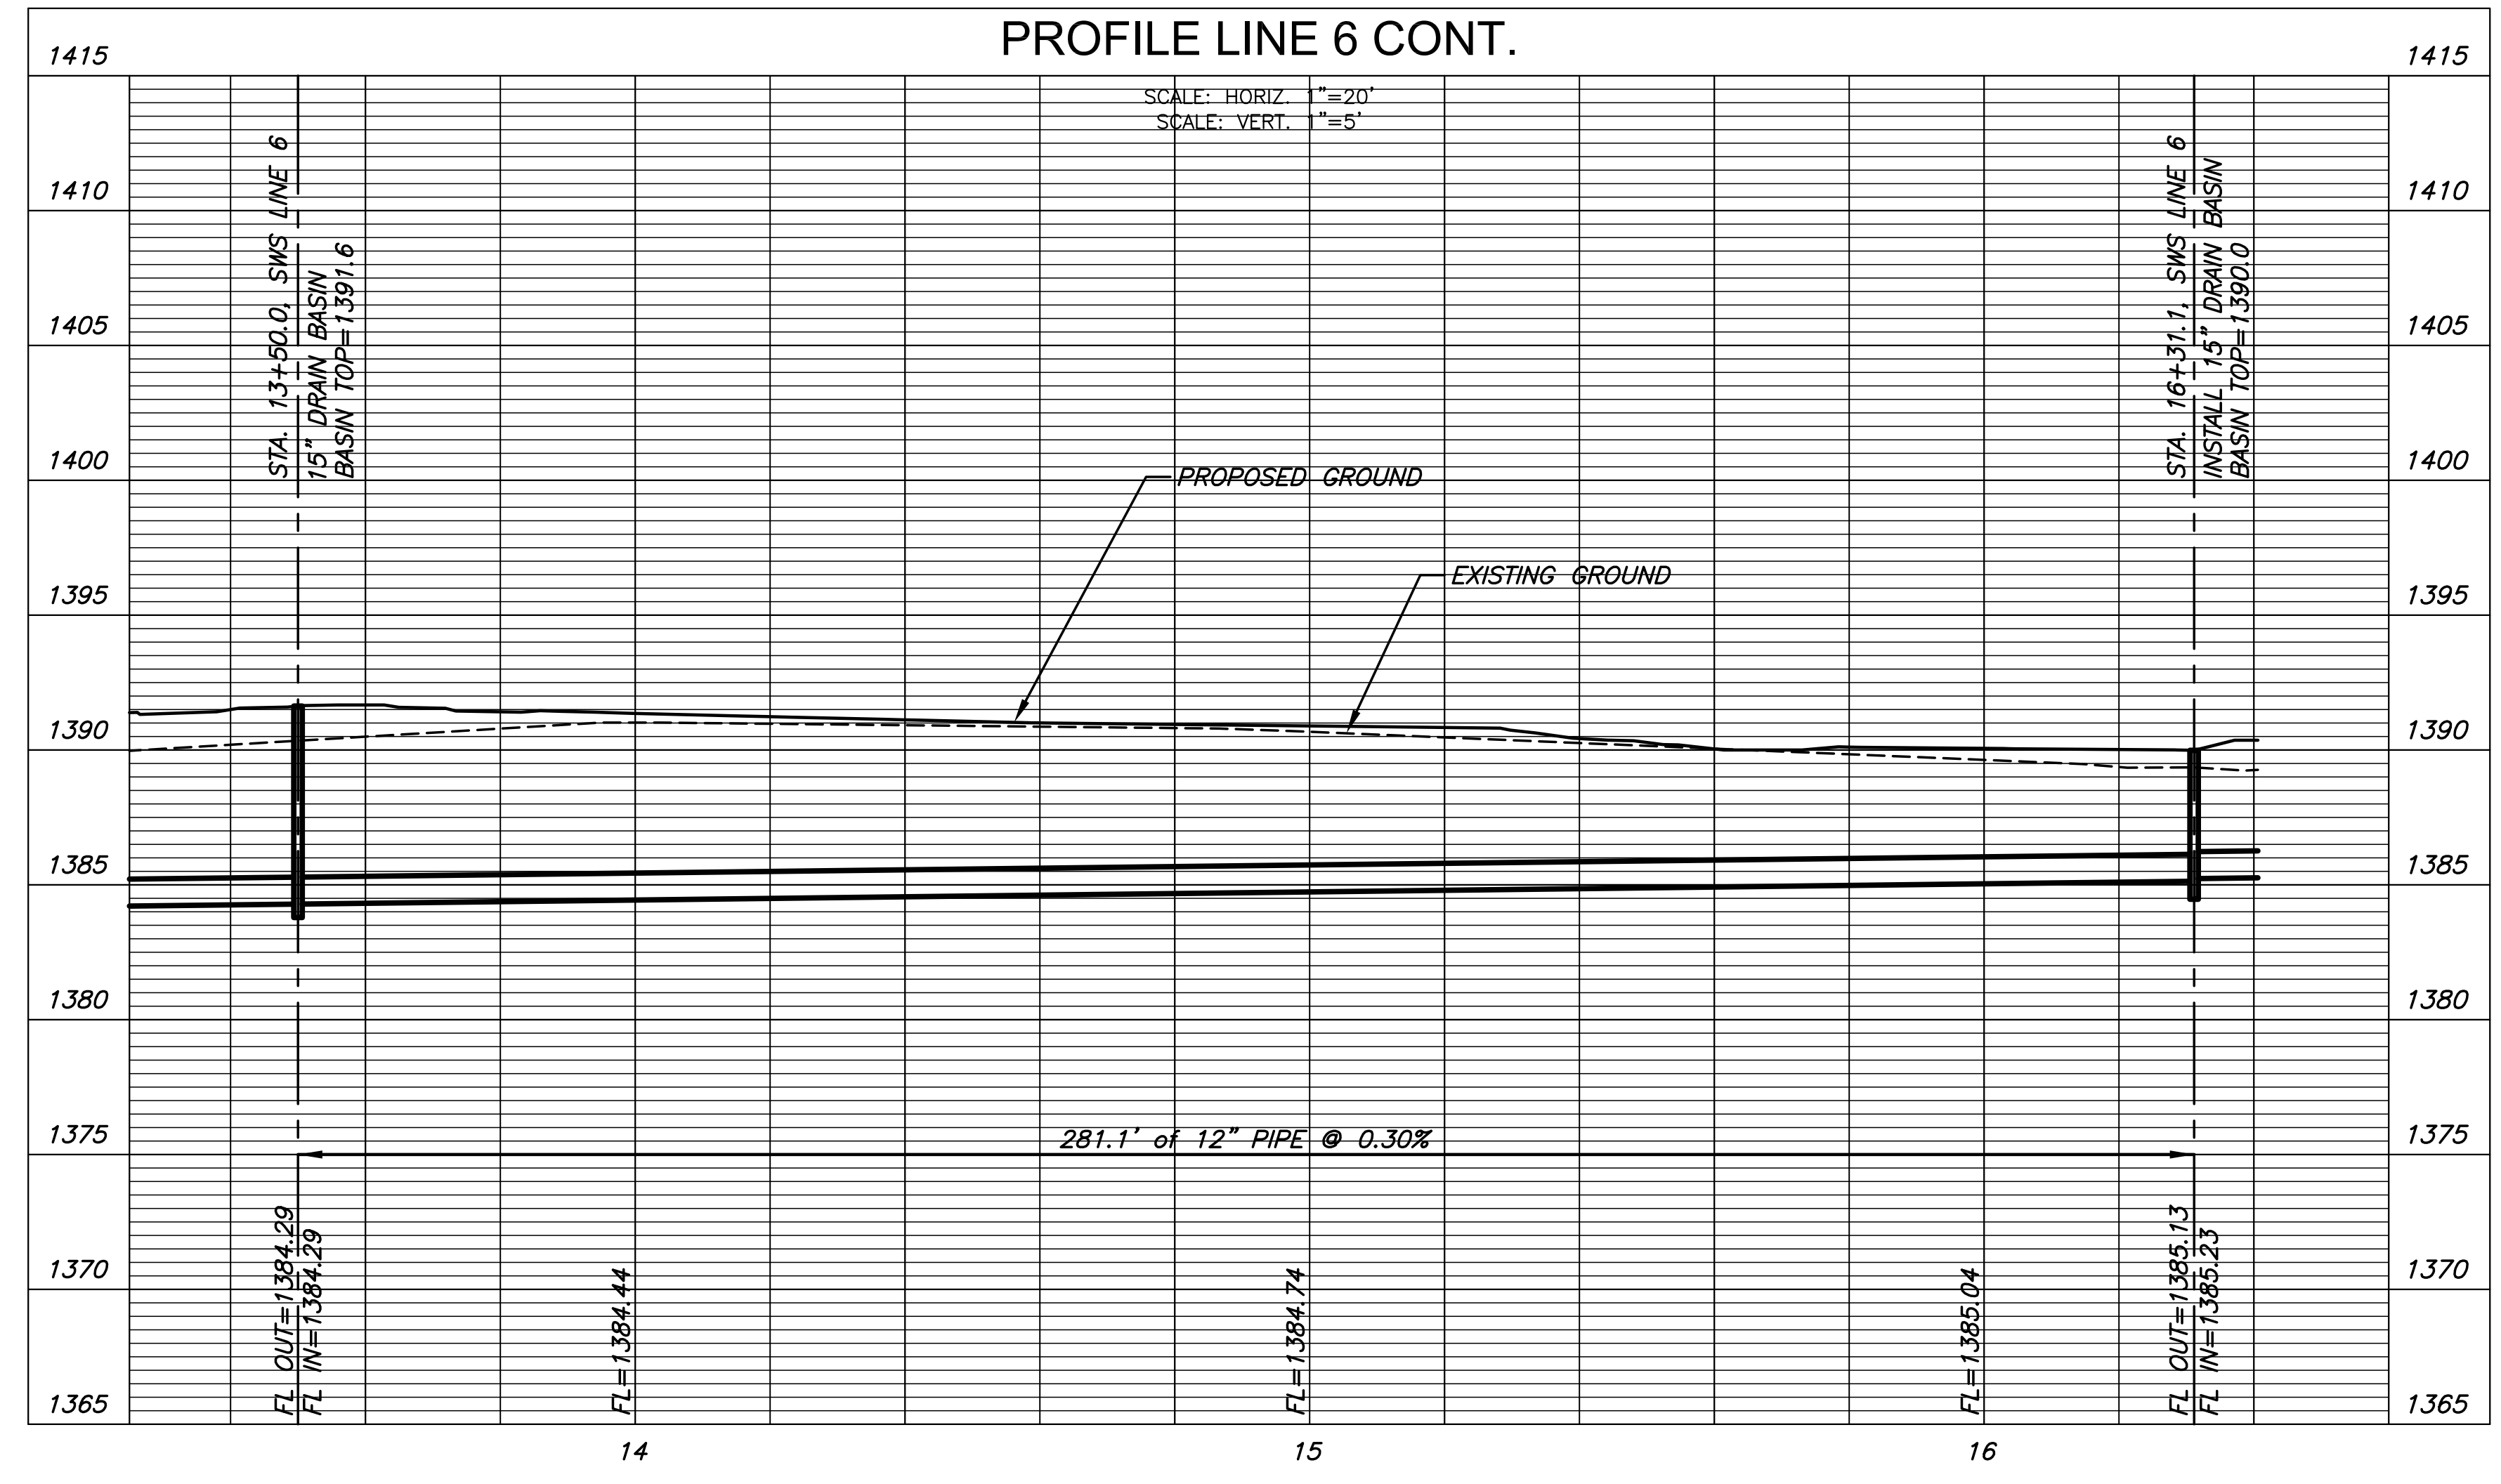

GRADING & UTILITIES PLANS FOR  
**STRYKER SPORTS**  
 WICHITA, KANSAS



©2018 MKEC Engineering All Rights Reserved www.mkec.com  
 These drawings and their contents, including, but not limited to, all concepts, designs, & ideas are the exclusive property of MKEC Engineering (MKEC), and may not be used or reproduced in any way without the express consent of MKEC.

SWS LINE 6 CONT.

PROJECT NO.	170567
DATE	01-10-18
SCALE	1" = 20'
DESIGNED	MAB
DRAWN	CRM
CHECKED	MAB

0	ISSUED FOR CONST.	1-10-18
NO.	REVISION	DATE