


PROJECT NO.	YEAR	SHEET NO.	TOTAL SHEETS
472-85214	2017	100	107

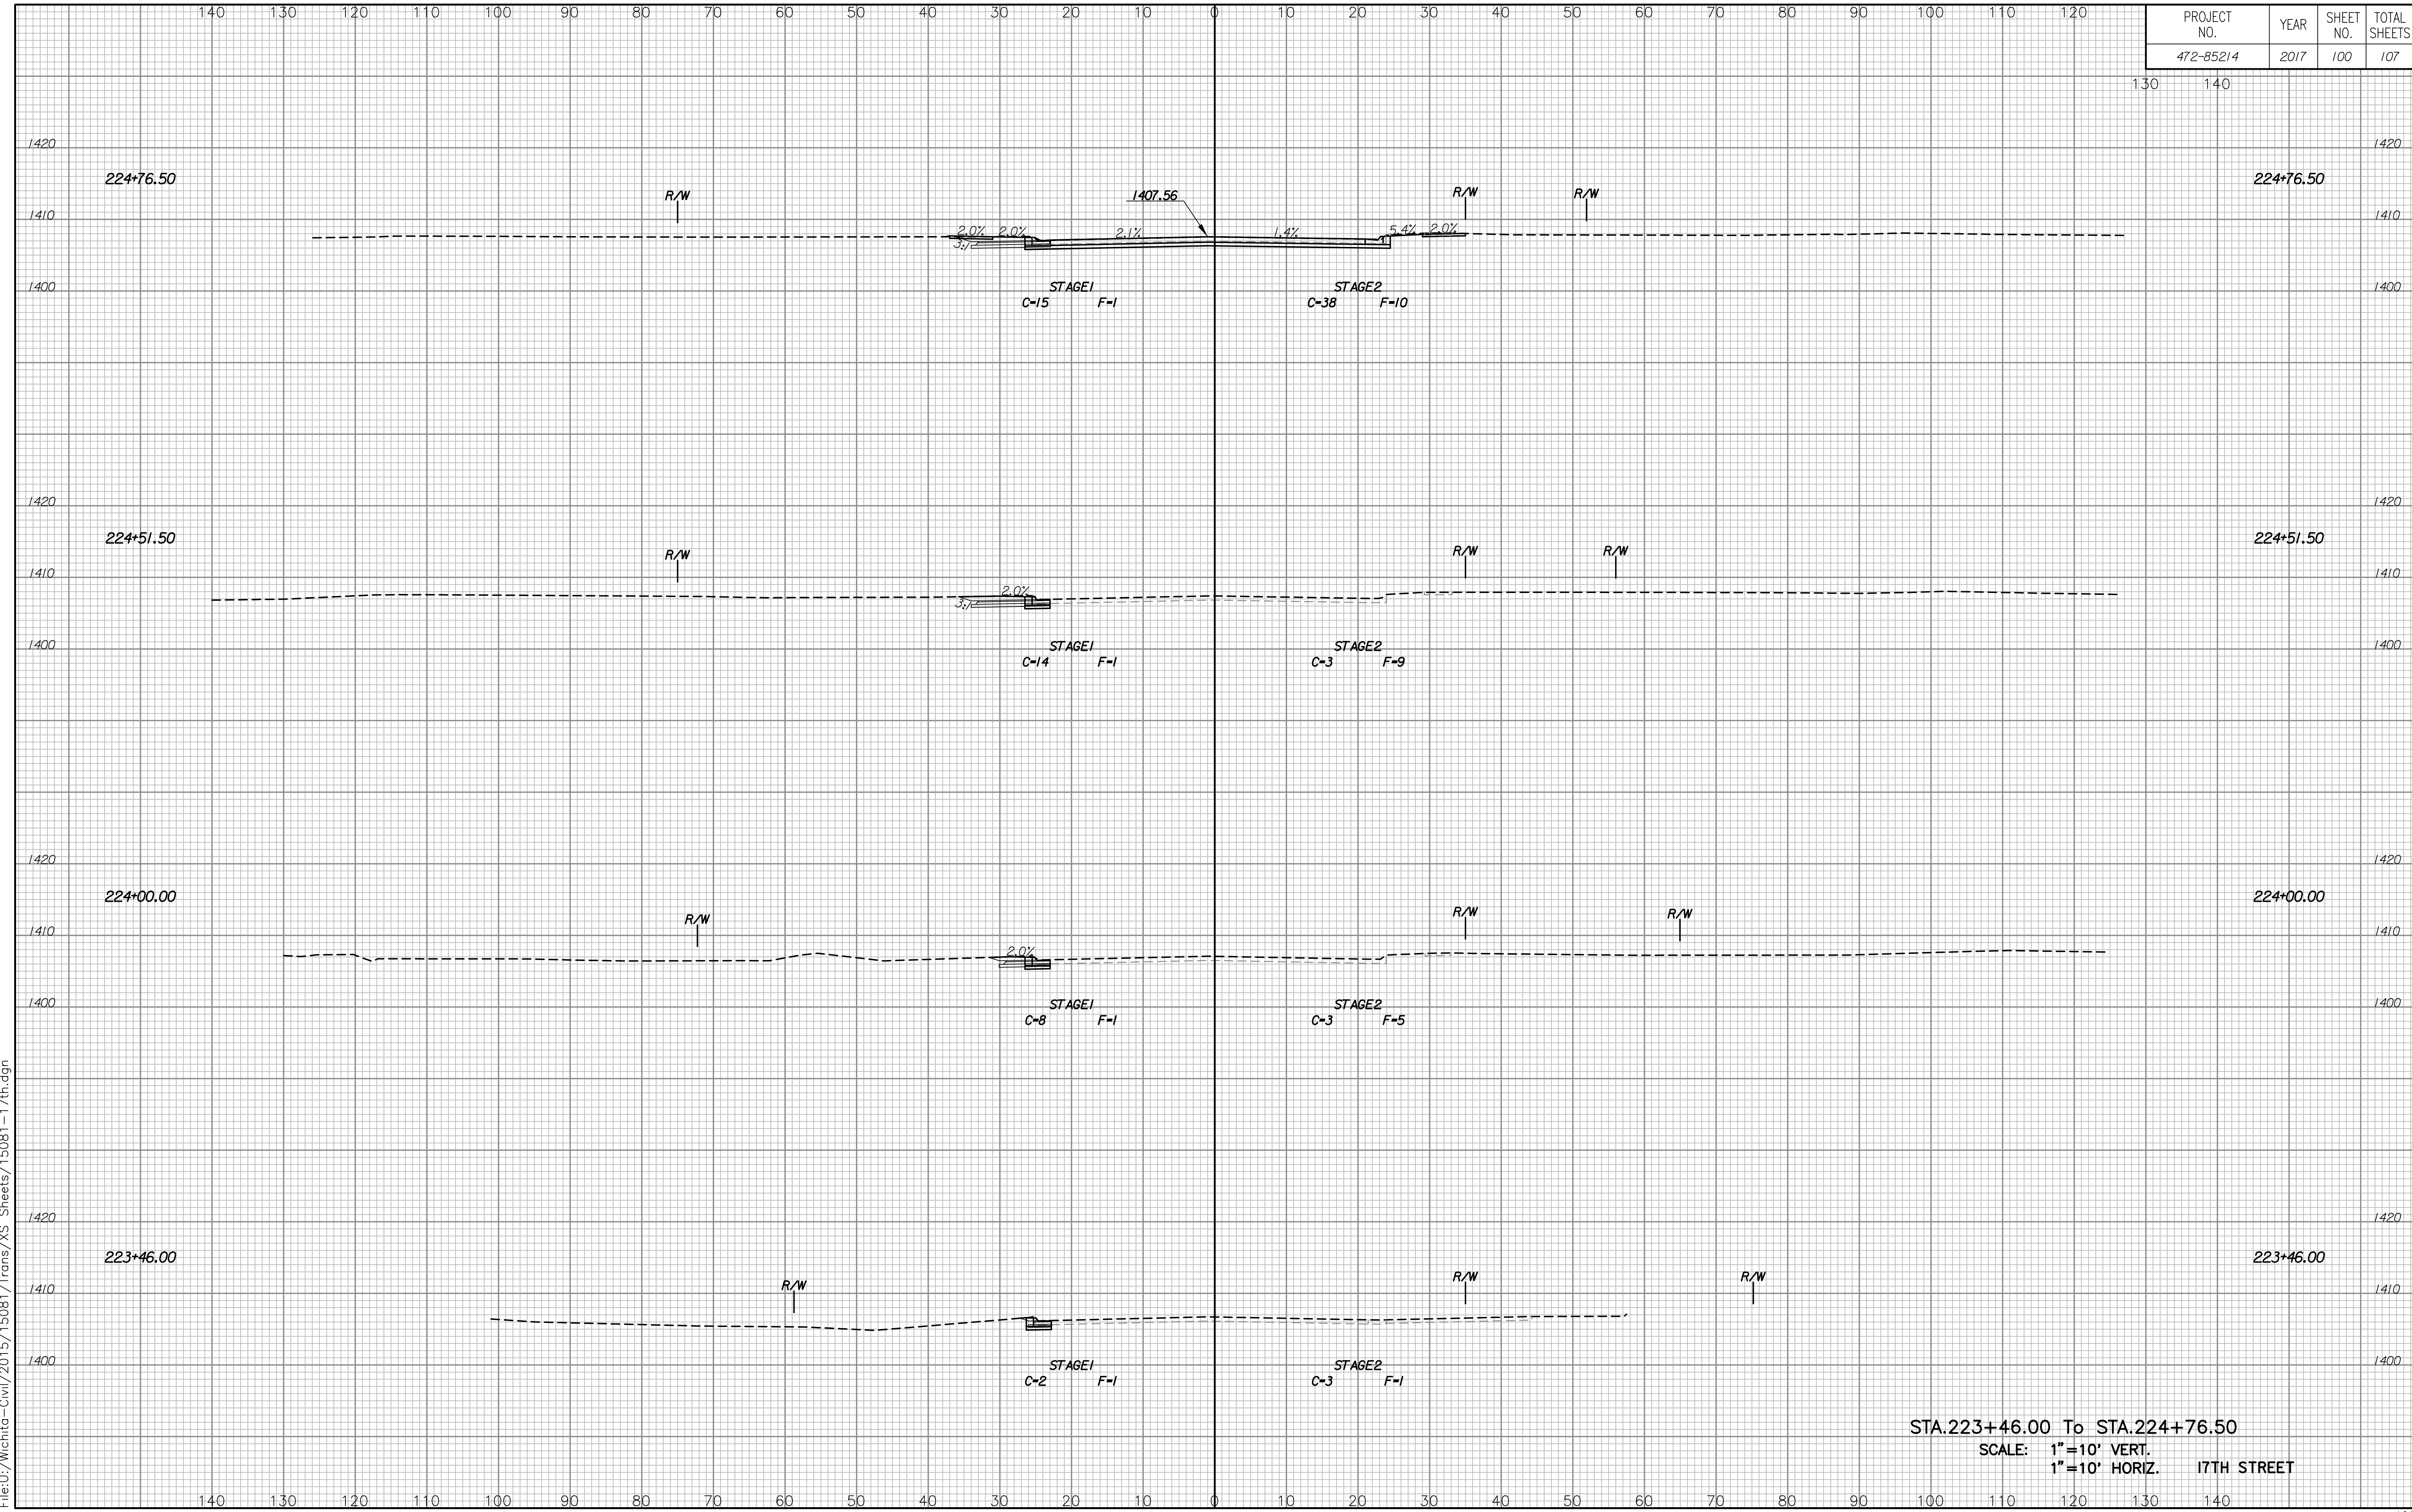

STA.223+46.00 To STA.224+76.50
 SCALE: 1"=10' VERT.
 1"=10' HORIZ. 17TH STREET

Plotted By:CKC Date:12-15-2017
 File:U:\Mchita-Civil\2015\15081\Trans\XS Sheets\15081-17th.dgn