


PROJECT NO.	YEAR	SHEET NO.	TOTAL SHEETS
472-85214	2017	102	107

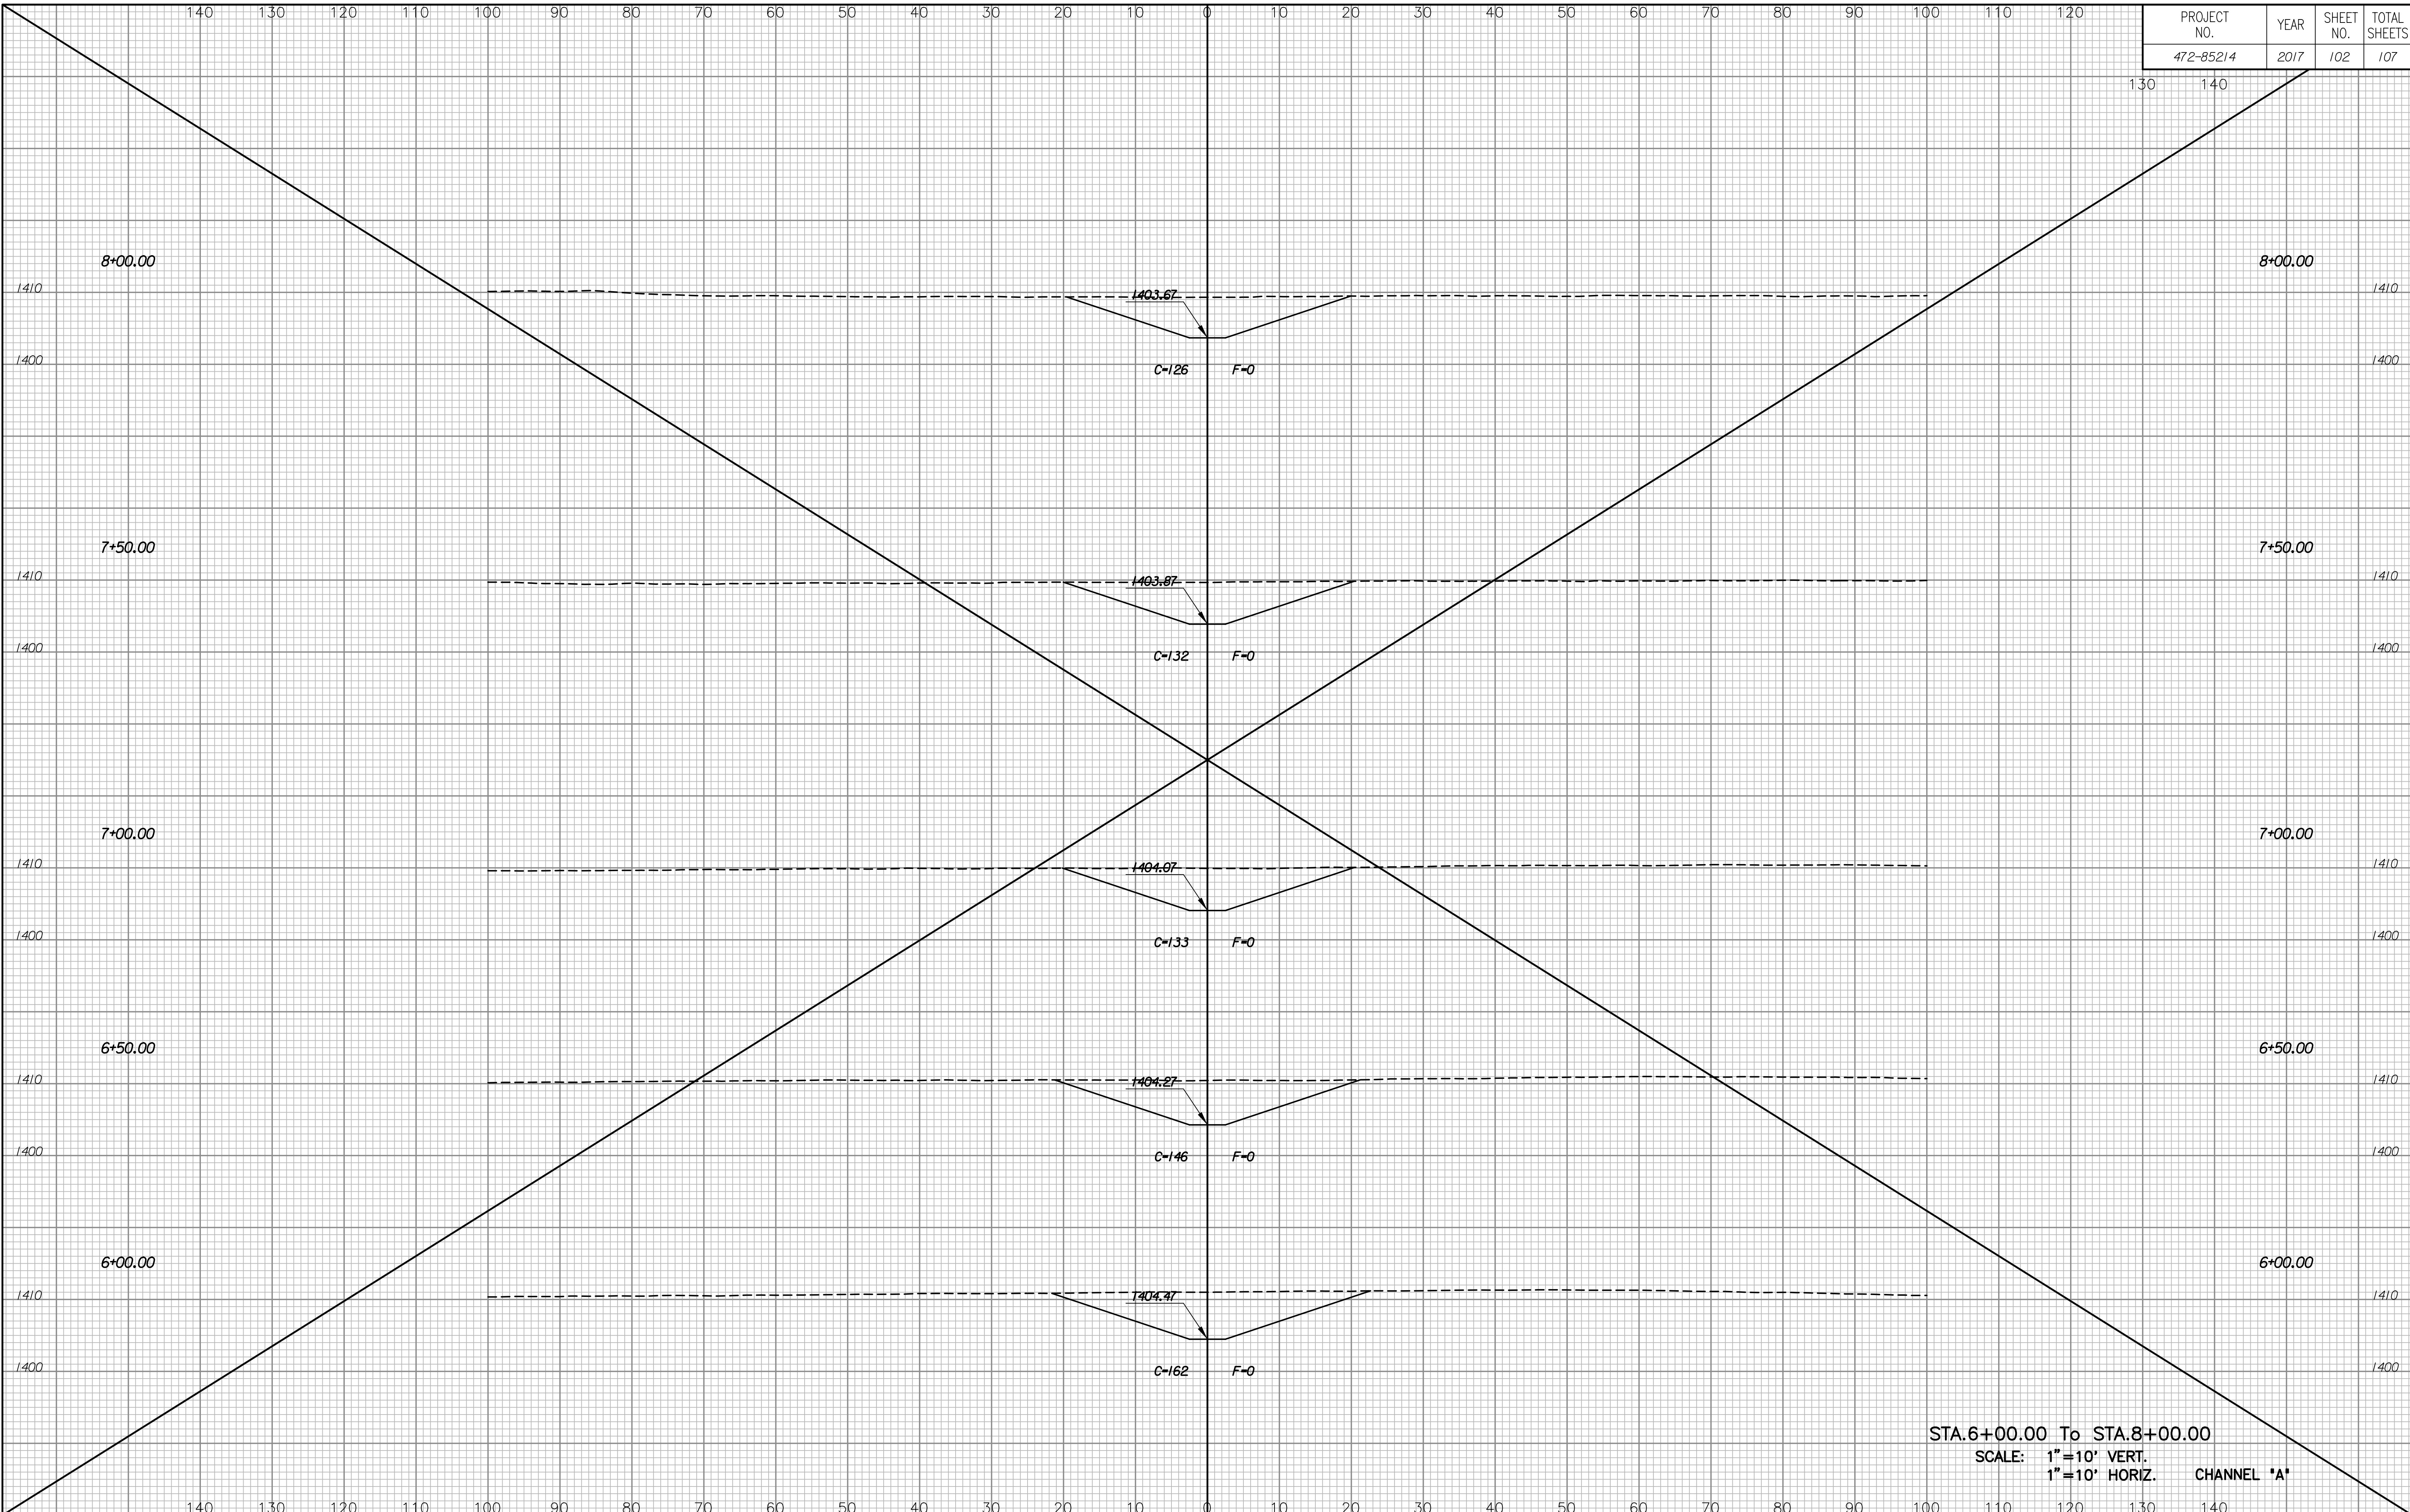

Plotted By:CKC Date:12-15-2017  
 File:U:\Mchita-Civil\2015\15081\Trans\XS Sheets\15081-Channel.dgn

STA.6+00.00 To STA.8+00.00  
 SCALE: 1"=10' VERT.  
 1"=10' HORIZ. CHANNEL 'A'