
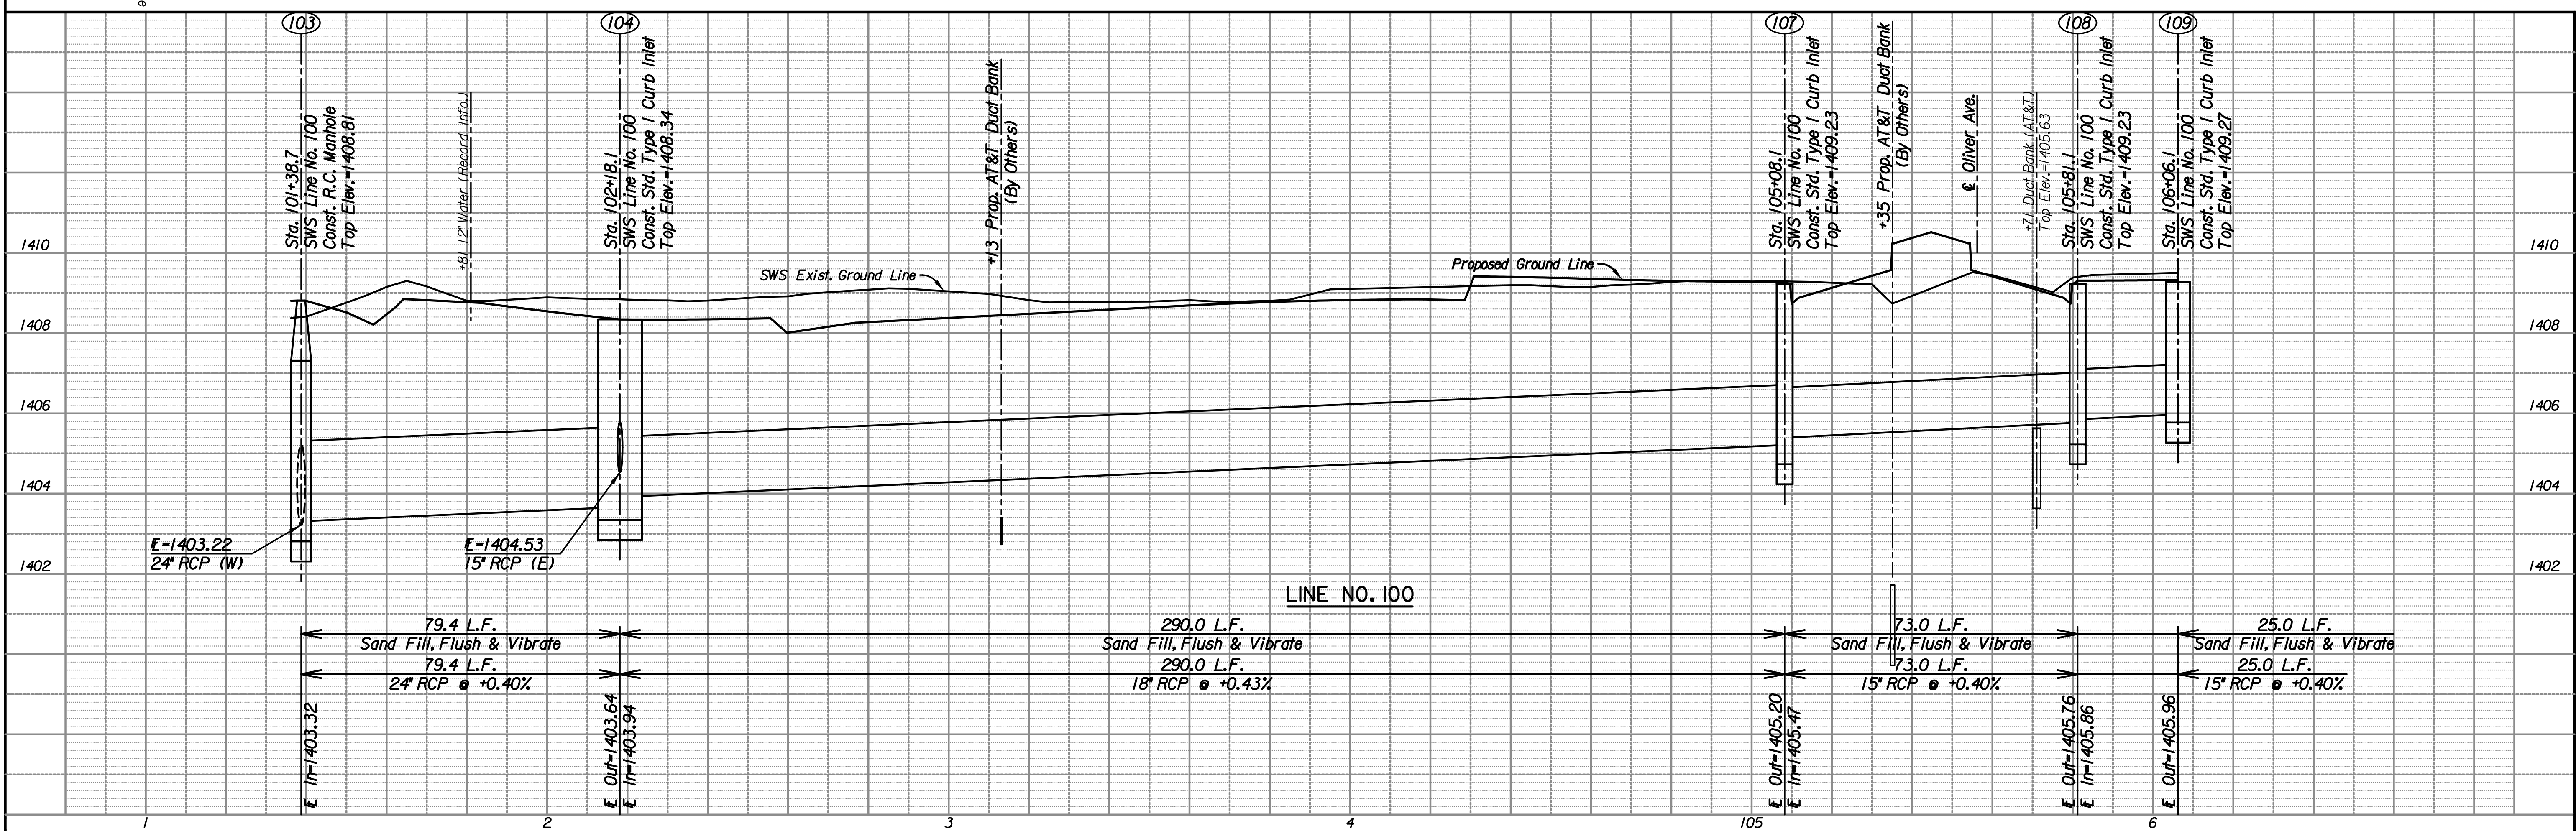
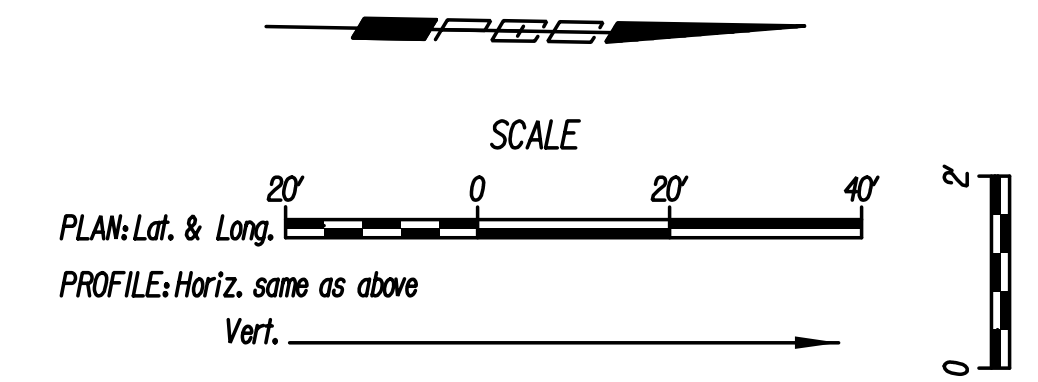


Plotted By: sheldon.binn@ate: 12/14/2017 5:26:52 PM  
 FILE: U:\Wichita-CIVIL\2015\15081\000\Trans\Road\DGN Project\SWS\15081-SWS System 100-2.dgn

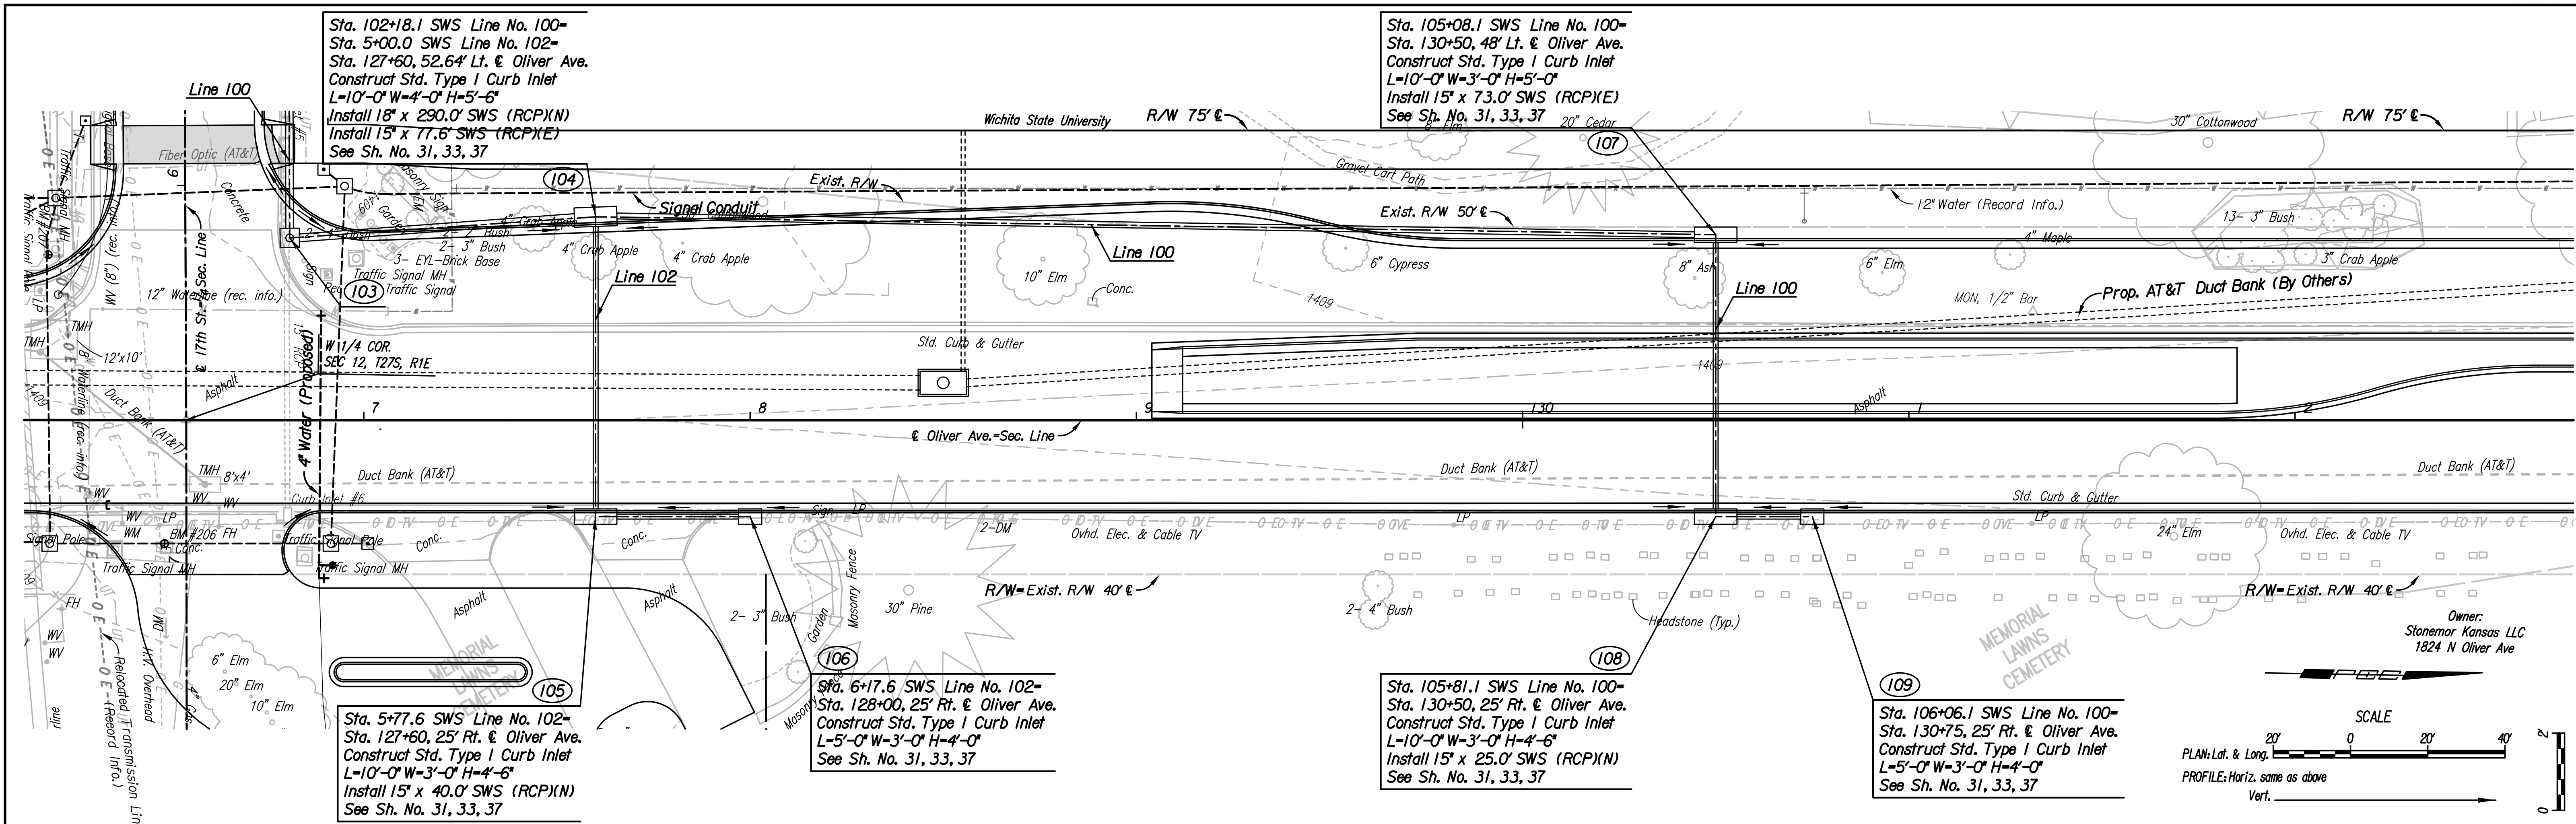

17TH STREET AND OLIVER INTERSECTION  
**STORM SEWER PLAN**  
 LINE NO. 100, 102

PROFESSIONAL ENGINEERING CONSULTANTS, P.A.  
 303 SOUTH DOCKEY, WICHITA, KS 67202  
 316-262-2891 www.pec1.com

PEC

Job No. 15081  
 Date Dec., 2017  
 Designed by CKC  
 Drawn by CP, SYB

Sheet 17 of 107