


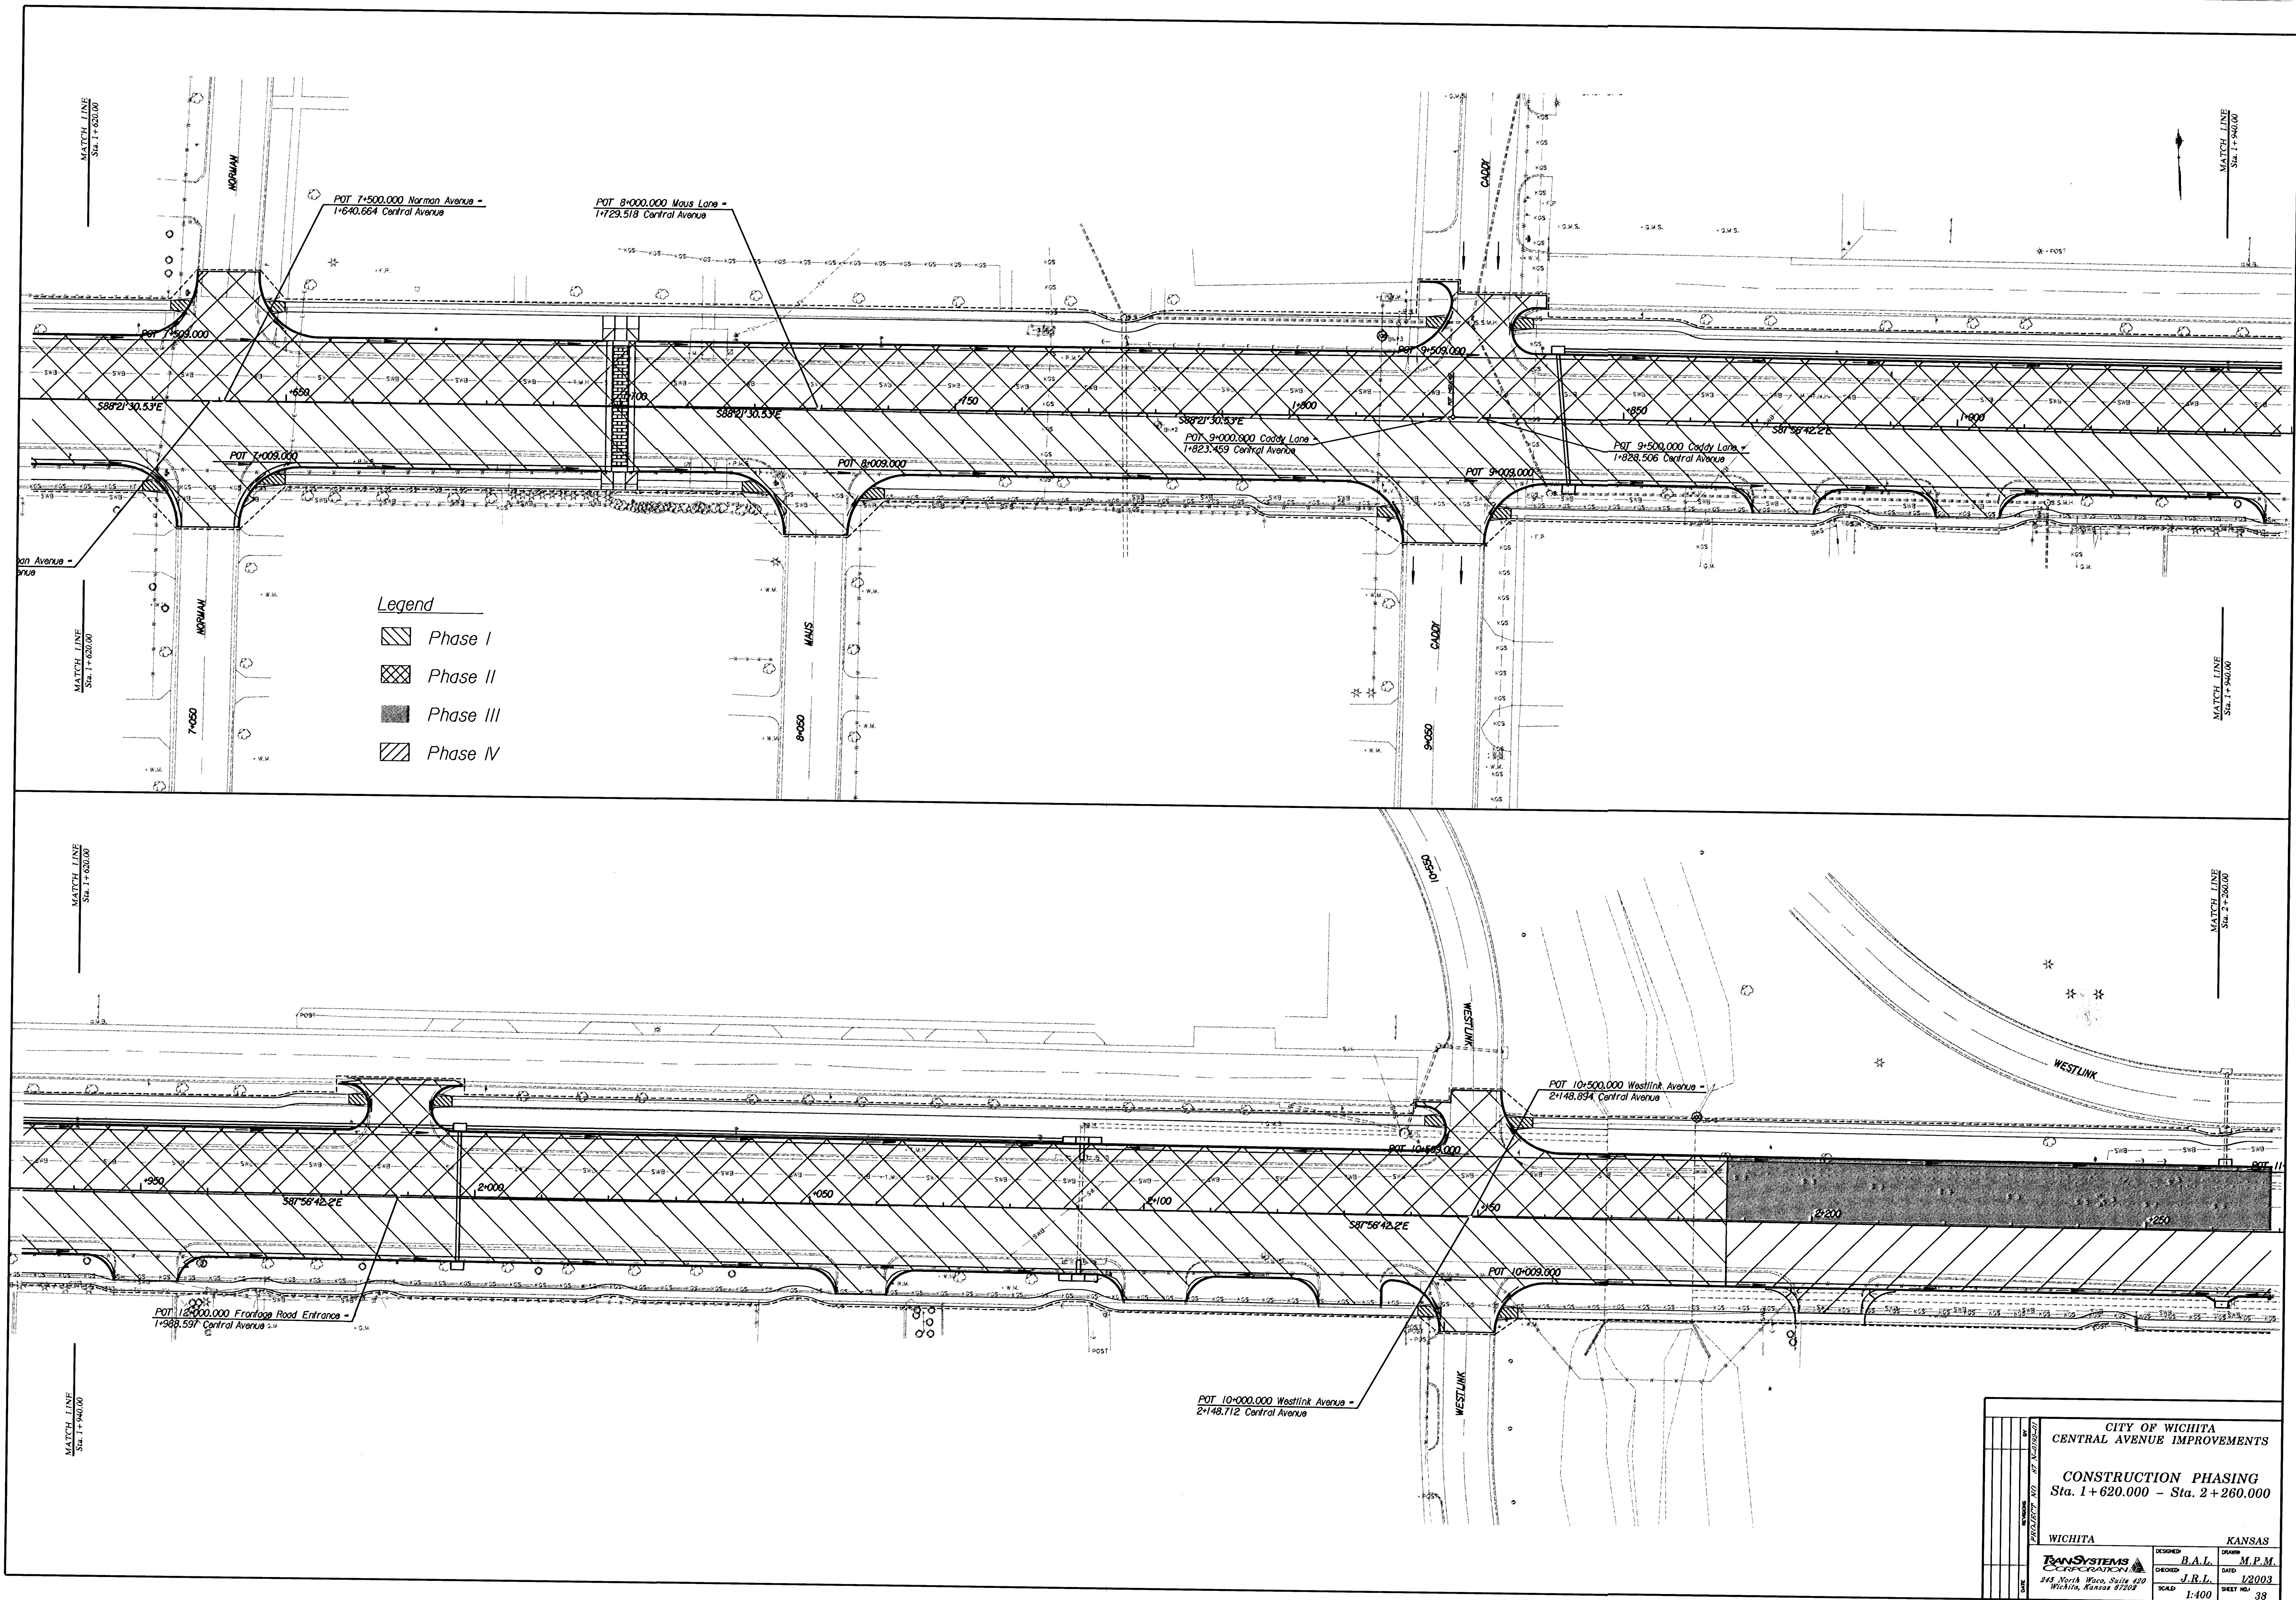

CITY OF WICHITA CENTRAL AVENUE IMPROVEMENTS			
CONSTRUCTION PHASING Sta. 1+620.000 - Sta. 2+260.000			
WICHITA		KANSAS	
DESIGNED B.A.L.	DRAWN M.P.M.		
CHECKED J.R.L.	DATE 1/2003		
SCALE 1:400	SHEET NO. 38		

TRANSDATA
 245 North Waco, Suite 420
 Wichita, Kansas 67203