
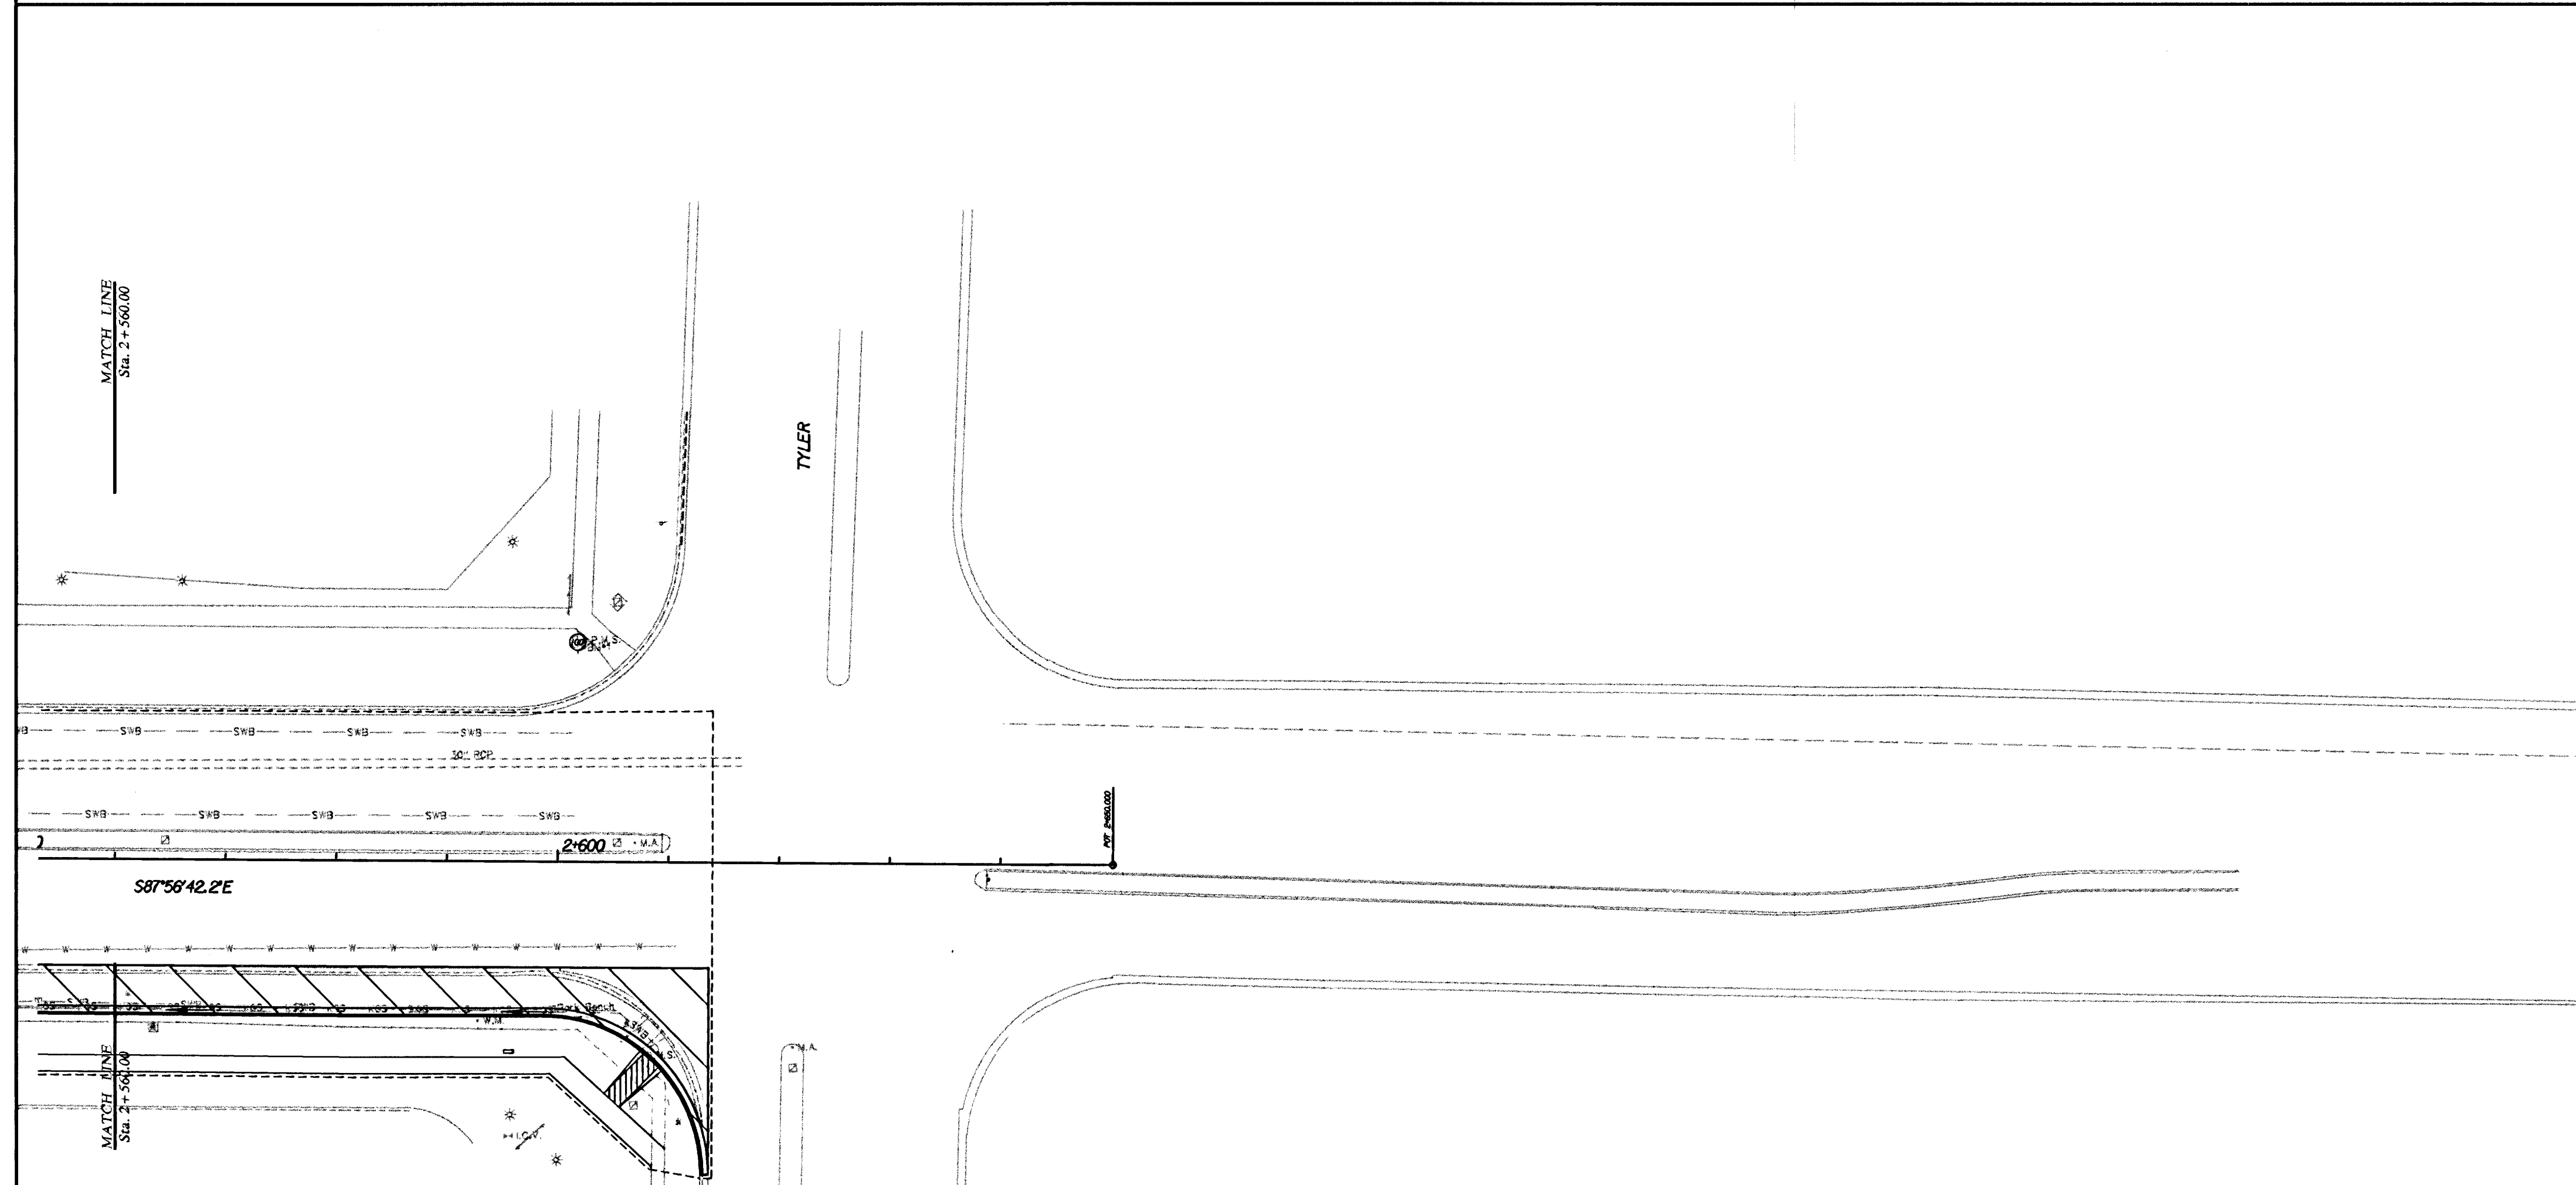


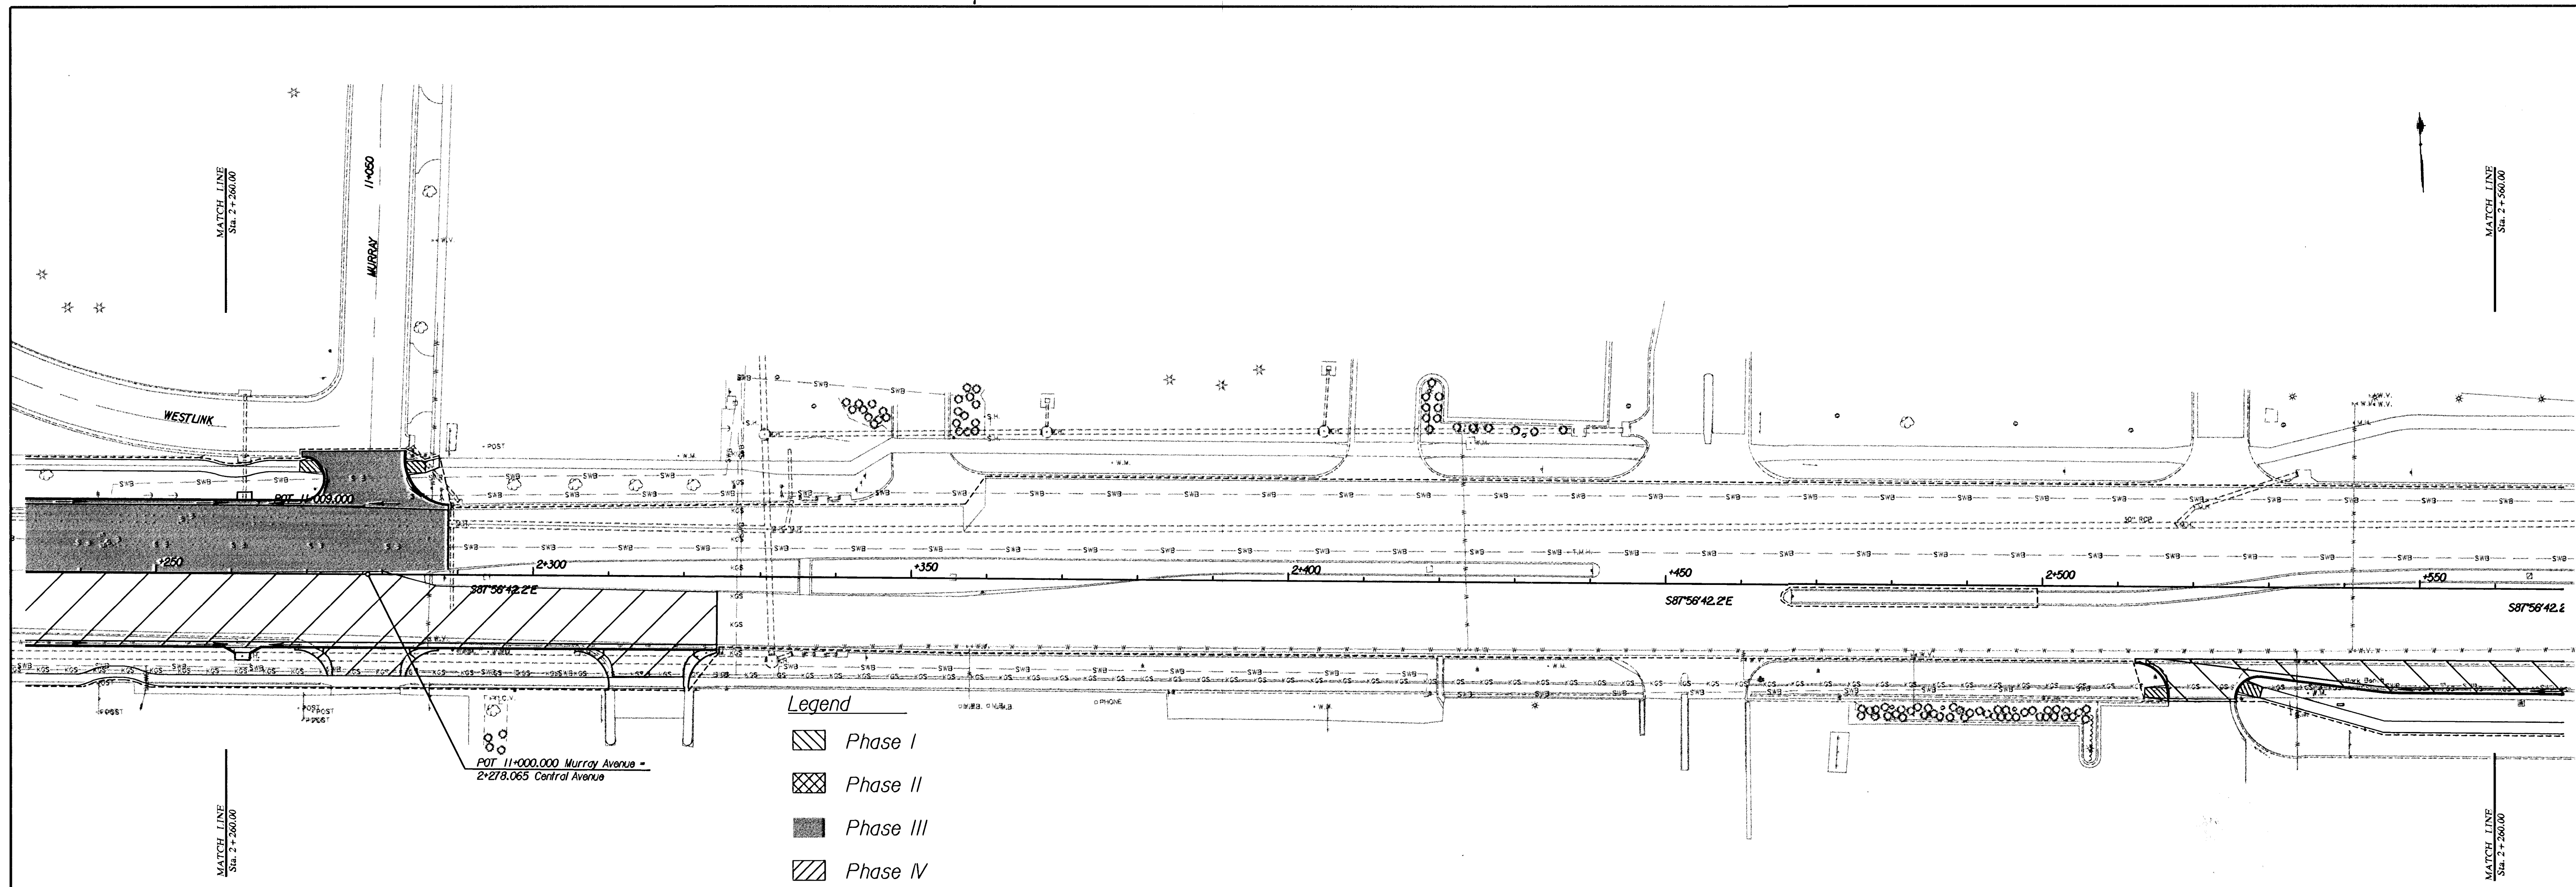

CITY OF WICHITA CENTRAL AVENUE IMPROVEMENTS	
CONSTRUCTION PHASING Sta. 2+260.000 - Sta. 2+623.352	
WICHITA	KANSAS
DESIGNED BY B.A.L.	DESIGNED BY M.P.M.
CHECKED BY J.R.L.	CHECKED BY J.R.L.
DATE 1/2003	DATE 1/2003
SCALE 1:400	SHEET NO. 39

PROJECT NO. 87-1010-01

DATE

BY

REVISIONS

244 North Wood, Suite 400
Wichita, Kansas 67208

TRANS SYSTEMS CORPORATION