



Plotted By: sheldn.bln@date: 12/14/2017 3:39:43 PM  
 FILE: U:\Wichita-Civil\2015\5081\000\Tran\Road\DCN Project\Typical\5081-Typical\_4.dgn

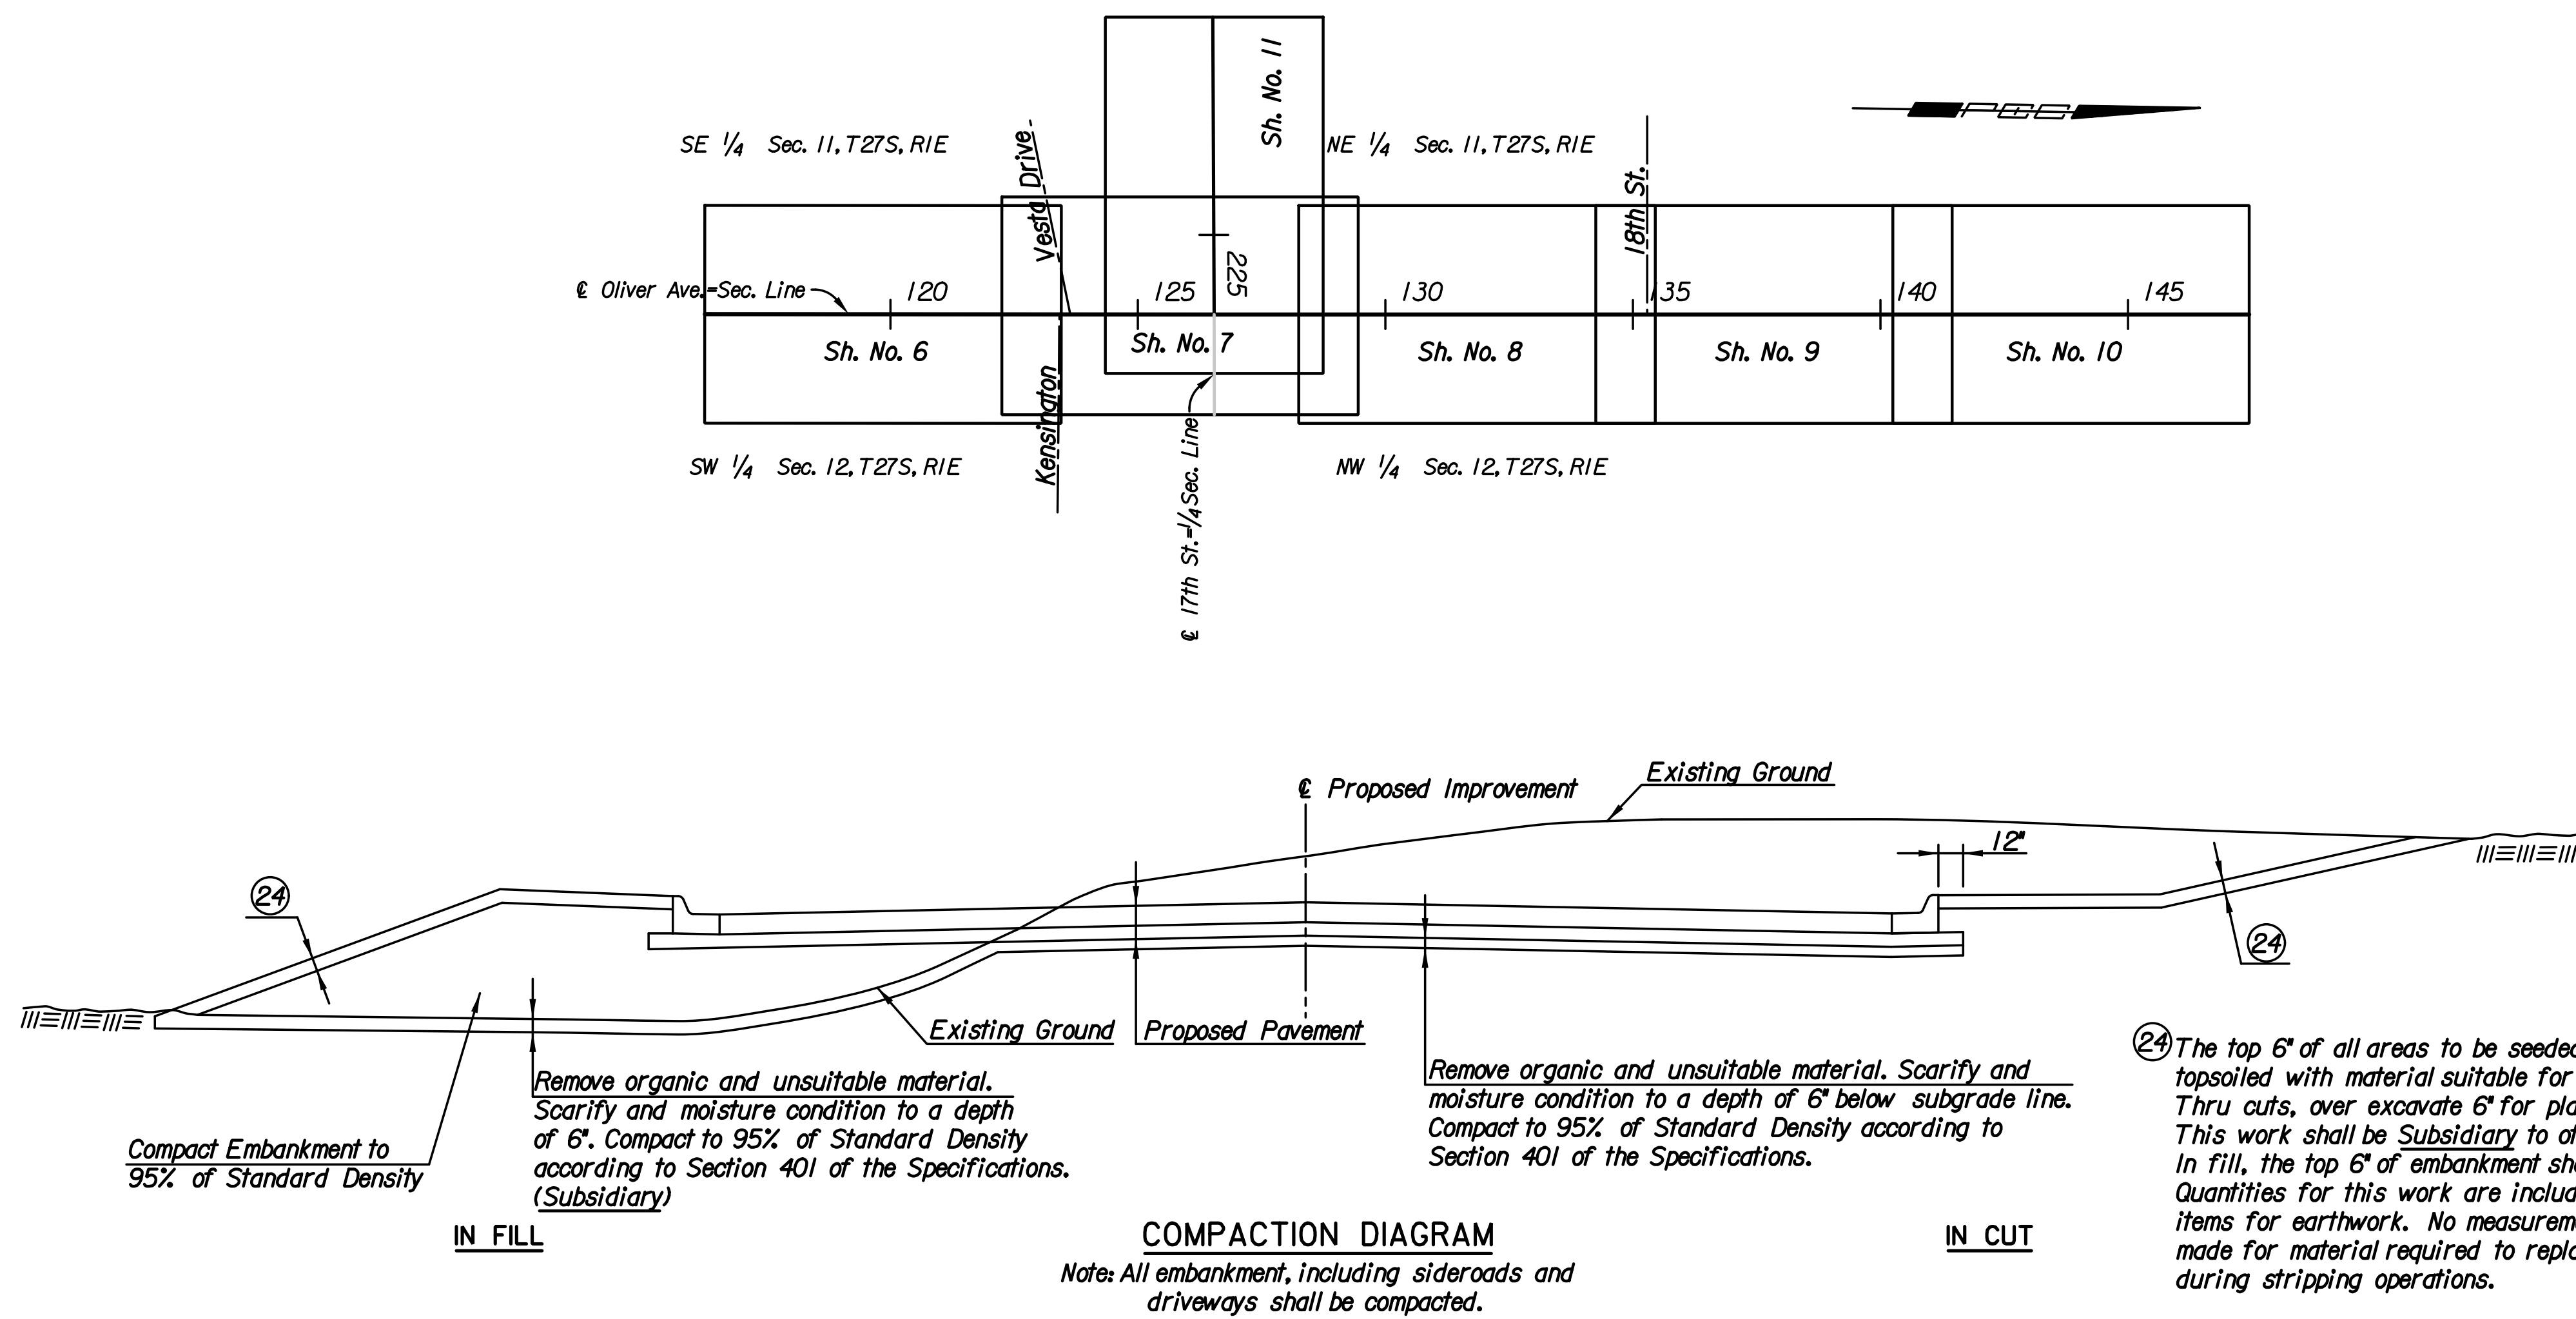

No.	Revision	By	Date
17TH STREET AND OLIVER INTERSECTION			
<b>TYPICAL SECTIONS</b>			
GARY JANZEN, P.E.—CITY ENGINEER CITY OF WICHITA PROJECT NO. 472-85214			
 <b>PEC</b> PROFESSIONAL ENGINEERING CONSULTANTS, P.A. 303 SOUTH TOPEKA WICHITA, KS 67202 316-262-2691 www.pec1.com			
Designed by	CKC	Job No.	15081
Drawn by	CP, SVB	Date	Dec., 2017
			Sht. 5 of 107