



Plotted By: sheldon.bin@date: 12/15/2017 10:12:26 AM  
 FILE: U:\Wichita-Civil\2015\15081\000\Trans\Road\DCN Project\Traffic Control\15081-TC Stage 1\17th St Plan\_208.dgn

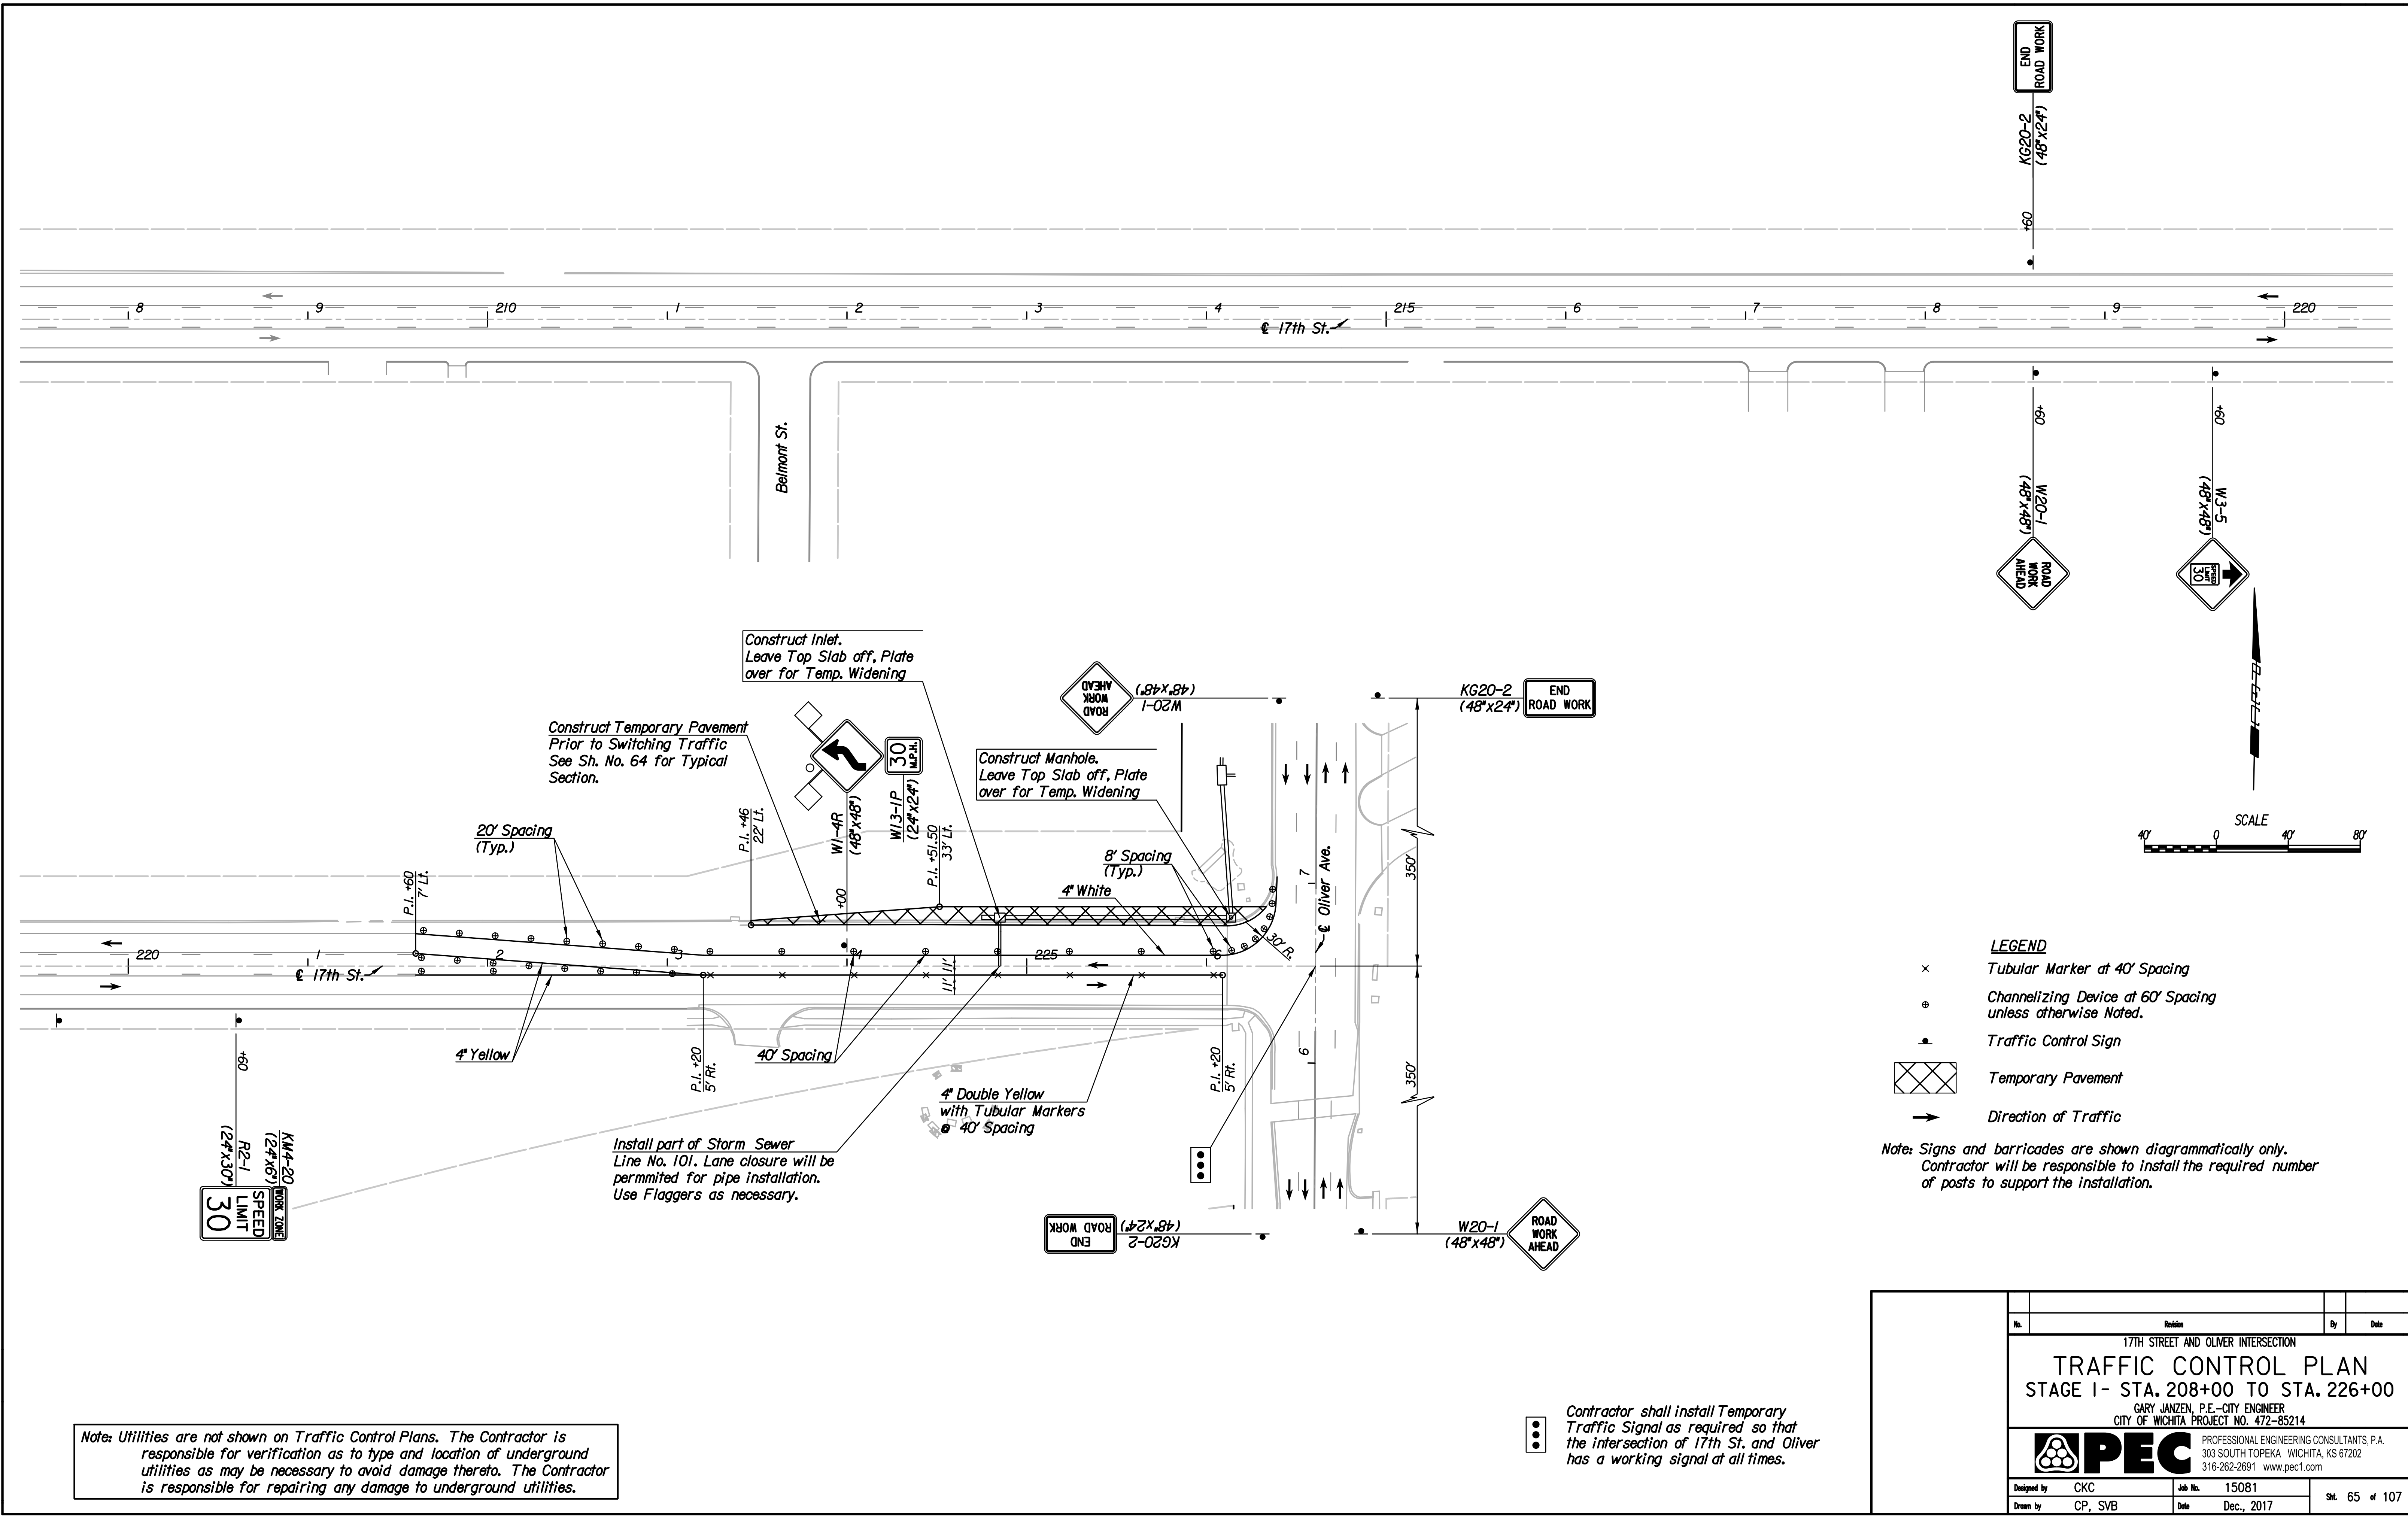

Note: Utilities are not shown on Traffic Control Plans. The Contractor is responsible for verification as to type and location of underground utilities as may be necessary to avoid damage thereto. The Contractor is responsible for repairing any damage to underground utilities.

Contractor shall install Temporary Traffic Signal as required so that the intersection of 17th St. and Oliver Ave. has a working signal at all times.

- LEGEND**
- × Tubular Marker at 40' Spacing
  - ⊙ Channelizing Device at 60' Spacing unless otherwise Noted.
  - Traffic Control Sign
  - ▨ Temporary Pavement
  - Direction of Traffic
- Note: Signs and barricades are shown diagrammatically only. Contractor will be responsible to install the required number of posts to support the installation.

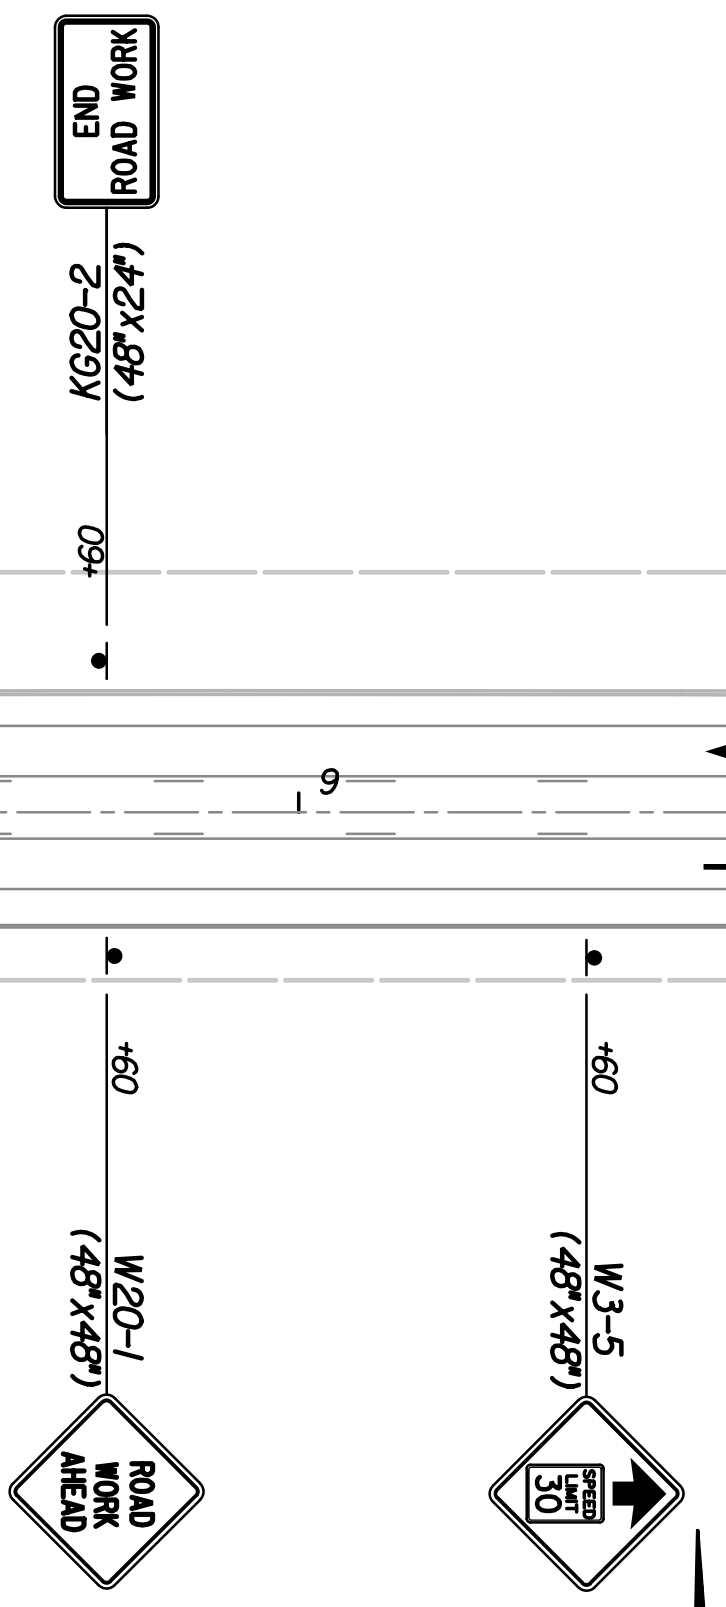

No.	Revision	By	Date
17TH STREET AND OLIVER INTERSECTION			
<b>TRAFFIC CONTROL PLAN</b>			
STAGE I- STA. 208+00 TO STA. 226+00			
GARY JANZEN, P.E.-CITY ENGINEER CITY OF WICHITA PROJECT NO. 472-85214			
<b>PEC</b>		PROFESSIONAL ENGINEERING CONSULTANTS, P.A. 303 SOUTH TOPEKA WICHITA, KS 67202 316-262-2691 www.pec1.com	
Designed by	CKC	Job No.	15081
Drawn by	CP, SVB	Date	Dec., 2017
			Sht. 65 of 107