


20

10

Q

10

20

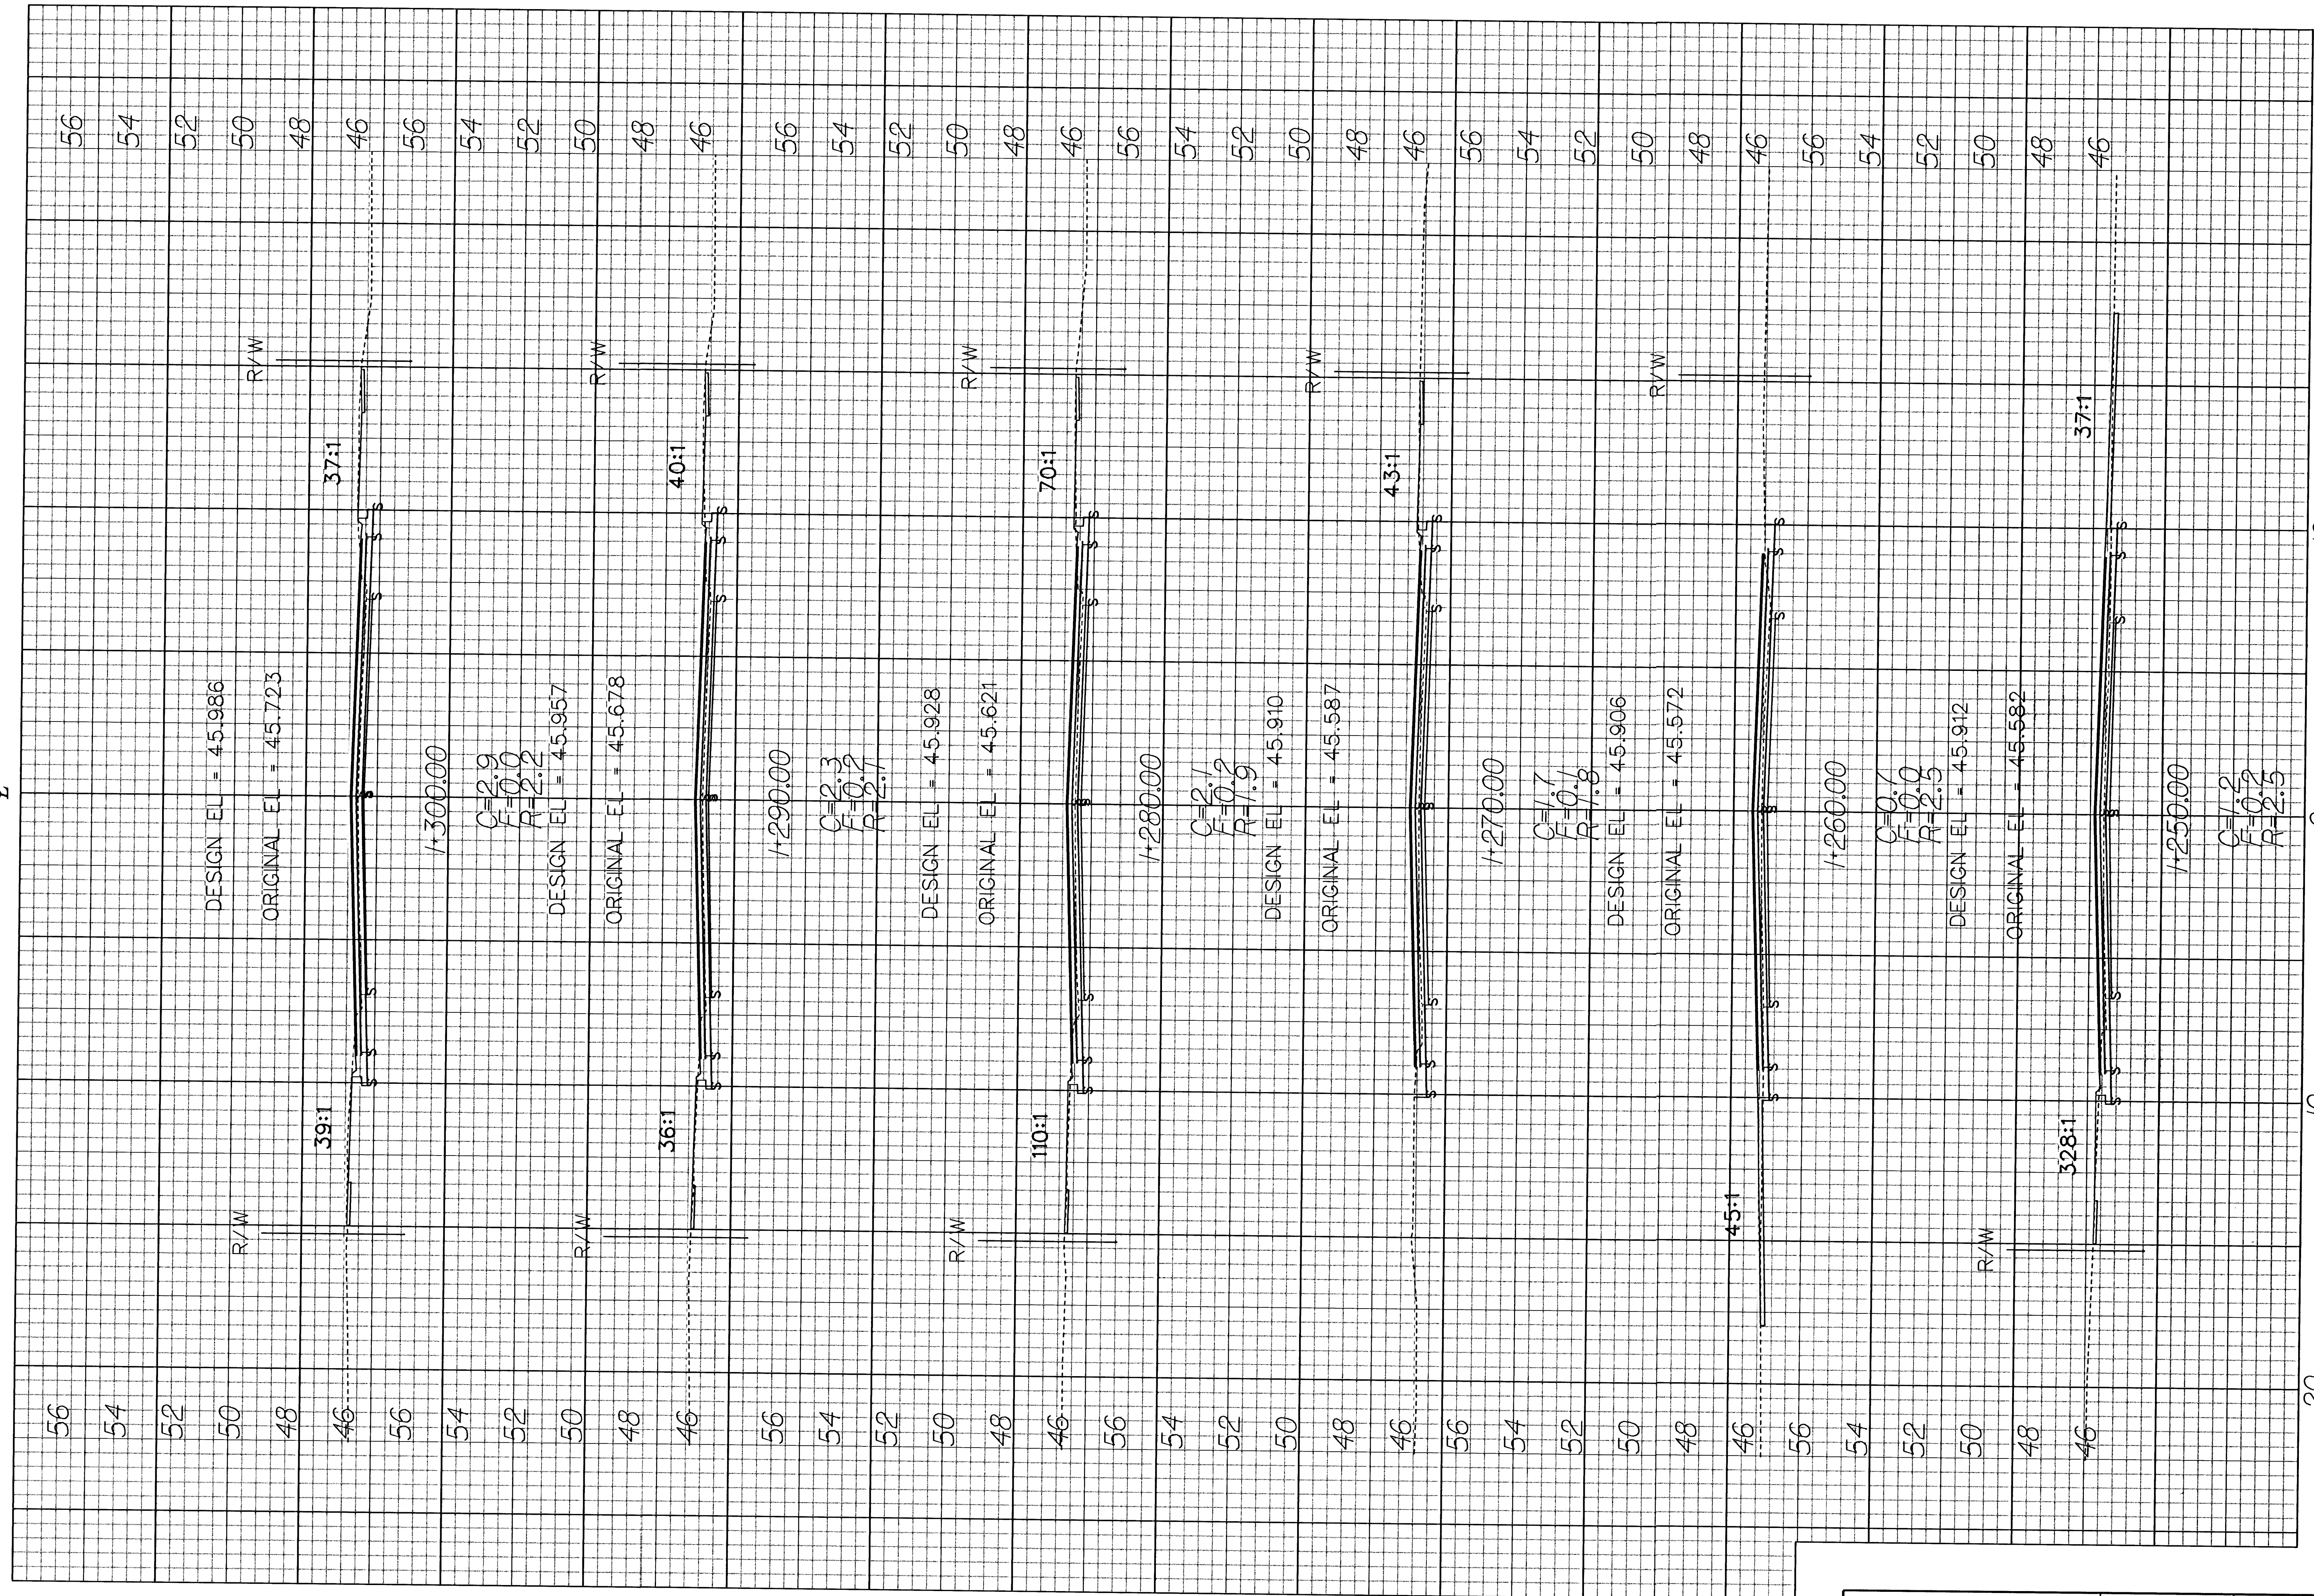

20

10

Q

10

20

CROSS SECTIONS
Sta. 1+310.00 - Sta. 1+360.00

TRANSYSTEMS
245 North Waco, Suite 420
Wichita, Kansas 67203

DESIGNED: J.R.L.
CHECKED: B.A.L.
SCALE: 1"=40'
DATE: 1/2003
DRAWN: M.P.M.
SHEET NO: 65