


20

10

Q

10

20

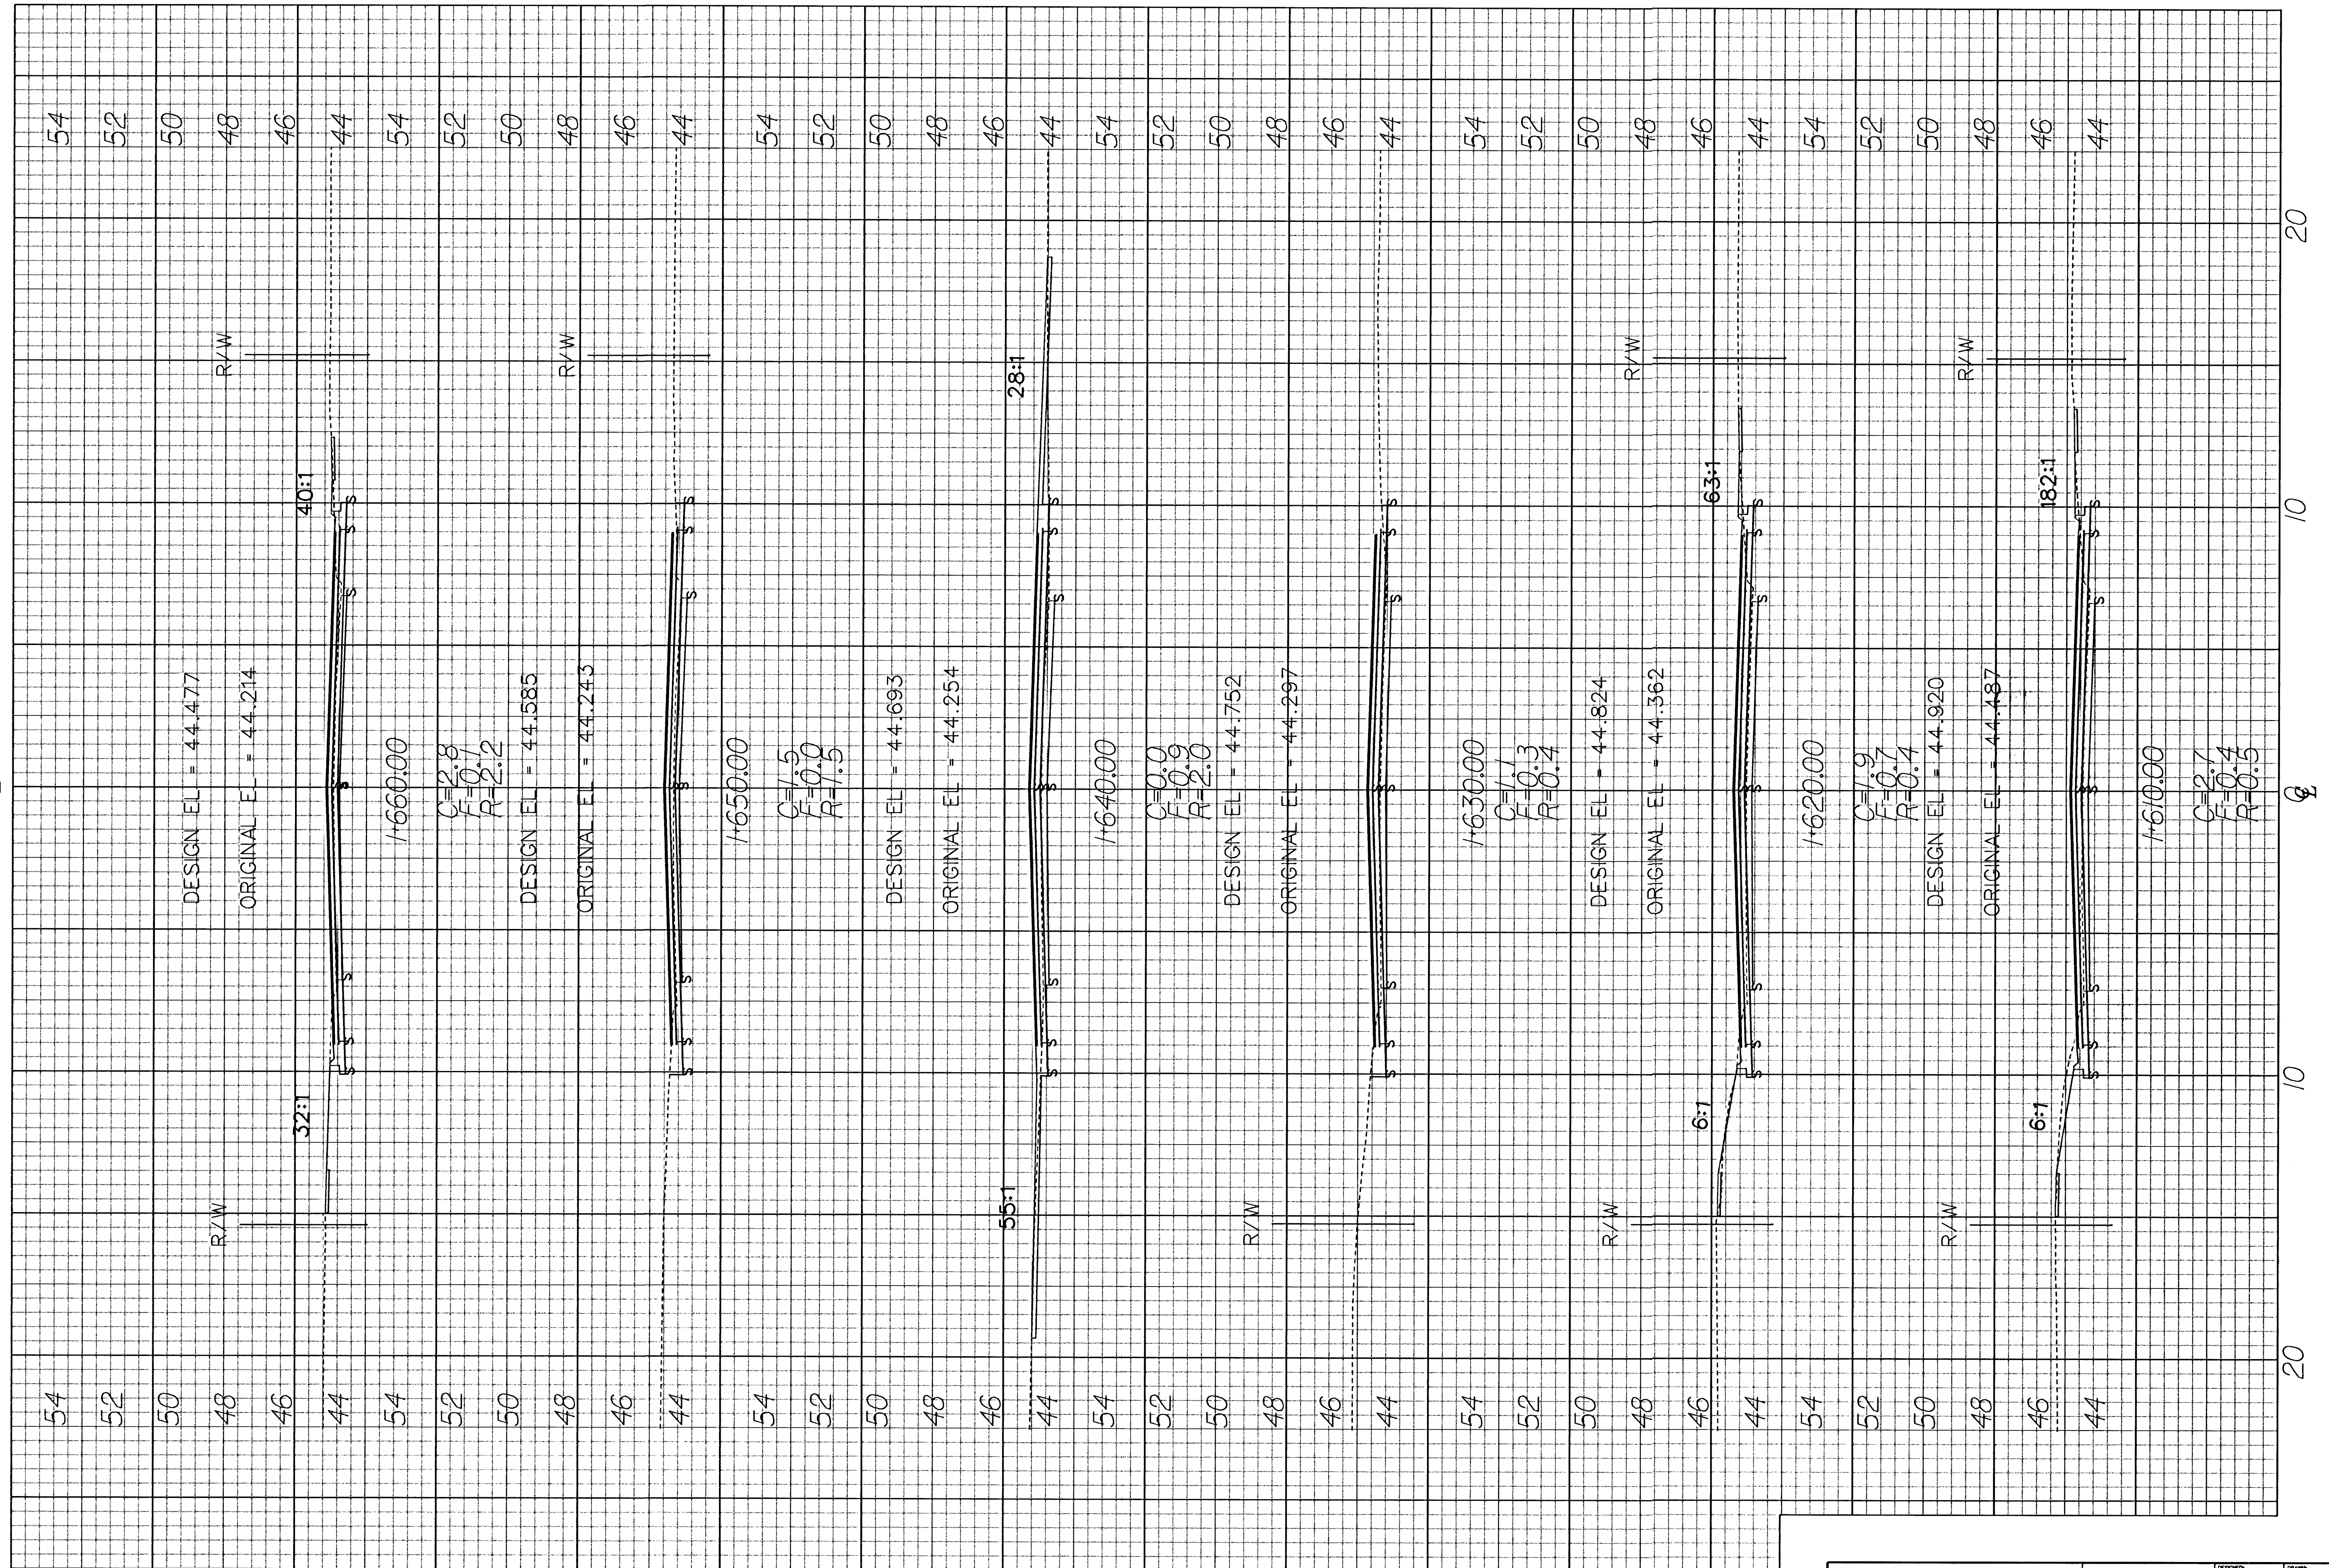

20

10

Q

10

20

CROSS SECTIONS
Sta. 1+670.00 - Sta. 1+720.00

TRANS SYSTEMS
CROSS SECTIONS
245 North Wood, Suite 420
Wichita, Kansas 67208

DESIGNED	J.R.L.	DRAWN	M.P.M.
CHECKED	B.A.L.	DATE	1/2003
SCALE		SHEET NO.	71