


20

10

Q

10

20

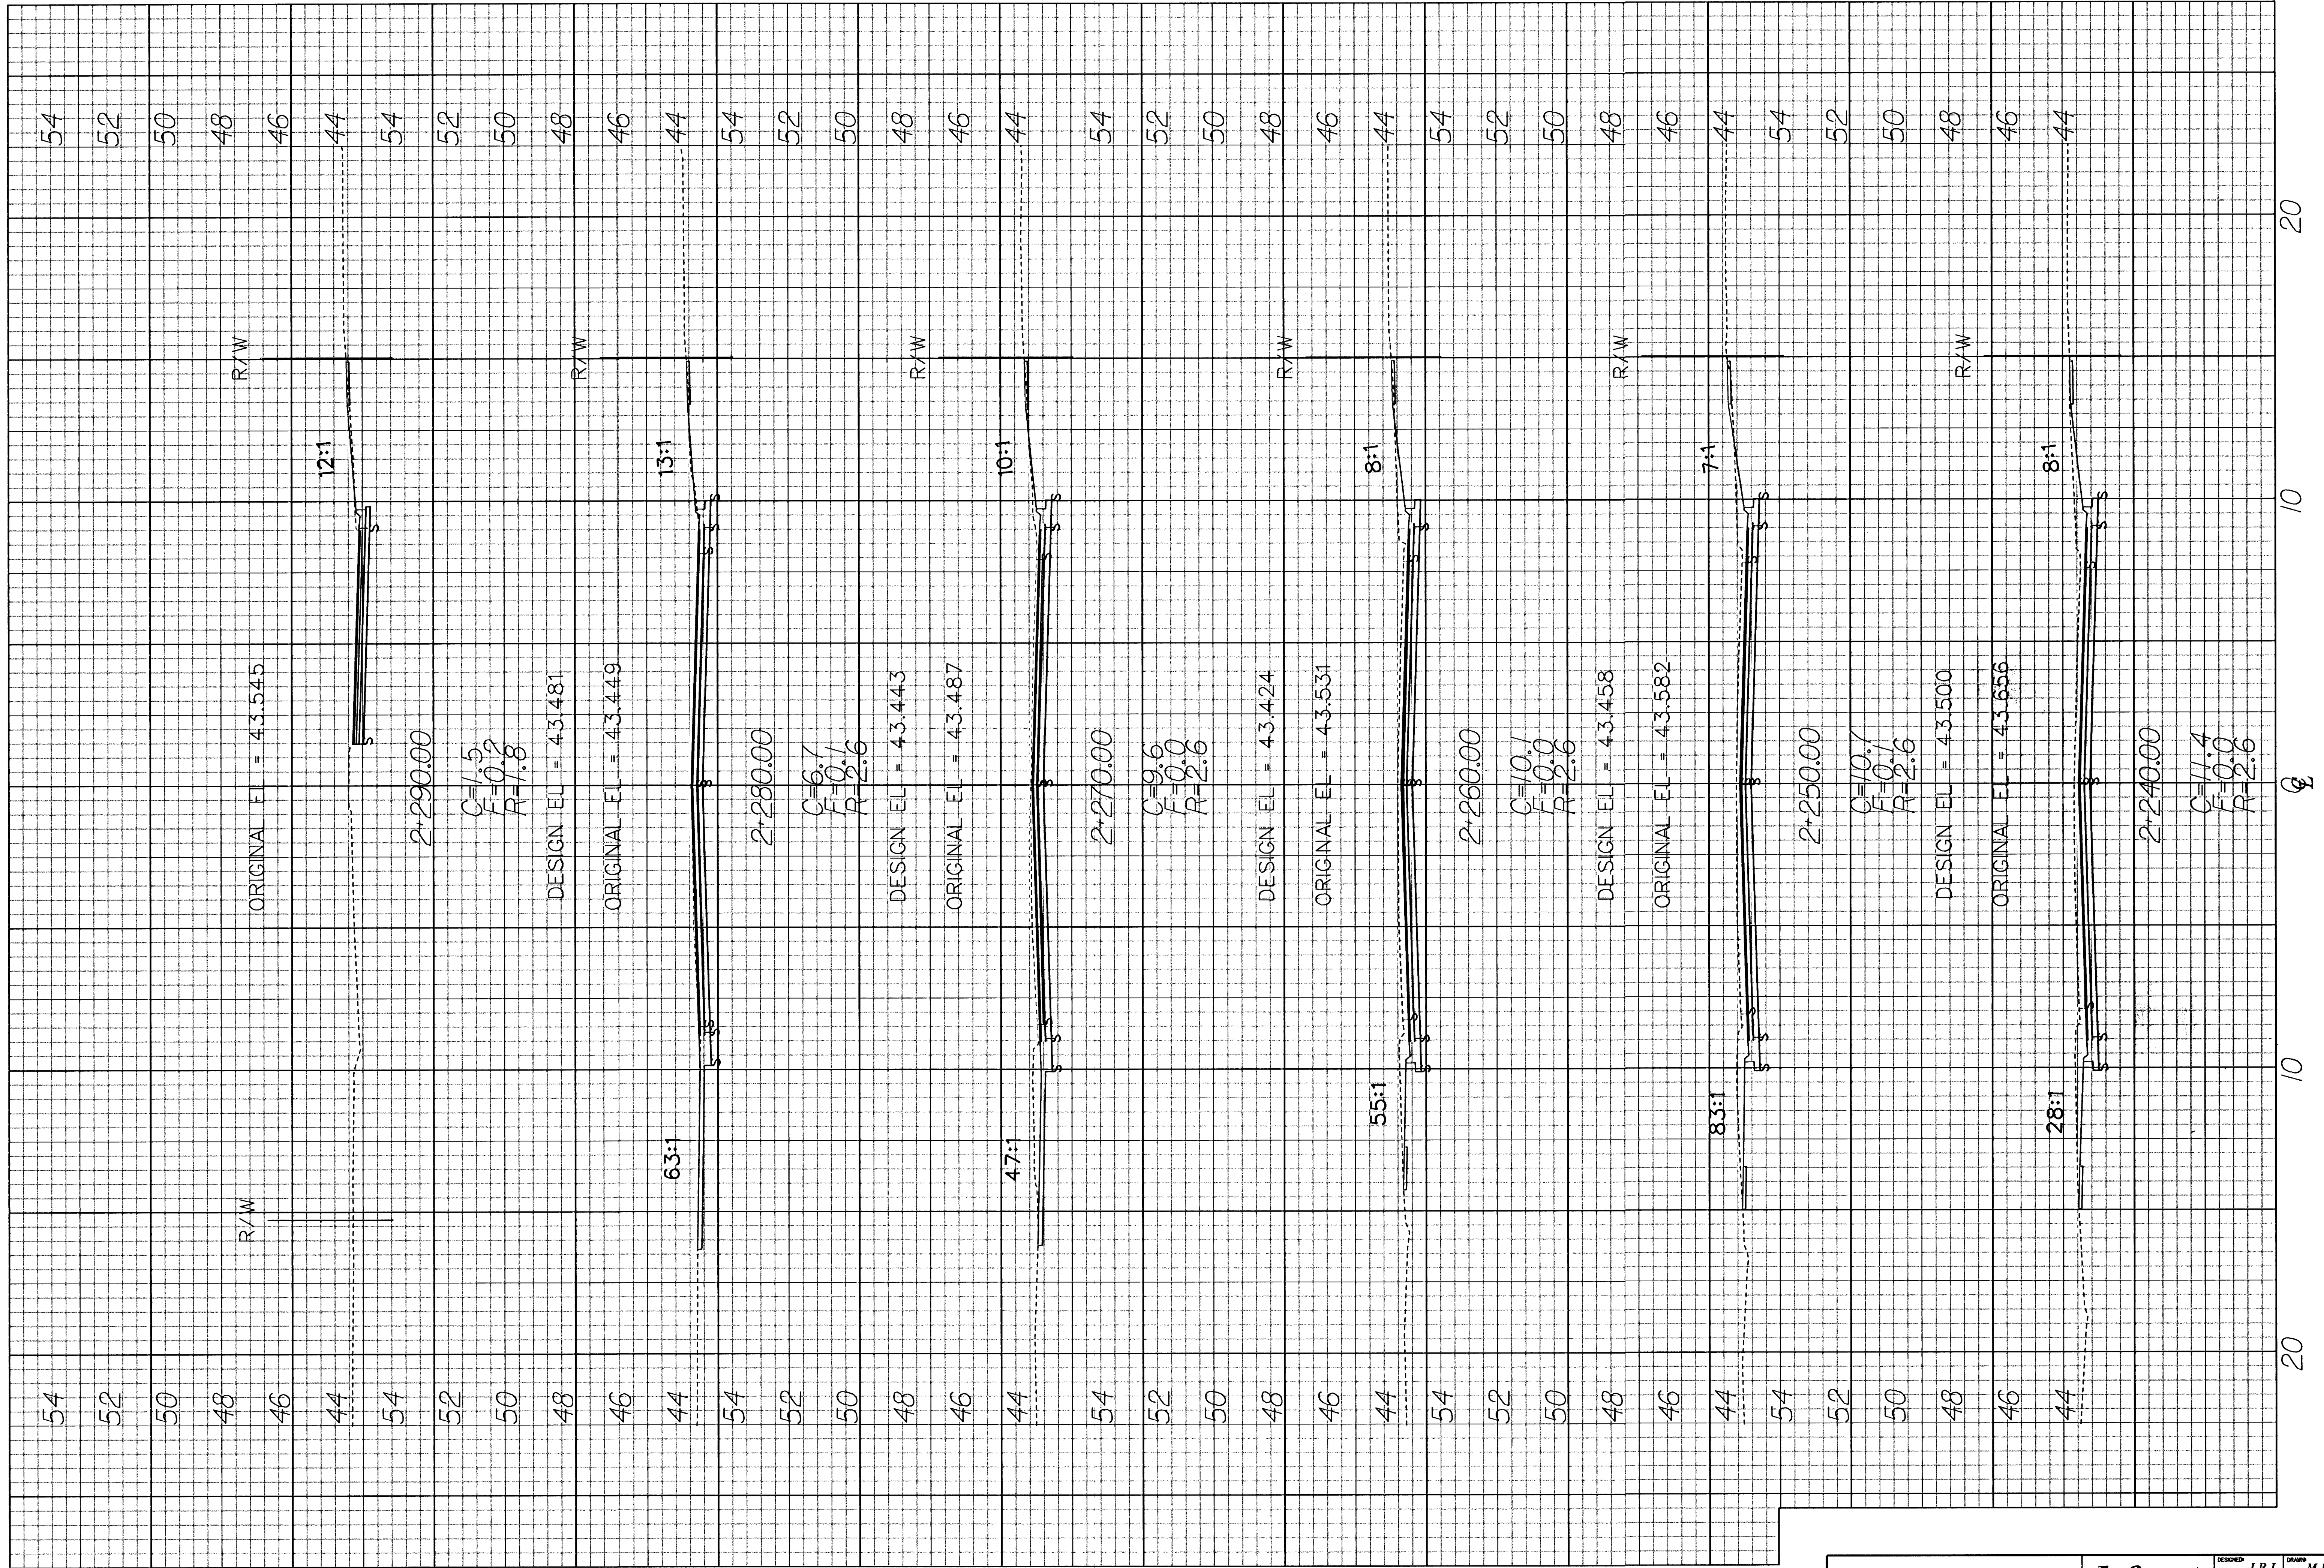

20

10

Q

10

20

CROSS SECTIONS
Sta. 2+300.00 - 2+540.00

PAN SYSTEMS
CORPORATION
245 North Waco, Suite 420
Wichita, Kansas 67208

DESIGNED	J.R.L.	DRAWN	M.P.M.
CHECKED	B.A.L.	DATE	12/20/03
SCALE		SHEET NO.	82