

20

10

Q

10

20

54

52

50

R/W
48

46

44

54

52

50

R/W
48

46

44

54

52

50

R/W
48

46

44

54

52

50

R/W
48

46

44

54

52

50

R/W
48

46

44

54

52

50

R/W
48

46

44

20


10

Q

10

20


ORIGINAL EL = 44.032

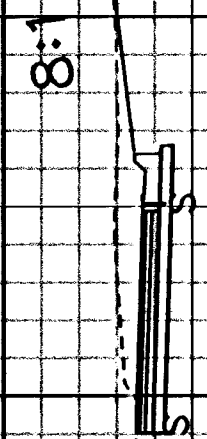

2+540.00

C=2.4
F=0.0
R=0.3


ORIGINAL EL = 44.111

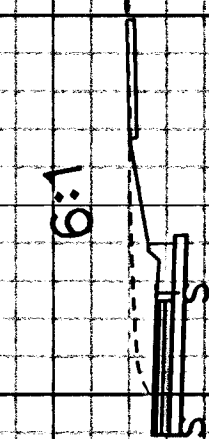

2+530.00

C=1.5
F=0.0
R=0.3


ORIGINAL EL = 43.987

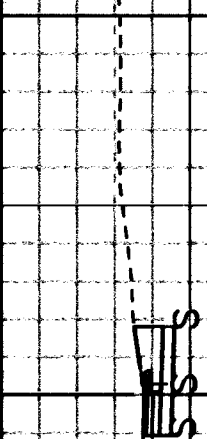

2+520.00

C=0.3
F=0.0
R=0.3

ORIGINAL EL = 43.399

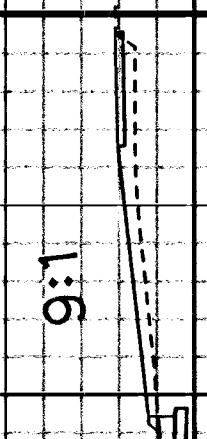

2+320.00

C=1.1
F=0.8
R=1.8

ORIGINAL EL = 43.432



2+310.00

C=1.2
F=0.1
R=1.8

ORIGINAL EL = 43.463



2+300.00

C=1.4
F=0.1
R=1.8CROSS SECTIONS
Sta. 2+550.00 - 2+590.00BANSYSTEMS
CORPORATION
245 North Waco, Suite 420
Wichita, Kansas 67208DESIGNED J.R.L.
CHECKED B.A.L.
SCALE
DRAWN M.P.M.
DATE 1/2003
SHEET NO. 83