
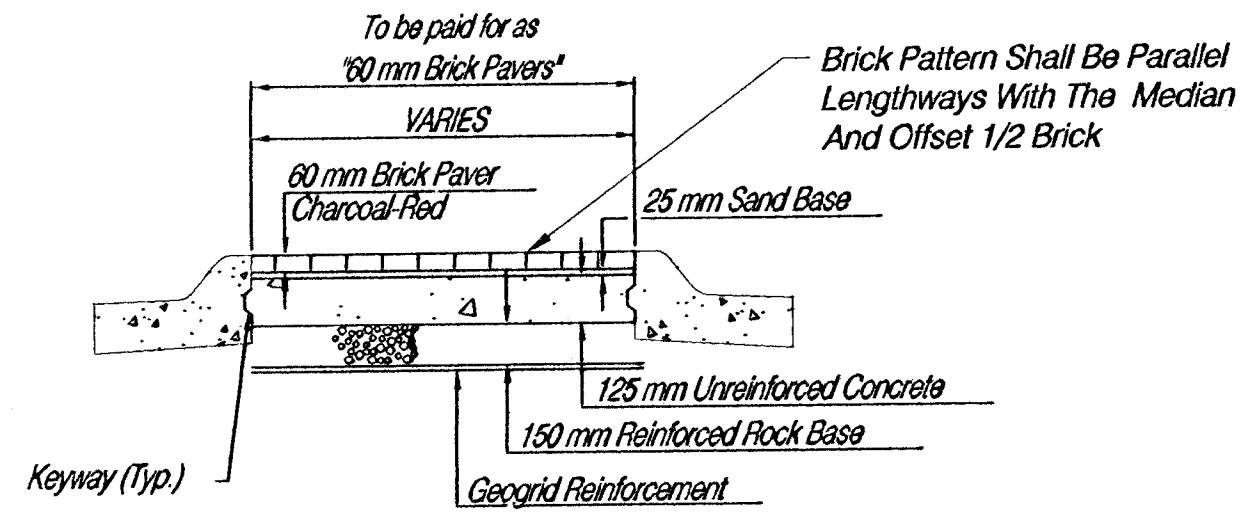



FHWA REG NO.	Sta. TE	PROJECT NO.	YEAR	SHEET NO.	TOTAL SHEETS
	KANSAS	87 N-0199-01	2002	12	158

FED. AID NO. - CMQ-N019(901)

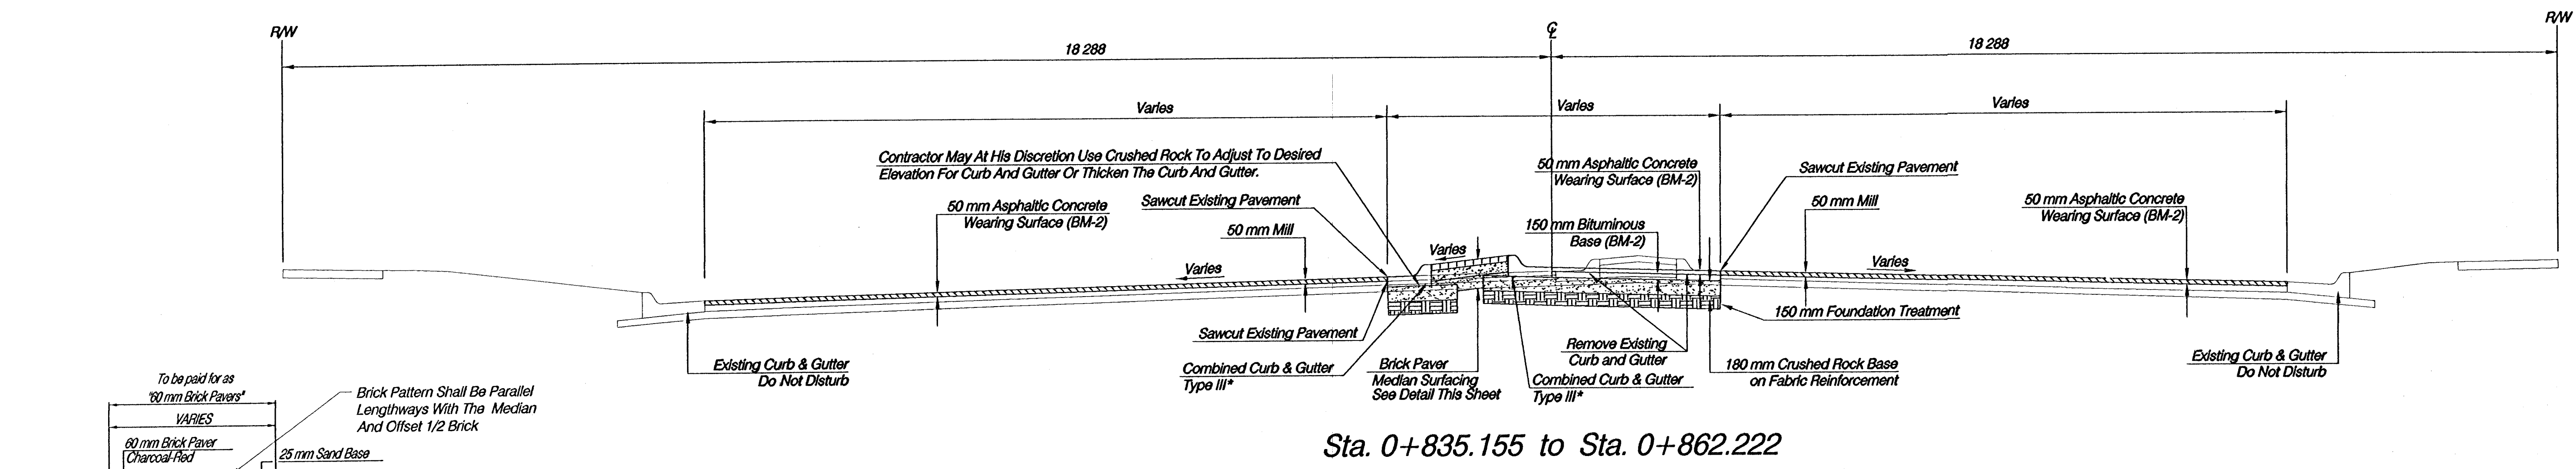

BRICK PAVER SURFACE DETAIL

* Width Varies For Modified Curbs & Gutter Sections.
See Sheet 96 For Modified Curb & Gutter Locations.
See Sheet 96 For Modified Curb & Gutter Detail.
A 150 mm P.C.C. Base Shall Be Used In Place Of 150 mm BM-2 Base Course Where Proposed Paving Is Less Than 1.5 m In Width. (Typ)
Sod All Disturbed Areas.

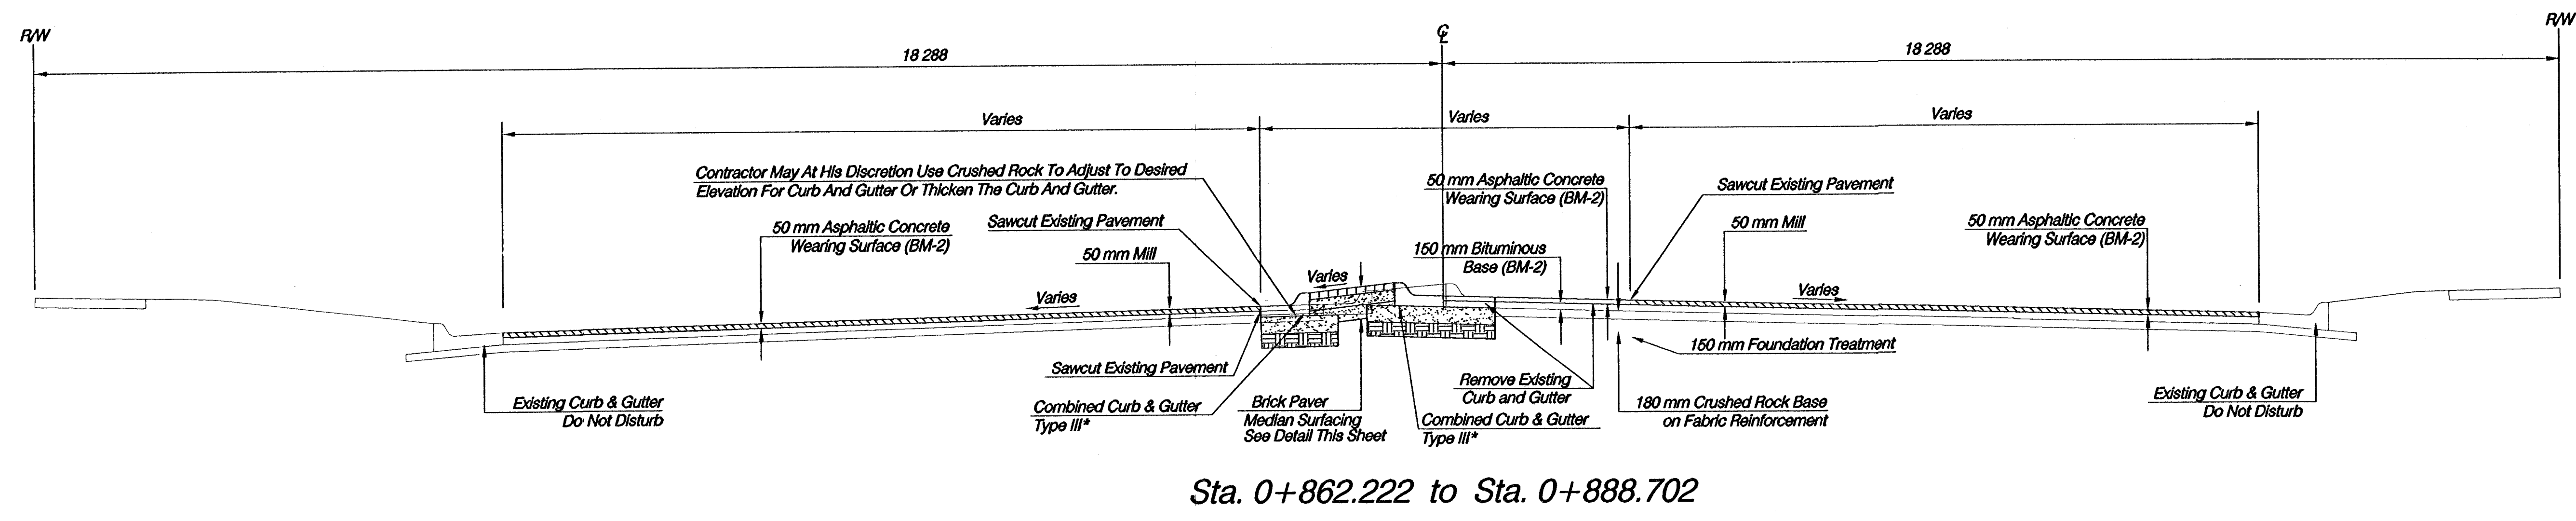

ROCK ROAD

TYPICAL SECTIONS

HWS

Consulting Group Inc

Omaha Office

10844 Old Mill Rd., Ste 1

Omaha, NE 68154

Phone: (402) 333-5792

Fax: (402) 333-2248

Designed By: BWE	Checked By: RIK
Drawn By: HJS	Date: 03-25-2002 Job No. 55-70-2003