
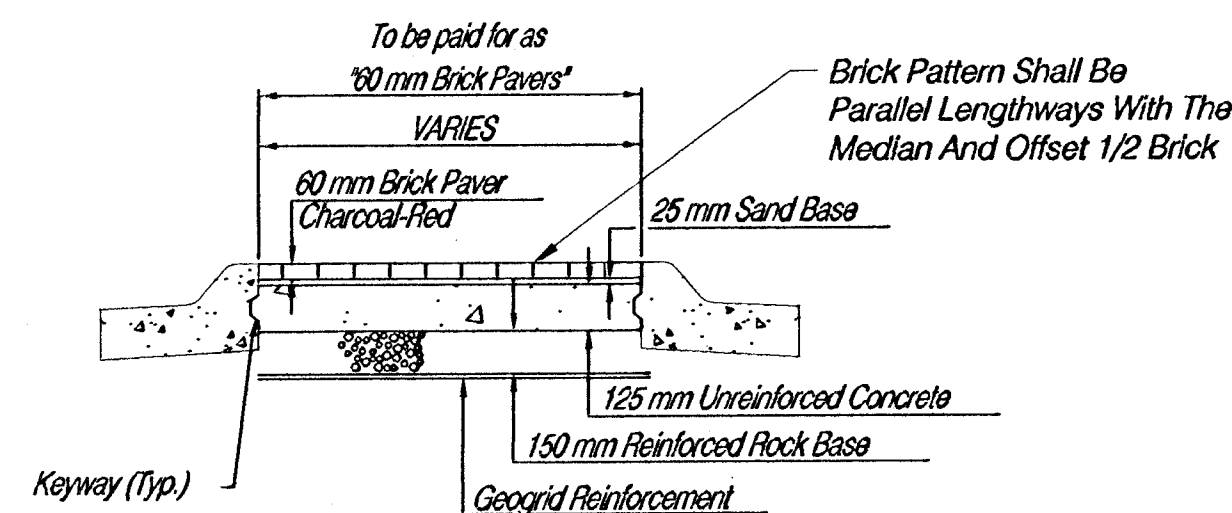



FHWA REG NO.	Sta. TE	PROJECT NO.	YEAR	SHEET NO.	TOTAL SHEETS
	KANSAS	87 N-0199-01	2002	13	158

FED. AID NO. - CMQ-N019(901)

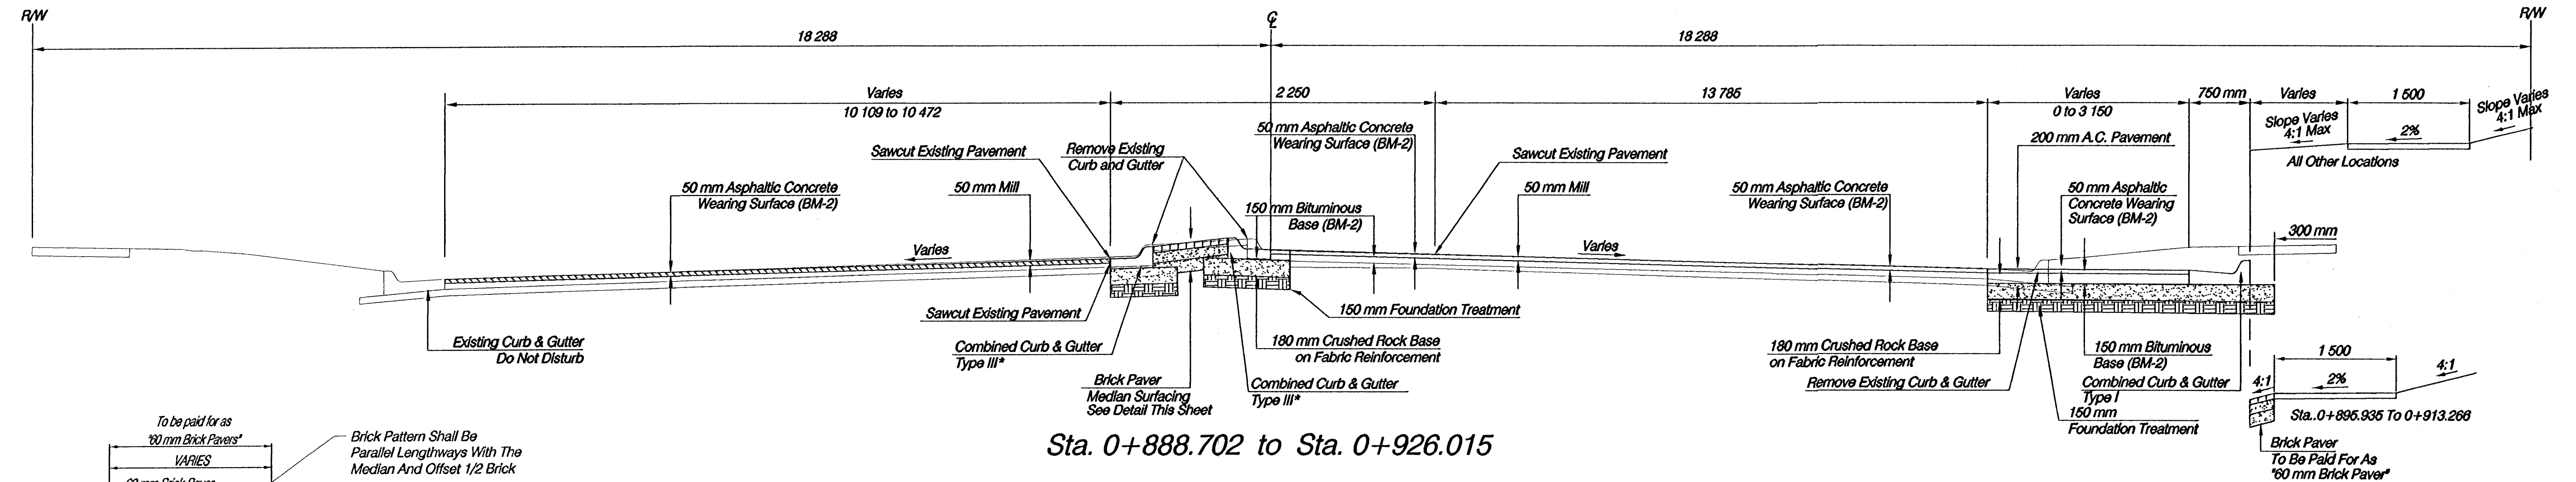

BRICK PAVER SURFACE DETAIL

* Width Varies For Modified Curbs & Gutter Sections.
See Sheet 96 For Modified Curb & Gutter Locations.
See Sheet 96 For Modified Curb & Gutter Detail.
A 150 mm P.C.C. Base Shall Be Used In Place Of 150 mm BM-2 Base Course Where Proposed Paving Is Less Than 1.5 m In Width. (Typ)
Sod All Disturbed Areas.

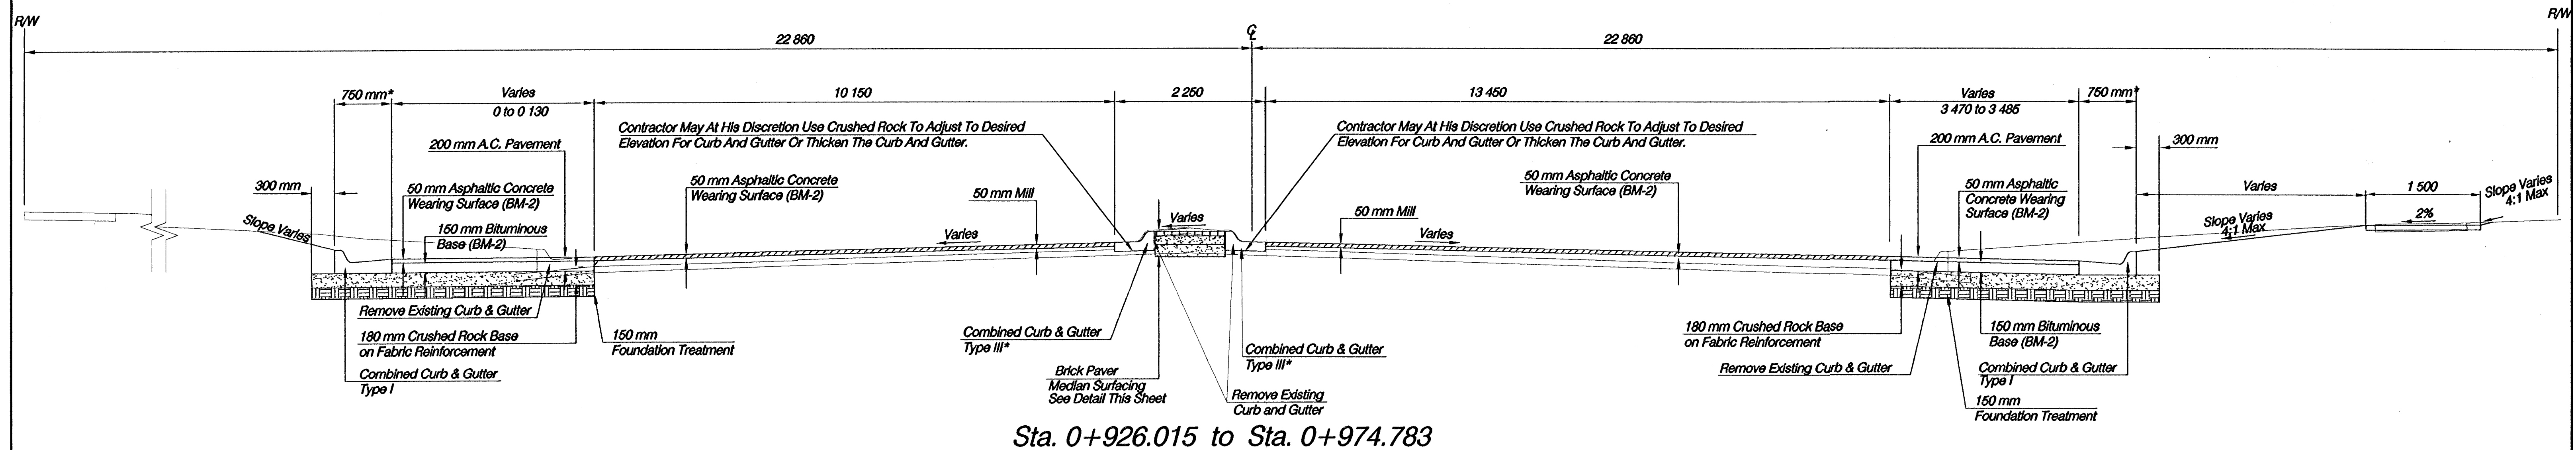

ROCK ROAD

TYPICAL SECTIONS

HWS Consulting Group Inc.

Omaha Office
10844 Old Mill Rd., Ste. 1
Omaha, NE 68154
Phone: (402) 333-5792
Fax: (402) 333-2248

Designed By: BWE
Drawn By: HS

Checked By: RJK
Date: 03-25-2002
Job No. 55-70-2003