
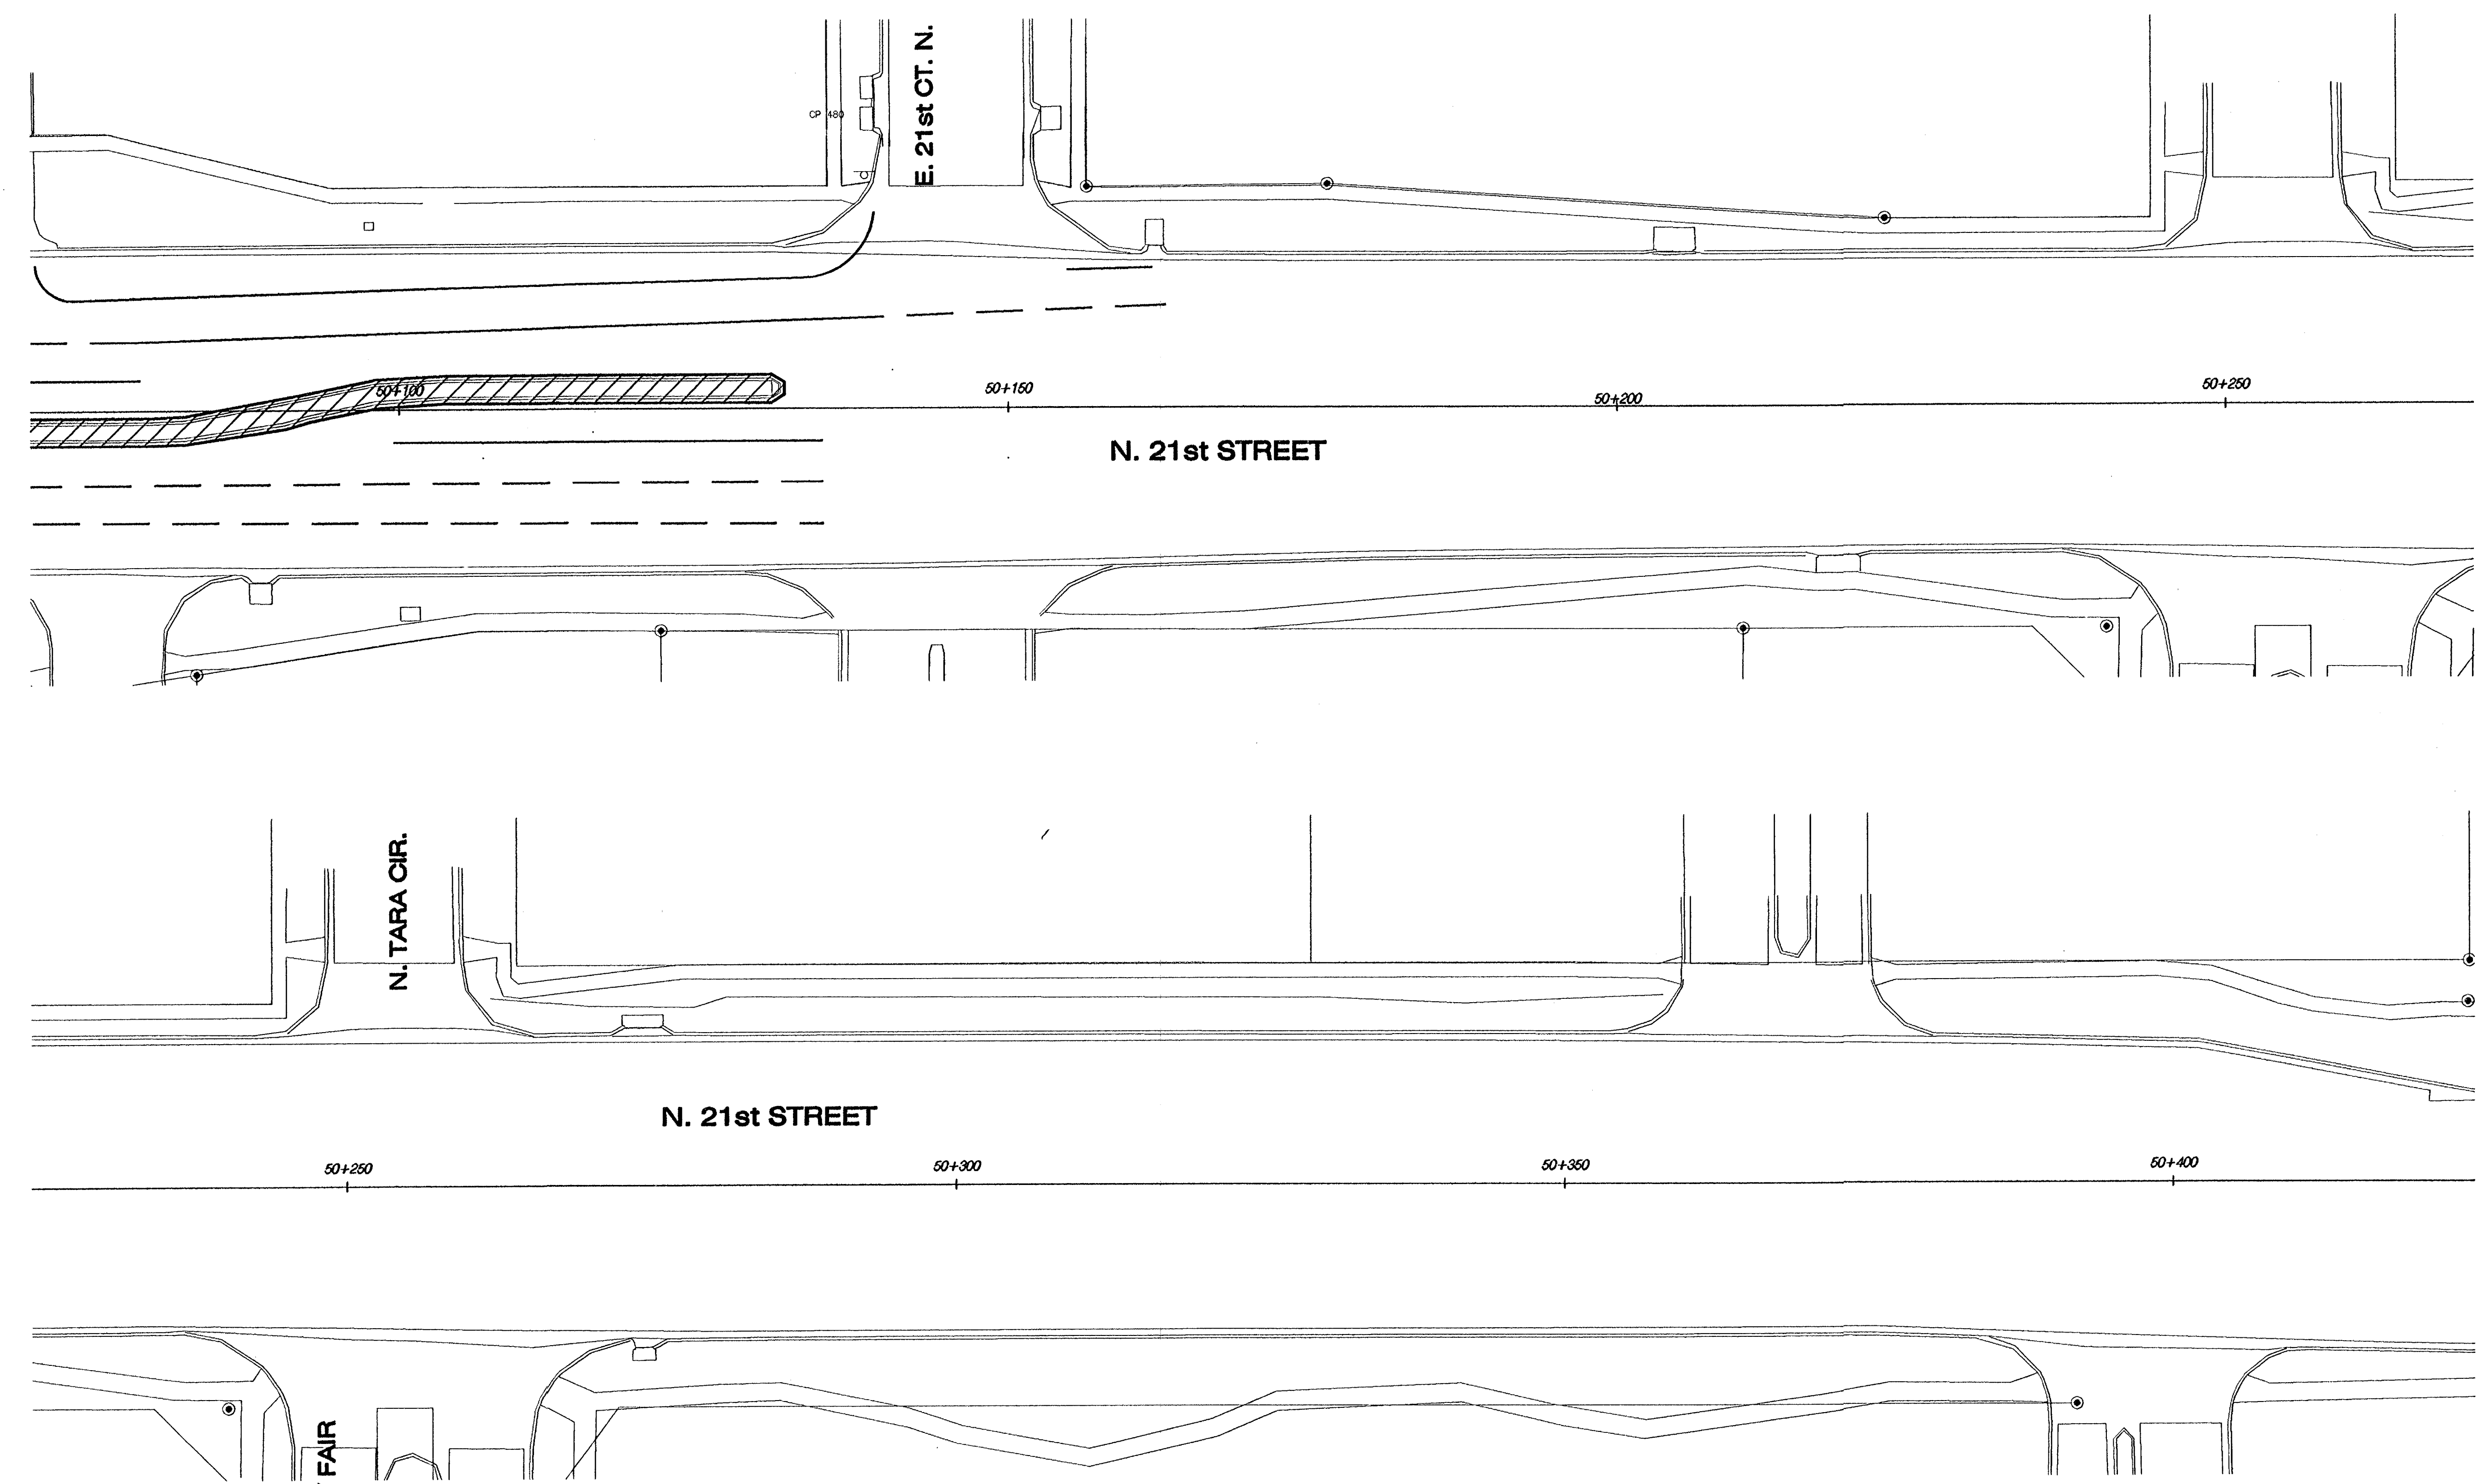
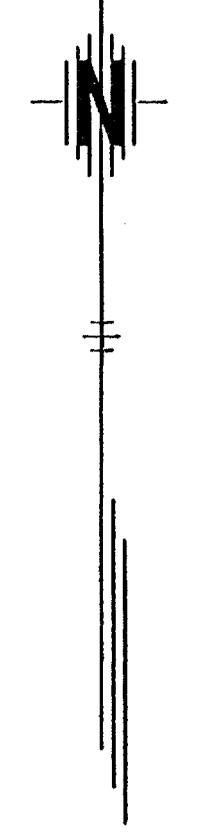


FHWA REG NO.	STATE	PROJECT NO.	YEAR	SHEET NO.	TOTAL SHEETS
7	KANSAS	87 N-0199-01	2002	22	158

FED. AID NO. - CMQ-N019(901)

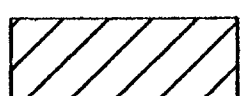

Legend


 Area Under Construction In Phase 1

GENERAL WORK ACTIVITIES

1. Install New Traffic Signal or Temporary Prior to Removal of Existing Traffic Signal.
2. Removals - (Curb & Gutter, Island & Median Surfacing, Traffic Signals, Storm Drainage).
3. Construct Temporary Lane Striping, Signage & Barricades.
4. Construct and Manhole.
5. Temporary Pavement Construction.

See Plan Sheets for Removal and Construction Information.

**N. 21st STREET
PHASE 1
STA. 50+100 - 50+400**

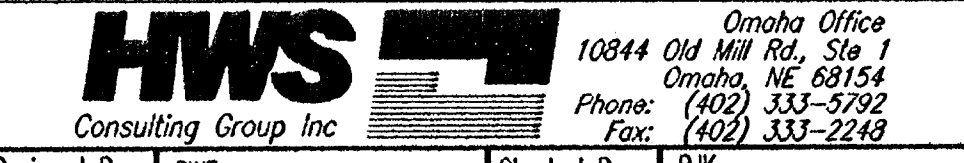

Designed By:	BWE	Checked By:	RJK
Drawn By:	HS	Date:	03-25-2002
		Job No.	55-70-2003