
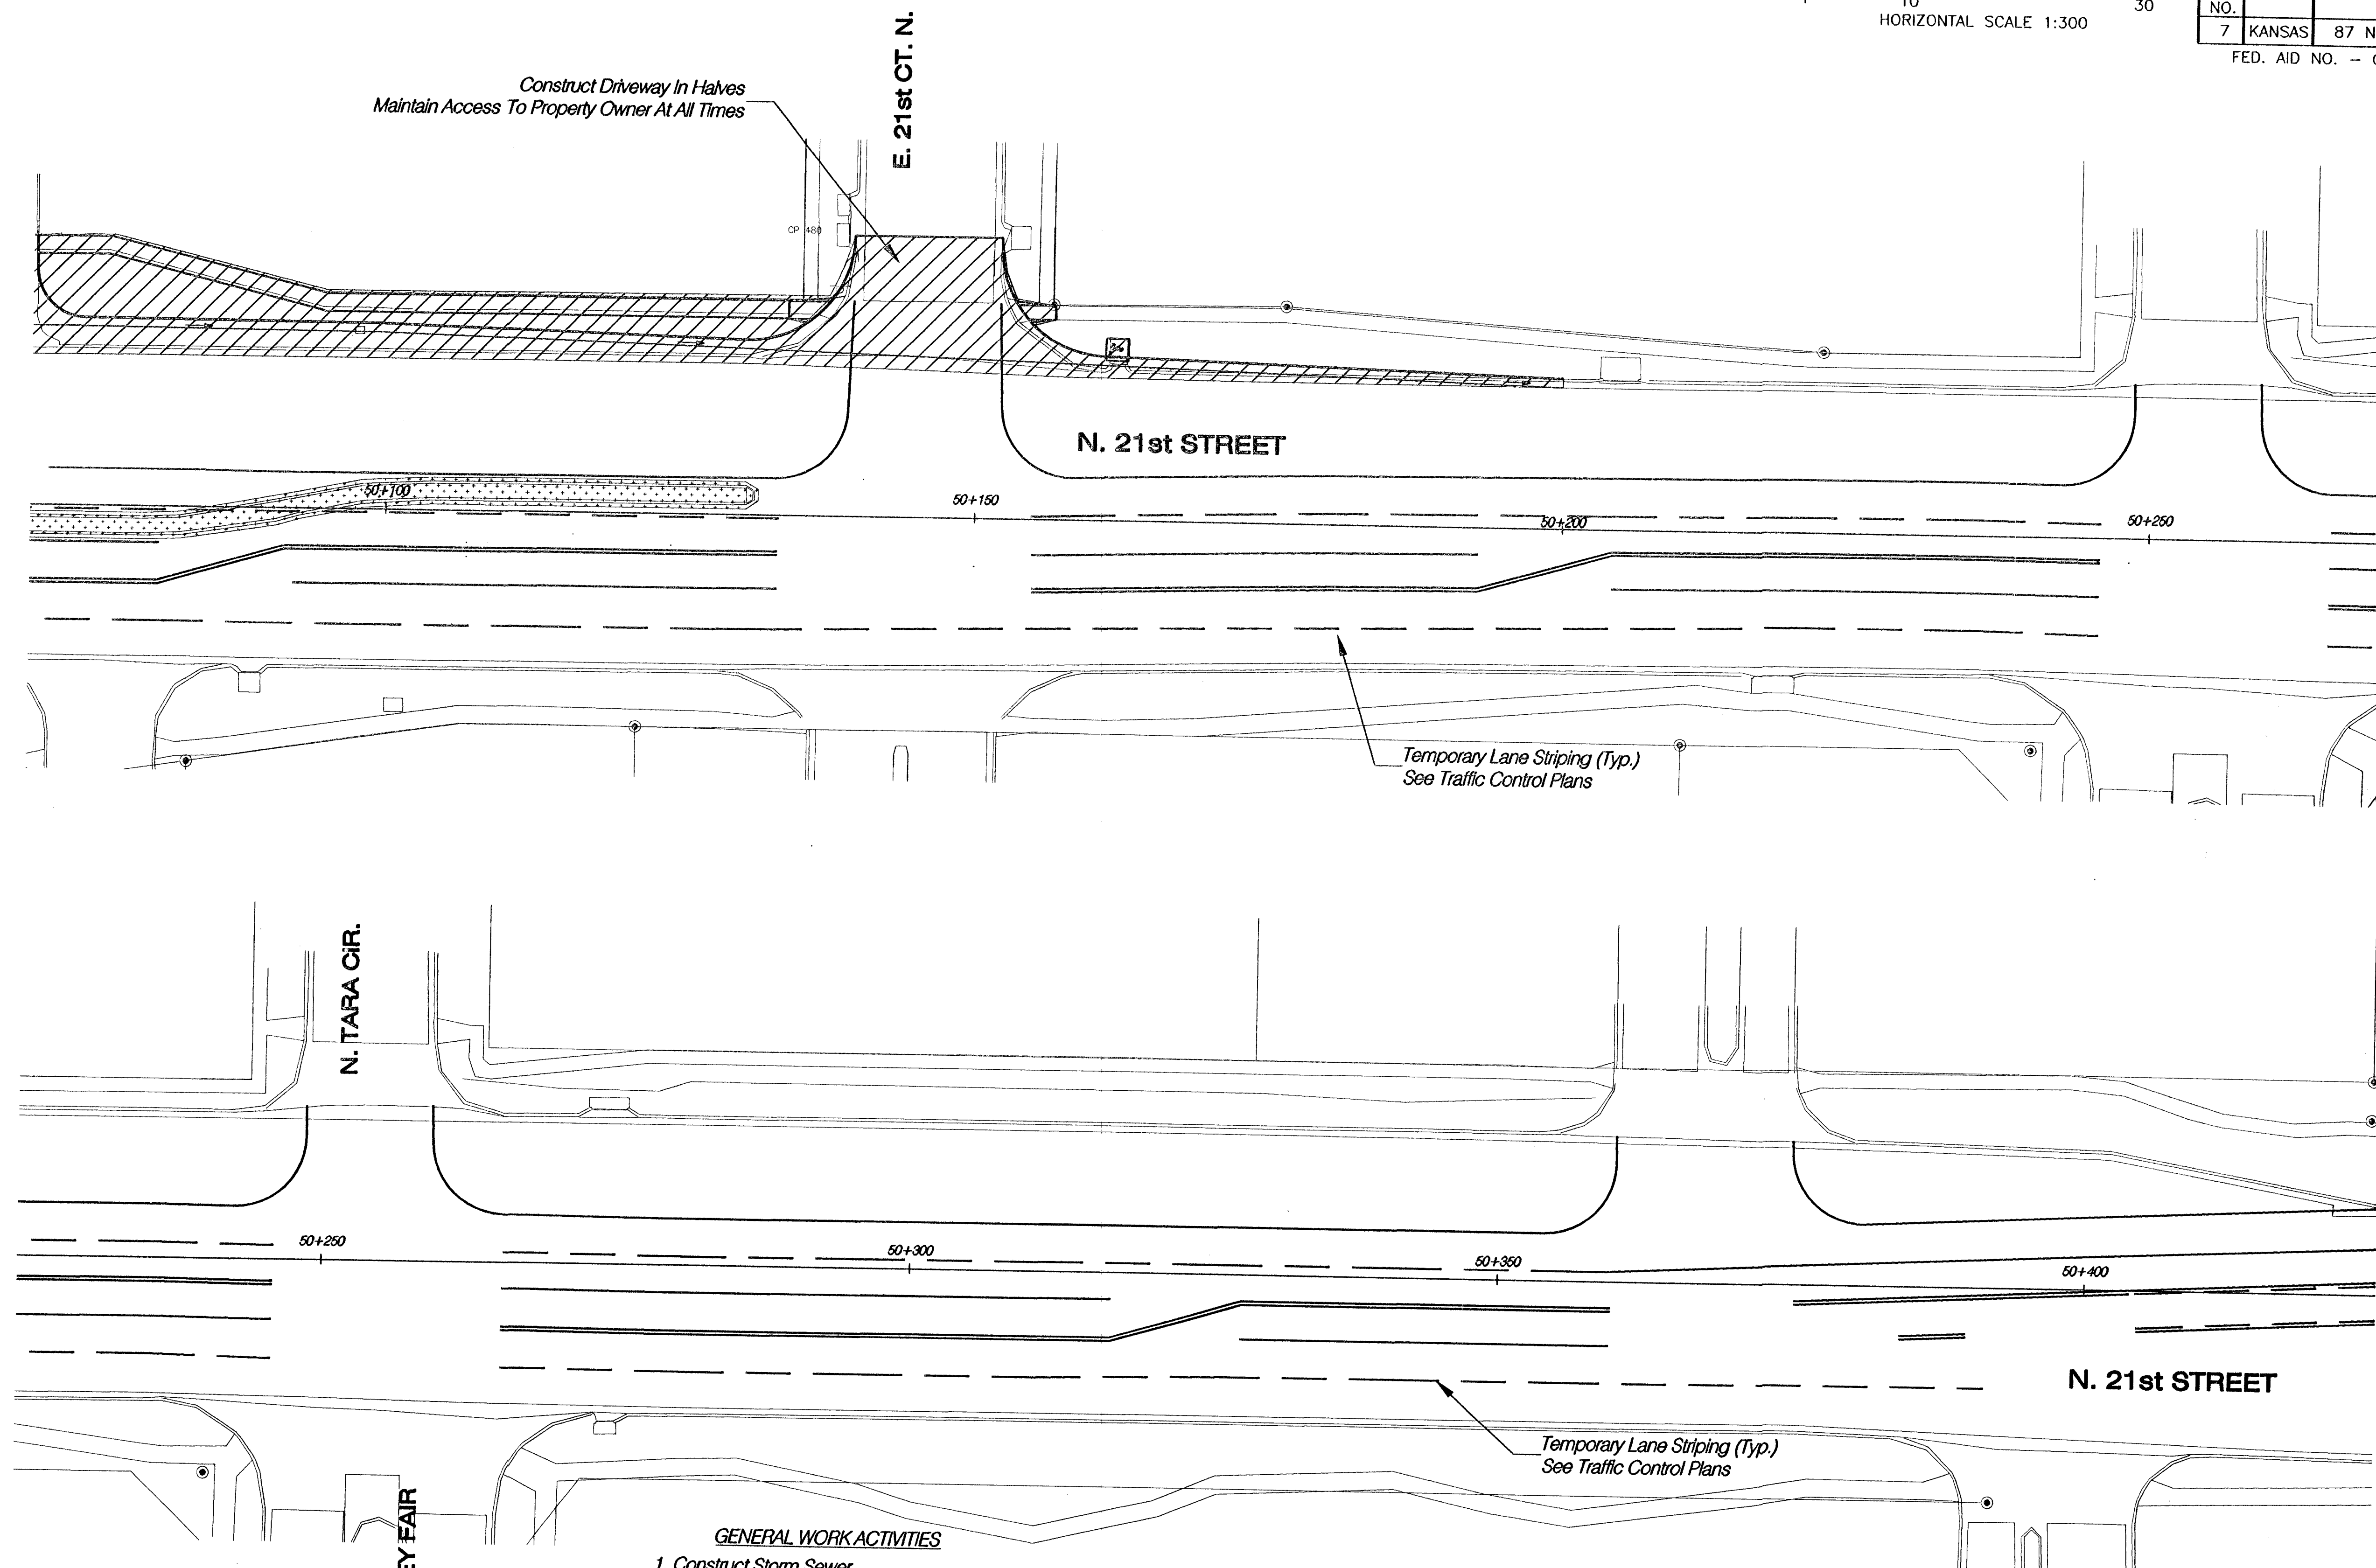


FHWA REG. NO.	STATE	PROJECT NO.	YEAR	SHEET NO.	TOTAL SHEETS
7	KANSAS	87 N-0199-01	2002	26	158

FED. AID NO. - CMQ-N019(901)

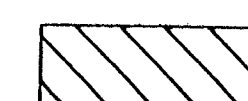

Legend

-  Area Under Construction In Phase 2
- N. ROCK ROAD Sta. 0+884.067 to Sta. 1+086.539
- N. 21st STREET Sta. 49+422 to Sta. 50+199.864
-  Area Previously Constructed (Phase 1)

GENERAL WORK ACTIVITIES

1. Construct Storm Sewer
 2. Construct Temporary Lane Striping
 3. Move Traffic To Inside, Maintain 2 Thru Lanes in Each Direction And Left Turn Capability At N. ROCK ROAD & 21st
 4. Remove Existing Curb & Gutter, Curb Inlets, Driveway Pavement, Sidewalk, Valley Gutter
 5. Construct Gravity Retaining Wall
 6. Construct Curb & Gutter And Pavement Base
 7. Construct Driveway Pavement
 8. Construct Sidewalk And Wheelchair Ramps
- See Plan Sheets for Removal and Construction Information

**N. 21st STREET
PHASE 2
STA. 50+100 - 50+400**

HWS Consulting Group Inc. Omaha Office
10844 Old Mill Rd., Ste. 1
Omaha, NE 68154
Phone: (402) 333-5792
Fax: (402) 333-2249

Designed By: GWE Checked By: RJK
Drawn By: HS Date: 03-25-2002 Job No. 55-70-2003