


FHWA REG. NO.	STATE	PROJECT NO.	YEAR	SHEET NO.	TOTAL SHEETS
7	KANSAS	87 N-0199-01	2002	28	158

FED. AID NO. CMQ-N019(901)

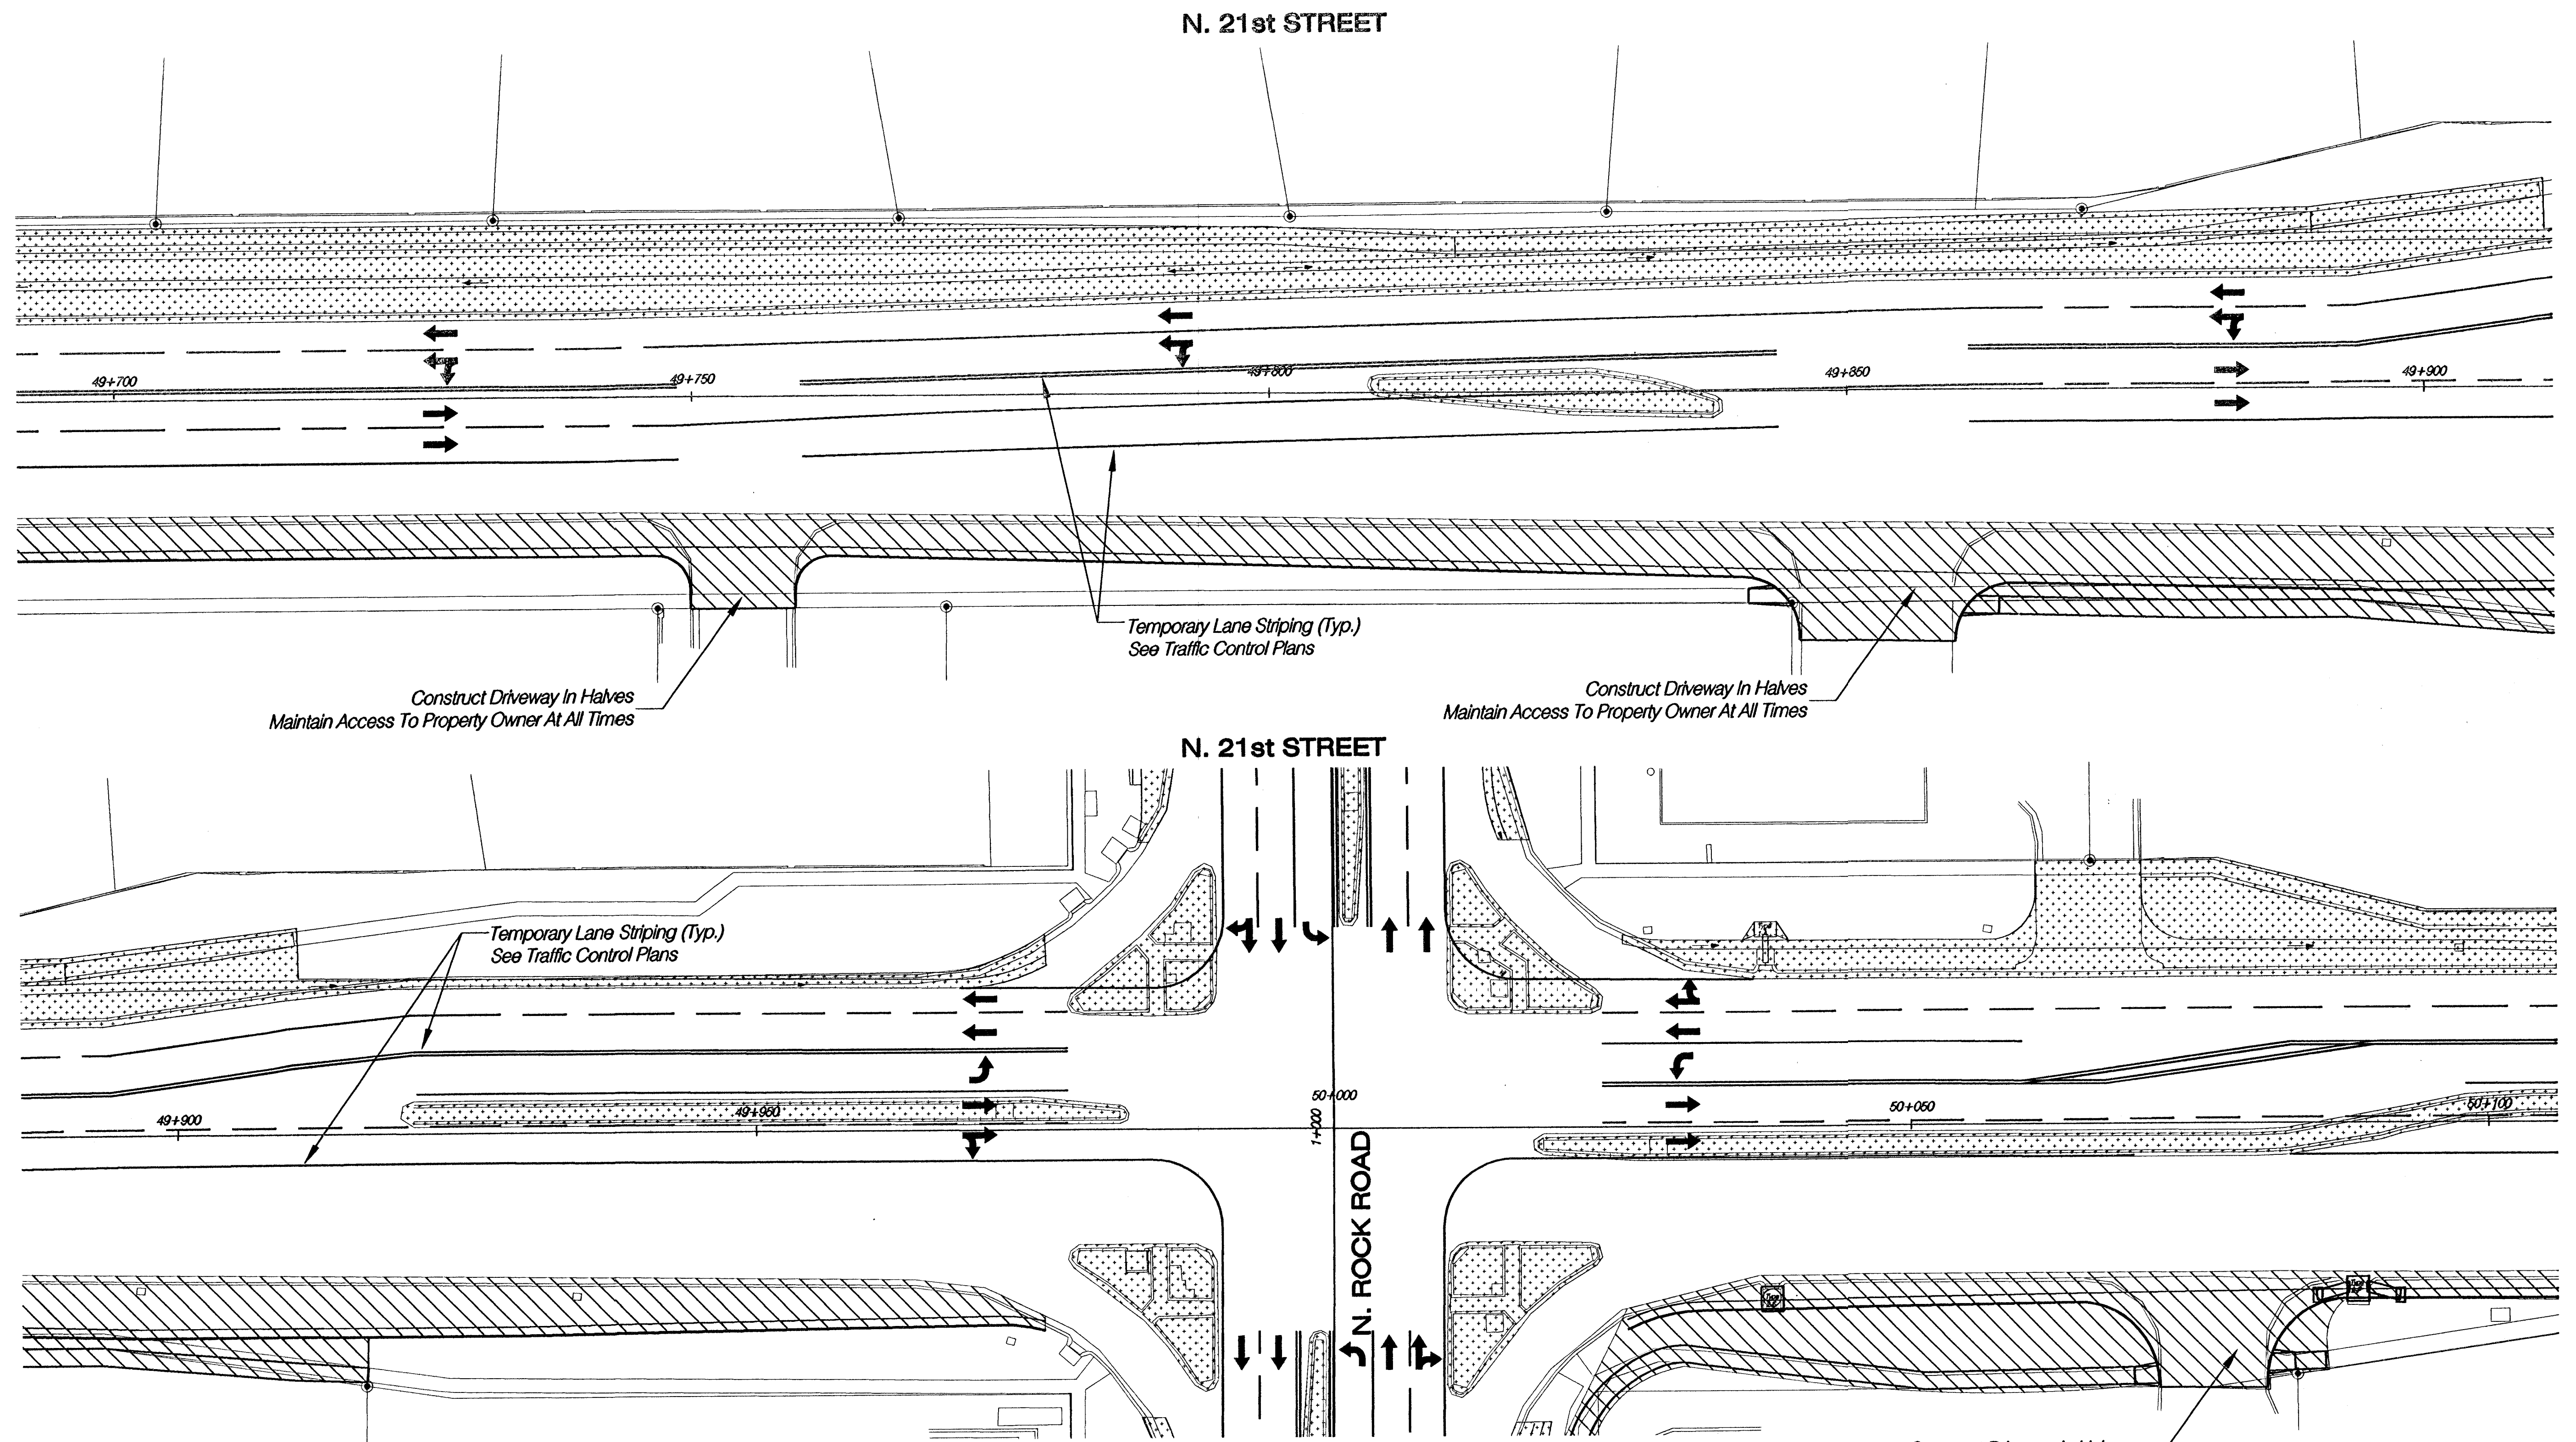

- Legend**
- Area Under Construction In Phase 3
 - N. 21st STREET Sta. 49+422.153 to Sta. 50+360.517
 - Area Previously Constructed (Phase 1 & 2)

- GENERAL WORK ACTIVITIES**
1. Construct Storm Sewer
 2. Construct Temporary Lane Striping
 3. Move Traffic To North Side of 21st St., Maintain 2 Thru Lanes in Each Direction And Left Turn Capability At N. ROCK ROAD & 21st
 4. Remove Existing Curb & Gutter, Curb Inlets, Driveway Pavement, Sidewalk, Valley Gutter
 5. Construct Curb & Gutter And Pavement Base
 6. Construct Driveway Pavement
 7. Construct Sidewalk And Wheelchair Ramps
- See Plan Sheets for Removal and Construction Information

N. 21st STREET
PHASE 3
STA. 49+700 - 50+100

HWS Consulting Group Inc.
10844 Old Mill Rd., Ste. 1
Omaha, NE 68154
Phone: (402) 333-5792
Fax: (402) 333-2248

Designed By: EWE	Checked By: RJK
Drawn By: HS	Date: 03-25-2002 Job No. 55-70-2003

FILED: 03/25/2003 10:45 AM