
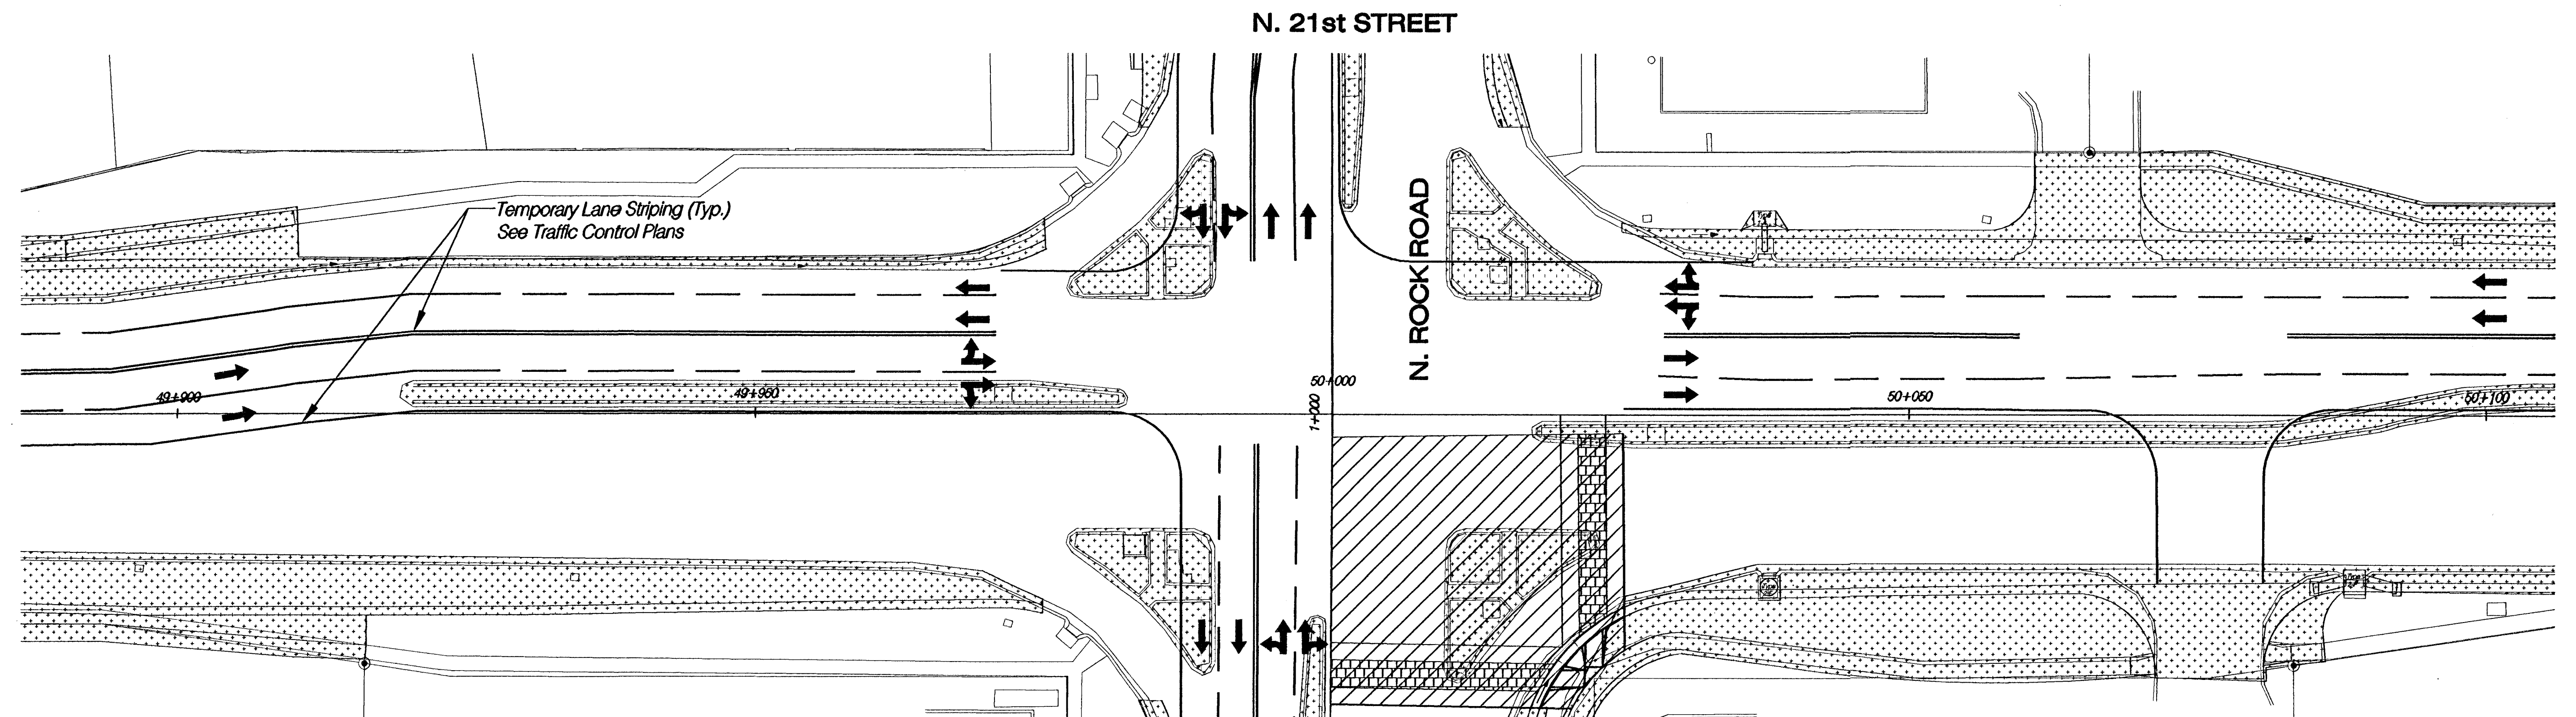


FHWA REG. NO.	STATE	PROJECT NO.	YEAR	SHEET NO.	TOTAL SHEETS
7	KANSAS	87 N-0199-01	2002	30	158

FED. AID NO. CMQ-N019(701)

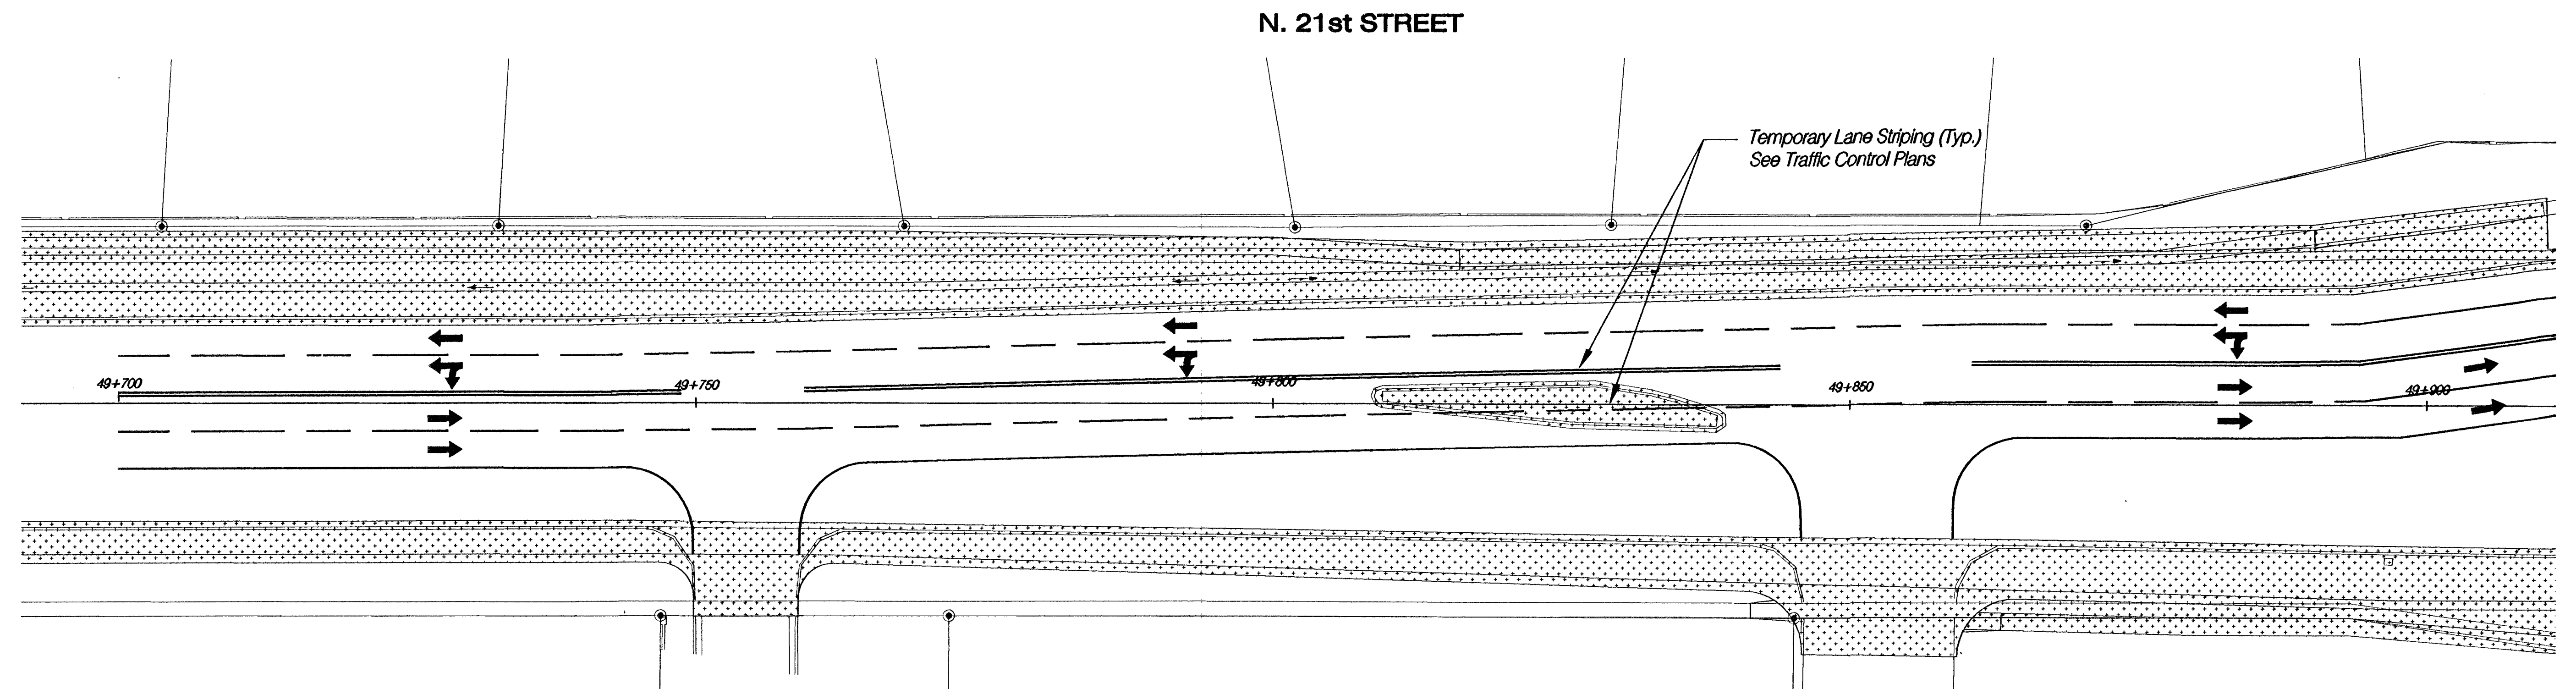

Legend


- Area Under Construction In Phase 4
Southeast 1/4 of the Intersection of N. ROCK ROAD & 21st Street.
- Area Previously Constructed (Phase 1, 2 & 3)

GENERAL WORK ACTIVITIES

1. Construct Temporary Lane Striping.
2. Move Traffic To North Side of 21st St., Maintain 2 Lanes in Each Direction And Left Turn Capability At N. ROCK ROAD & 21st
3. Remove Existing Pavement, Curb & Gutter, Median Surfacing And Previously Constructed Temporary Asphalt
4. Construct Curb & Gutter And Pavement Base
5. Construct Pavement And Brick Paver Crosswalk
6. Construct Sidewalk And Wheelchair Ramps

See Plan Sheets for Removal and Construction Information

**N. 21st STREET
PHASE 4
STA. 49+700 - 50+100**

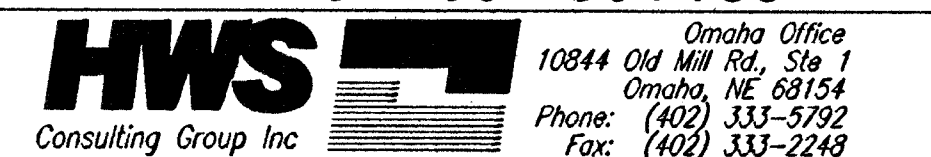

Designed By: GWE	Checked By: RJK
Drawn By: HS	Date: 03-25-2002 Job No. 55-70-2003