
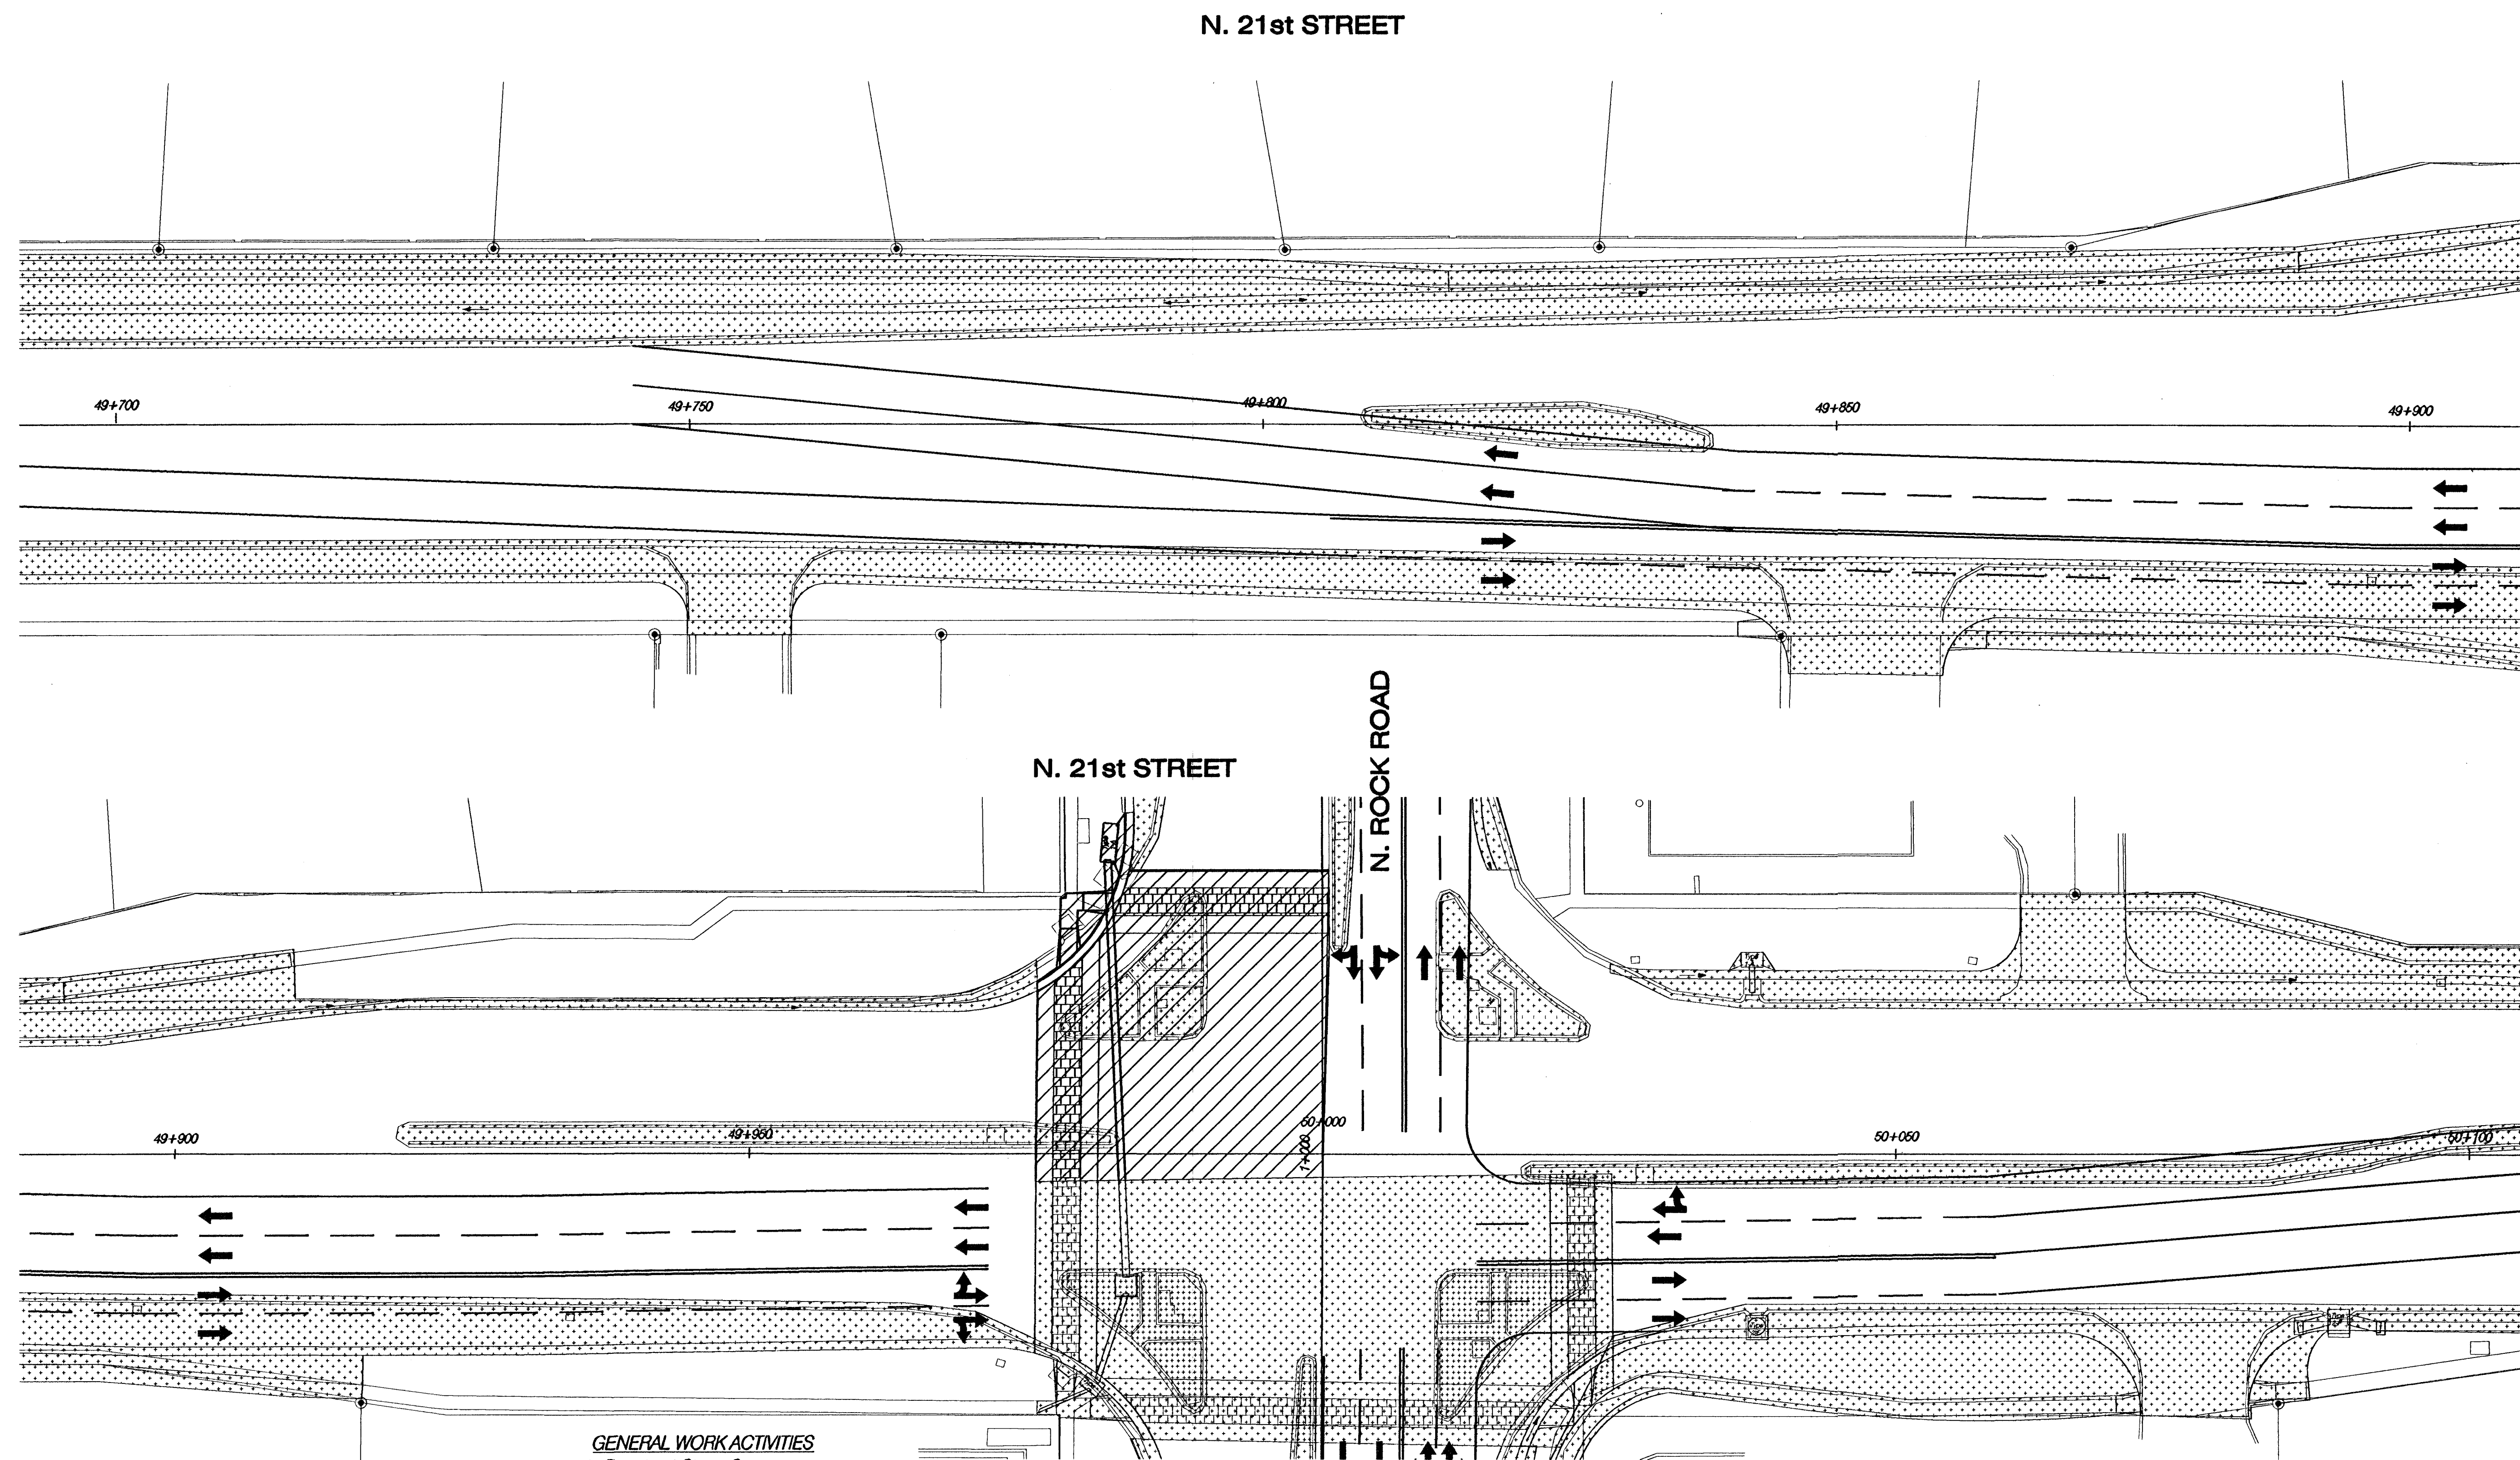
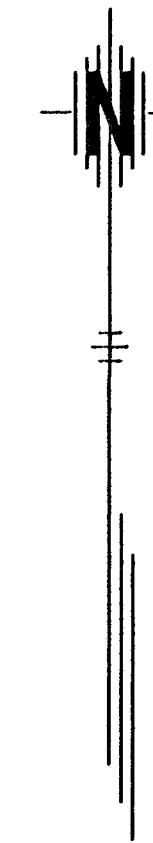


FHWA REG NO.	STATE	PROJECT NO.	YEAR	SHEET NO.	TOTAL SHEETS
7	KANSAS	87 N-0199-01	2002	32	158

FED. AID NO. CMQ-N019(901)

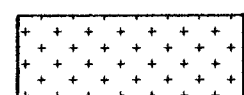

Legend

-  Area Under Construction In Phase 6
Northeast 1/4 of the Intersection of N. ROCK ROAD &
N. 21st STREET
-  Area Previously Constructed (Phases 1,2,3,4 & 5)

GENERAL WORK ACTIVITIES

1. Construct Storm Sewer
 2. Construct Lane Striping. Place New Temporary Lane Striping (N. ROCK ROAD)
 3. Move Traffic To South Side of 21st St. Maintain 2 Lanes in Each Direction And Left Turn Capability At N. ROCK ROAD & 21st
 4. Remove Existing Pavement, Curb & Gutter, Median Surfacing And Previously Constructed Temporary Asphalt
 5. Construct Curb & Gutter And Pavement Base
 6. Construct Pavement And Brick Paver Crosswalk
 7. Construct Sidewalk And Wheelchair Ramps
 8. Feather New Pavement To Existing Pavement Where Elevation Difference Is Equal To Or Greater Than 1 Inch.
- See Plan Sheets for Removal and
Construction Information

**N. 21st STREET
PHASE 6
STA. 49+700 - 50+100**



Designed By:	BWE	Checked By:	RJK
Drawn By:	HS	Date:	03-25-2002
		Job No.:	55-70-2003