
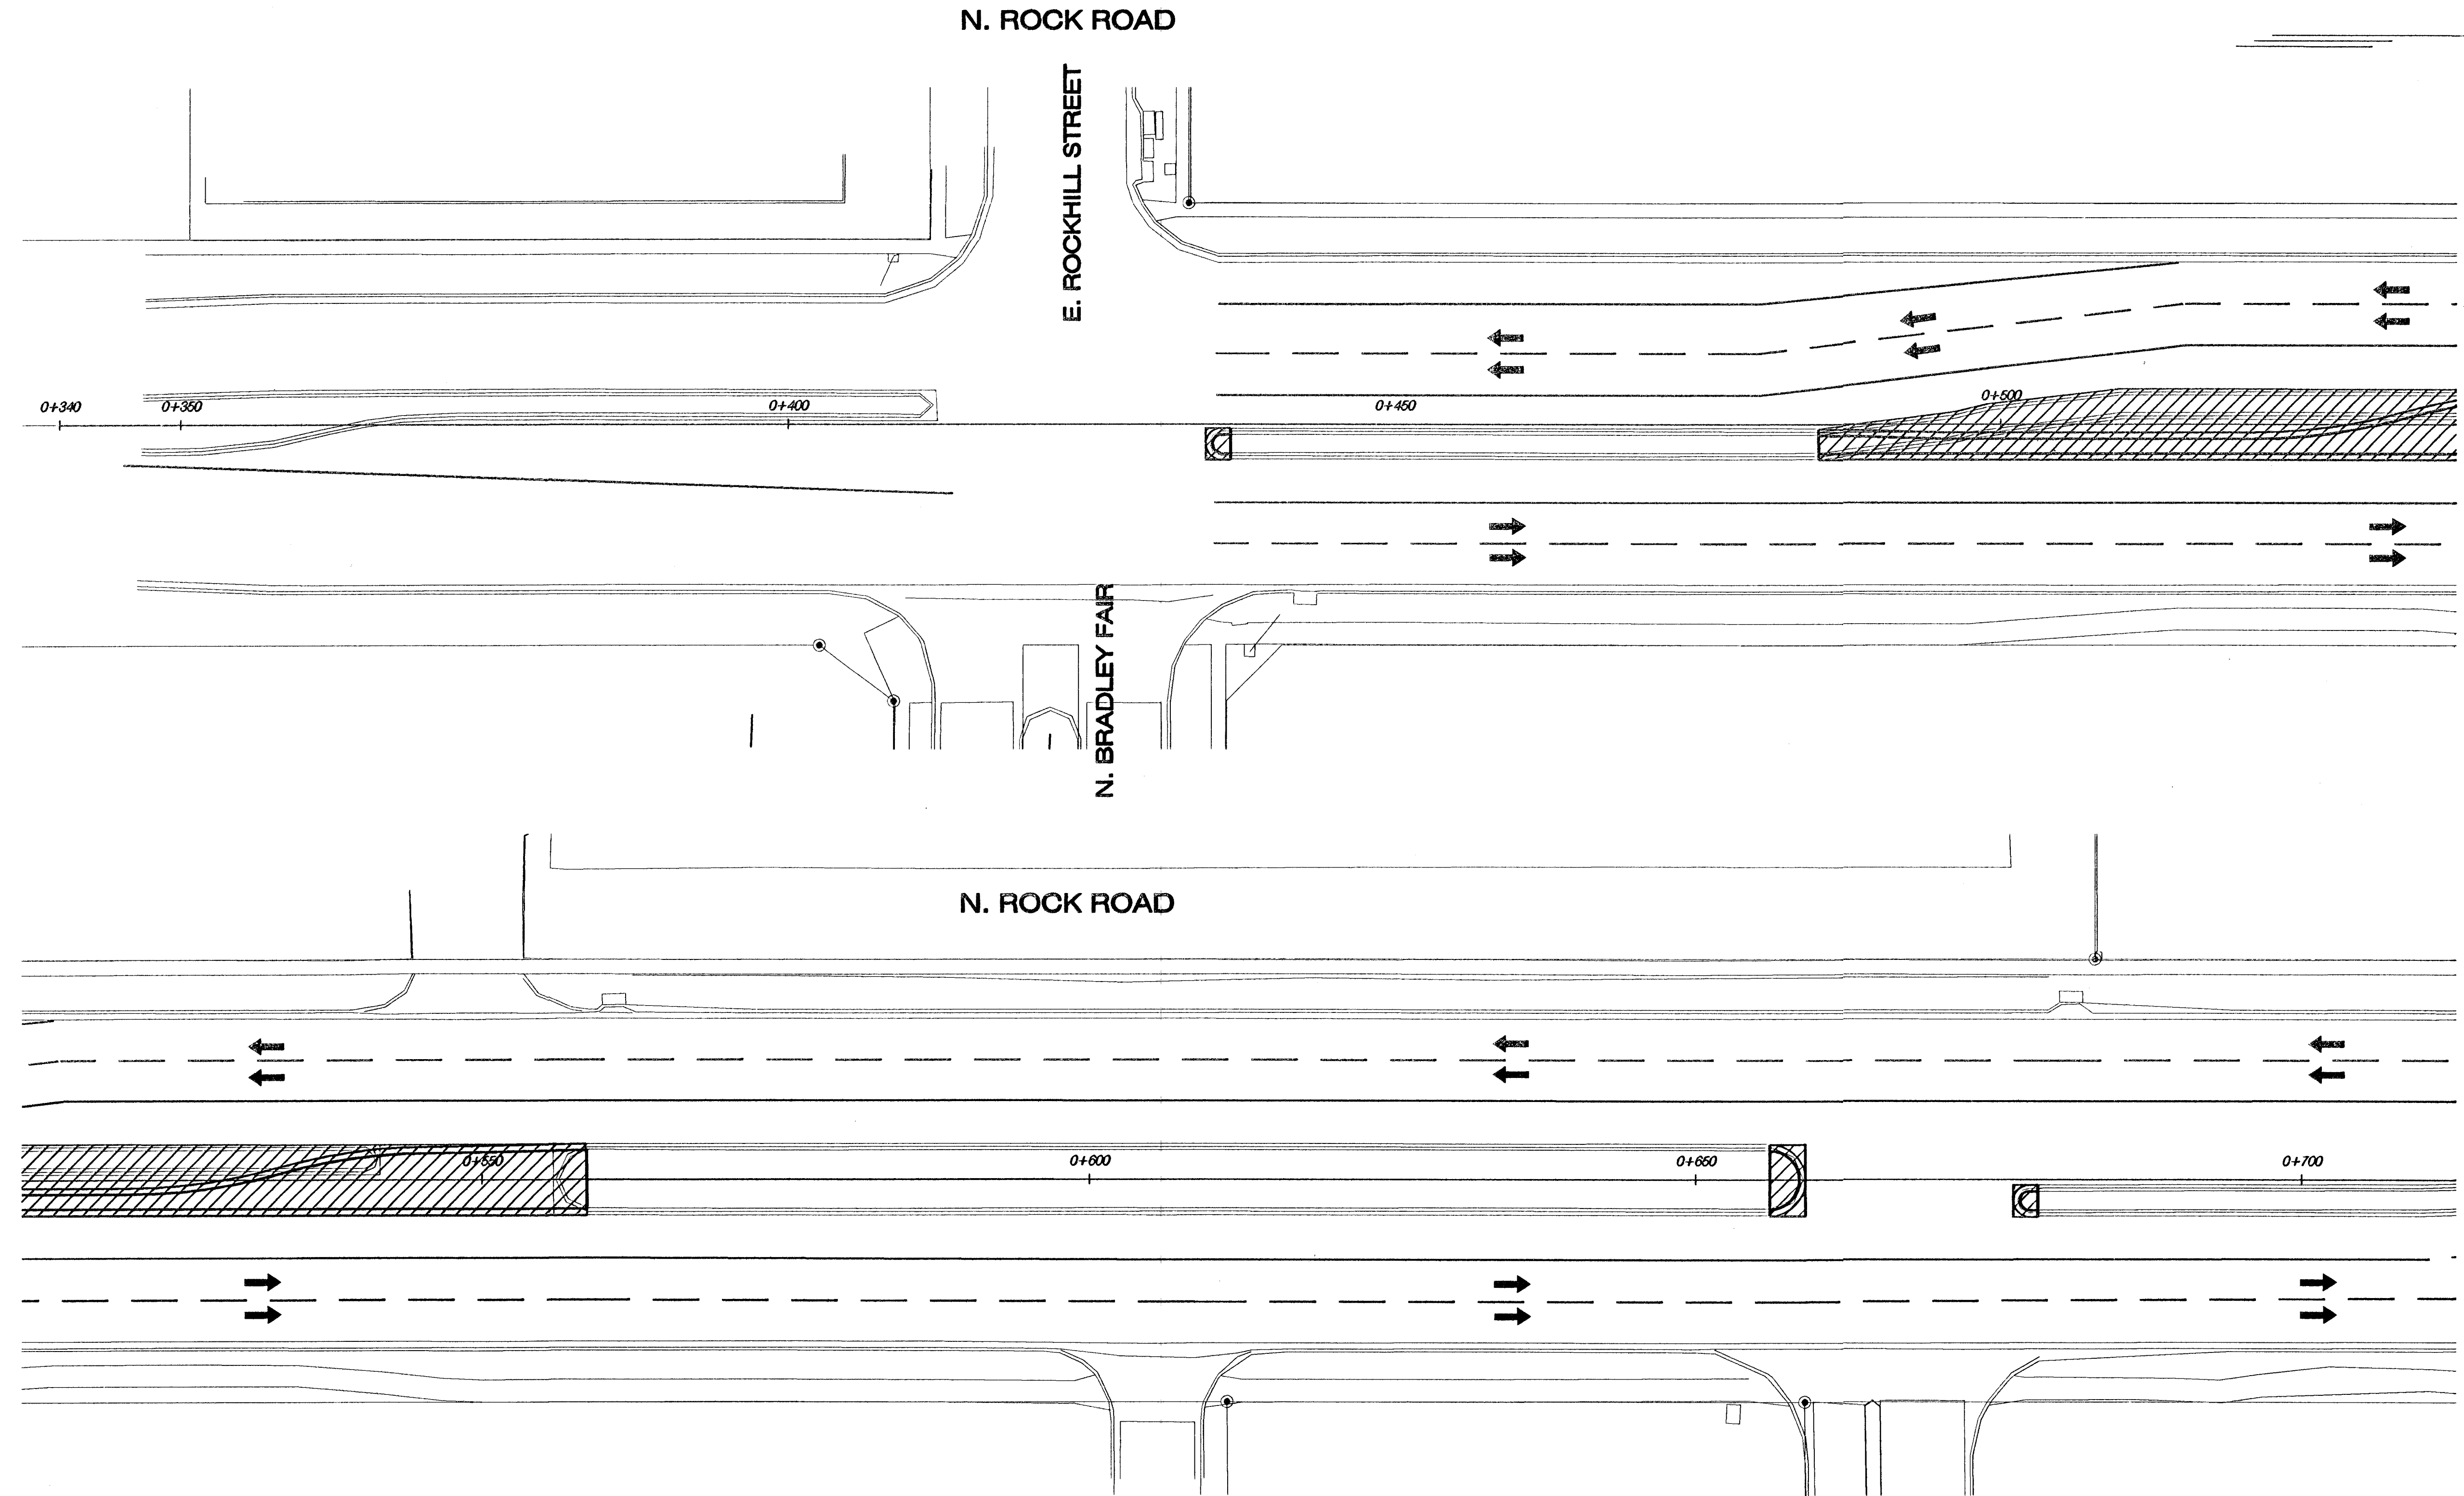


FHWA REG NO.	STATE	PROJECT NO.	YEAR	SHEET NO.	TOTAL SHEETS
7	KANSAS	87 N-0199-01	2002	34	158

FED. AID NO. - CMQ-N019(901)

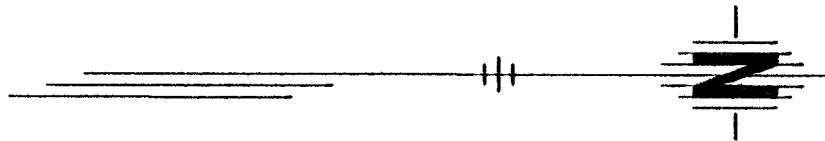

Legend

- Area Under Construction In Phase 8
N. ROCK ROAD Sta. 0+434.404 to Sta. 1+085.965
- Area Previously Constructed (Phases 1,2,3,4,5,6 & 7)

GENERAL WORK ACTIVITIES

1. Construct Temporary Lane Striping.
2. Move Traffic To Outside Lanes
3. Sawcut And Remove Existing Pavement At Proposed Median Locations
4. Construct Median Curb & Gutter, Median Surfacing And Median Landscaping

See Plan Sheets for Removal and Construction Information

**N. ROCK ROAD
PHASE 8
STA. 0+350 - 0+750**



Designed By:	EW	Checked By:	RJK
Drawn By:	HS	Date:	03-25-2002
		Job No.:	55-70-2003