


FHWA REG NO.	STATE	PROJECT NO.	YEAR	SHEET NO.	TOTAL SHEETS
7	KANSAS	87 N-0199-01	2002	35	158

FED. AID NO. - CMQ-N019(901)

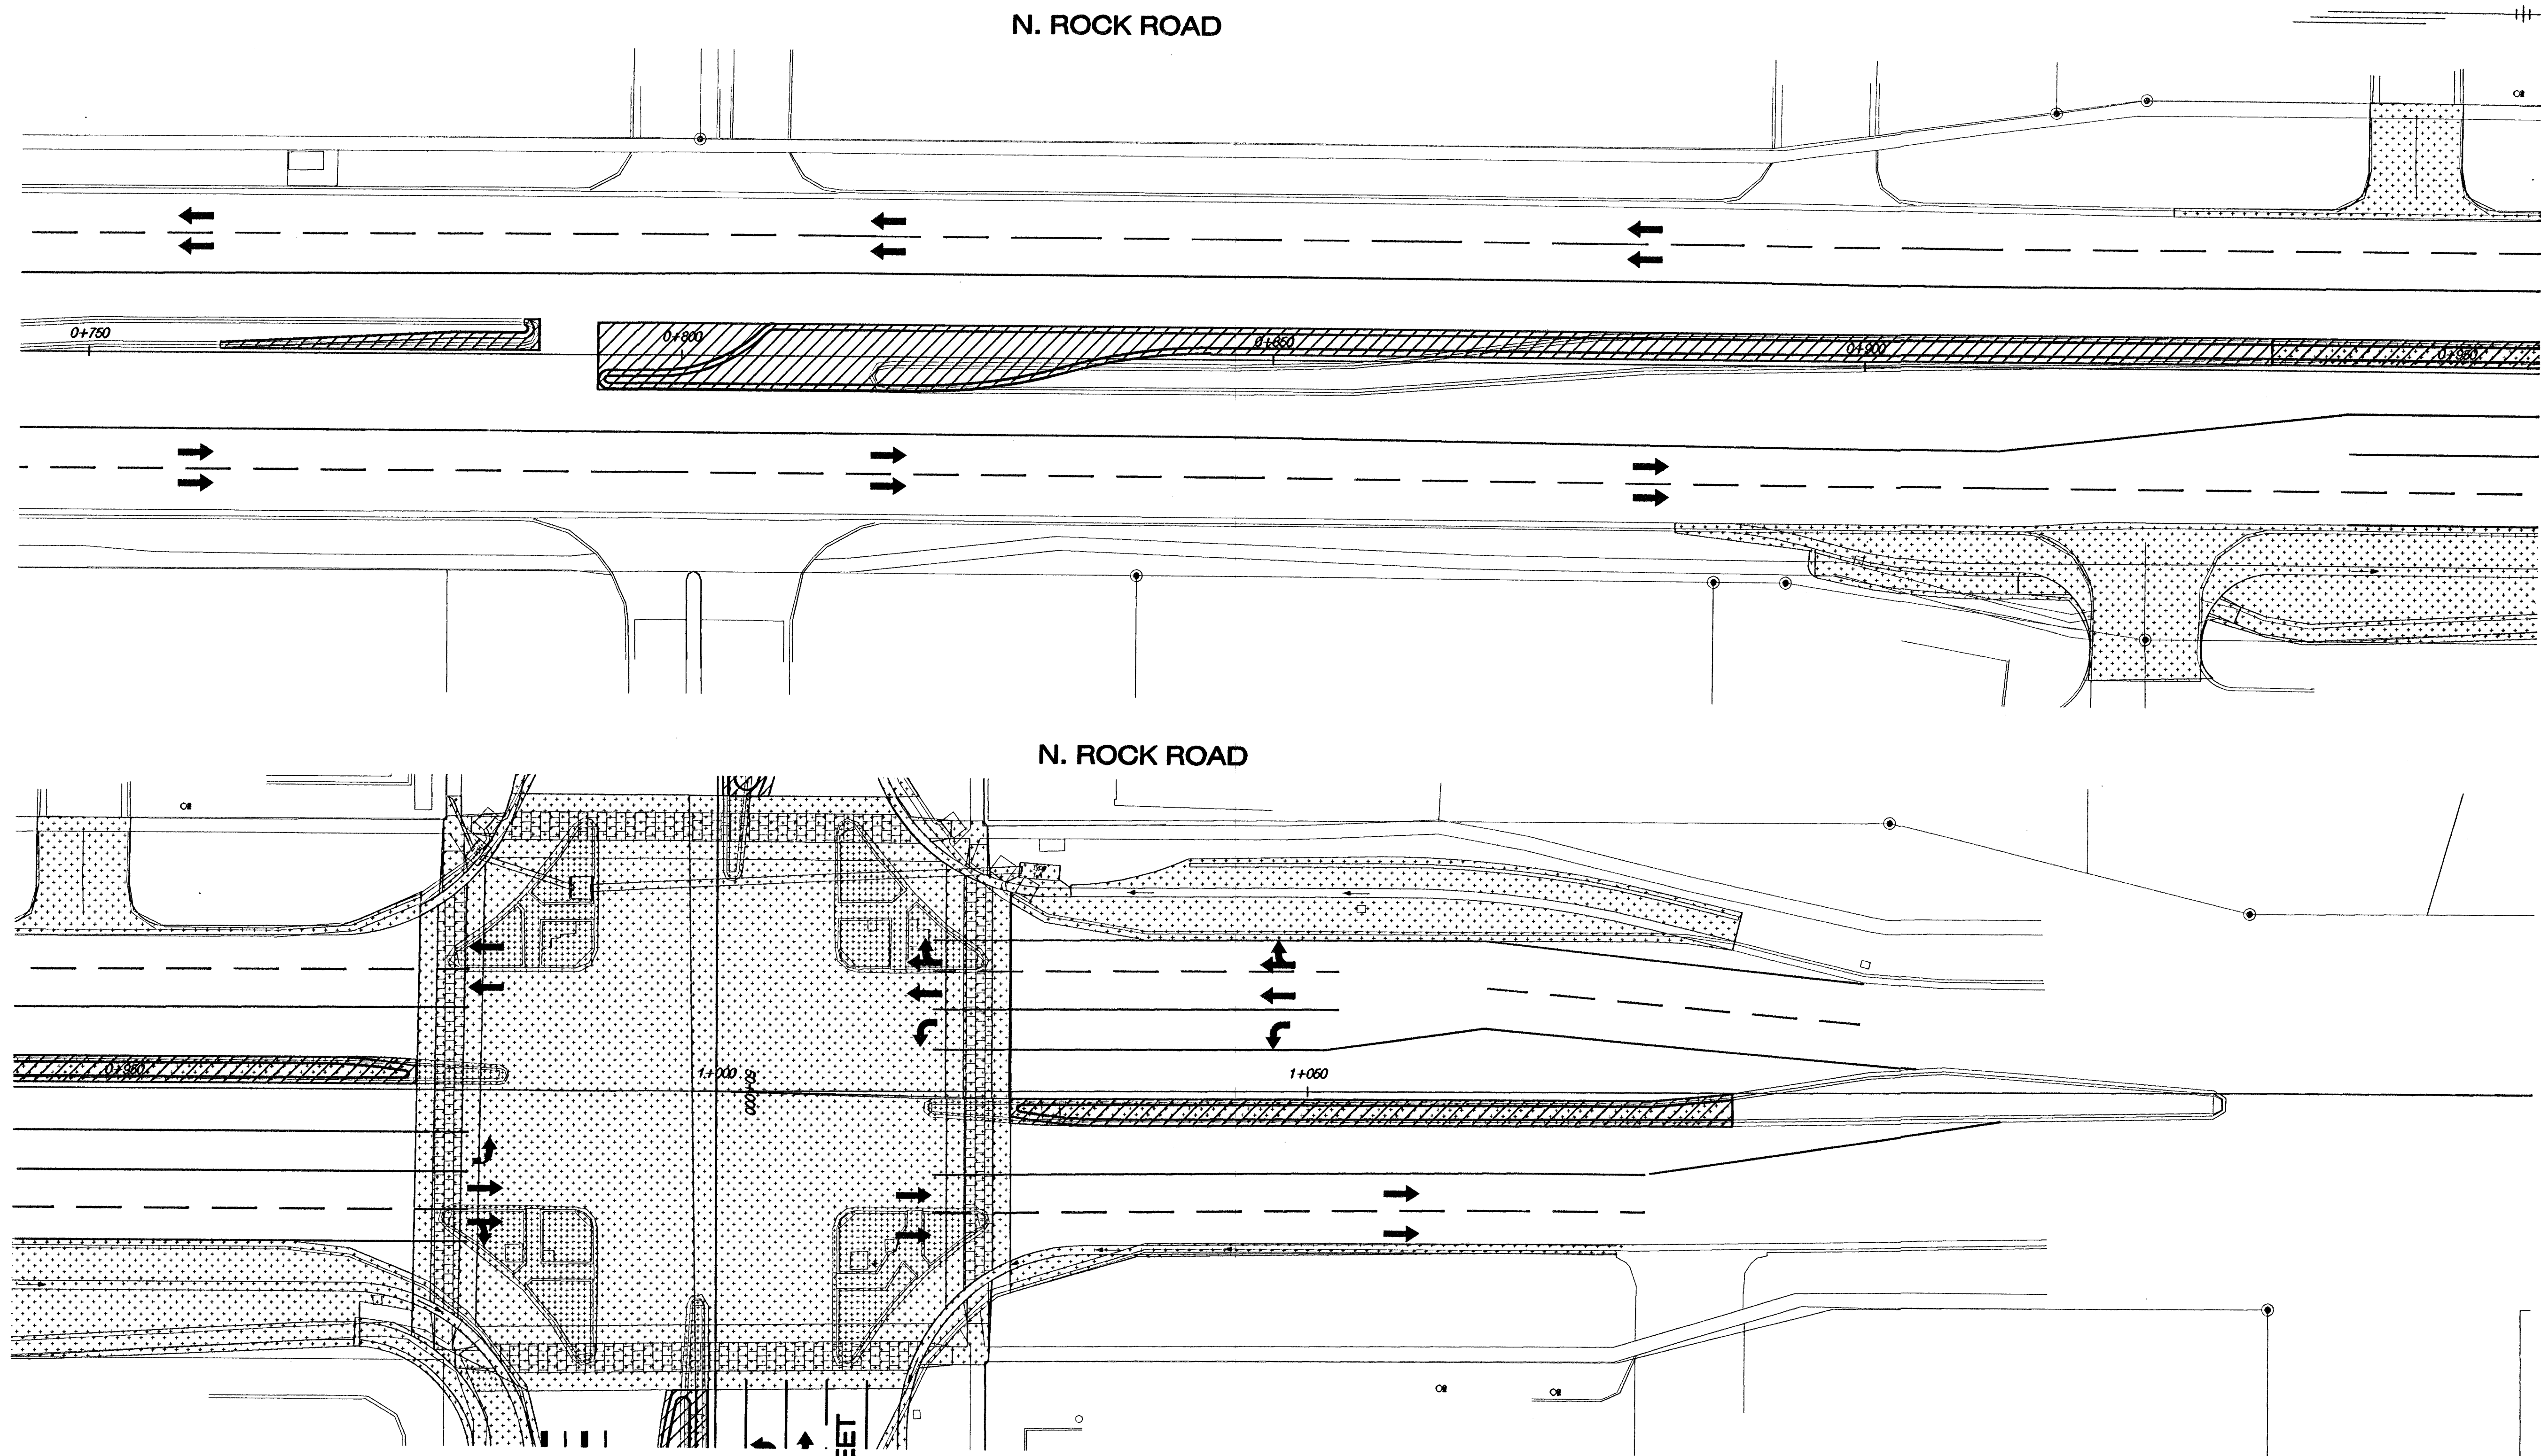

Legend

- Area Under Construction In Phase 8
N. 21st STREET Sta. 49+473.698 to Sta. 50+242.794
- Area Previously Constructed (Phases 1,2,3,4,5,6 & 7)

GENERAL WORK ACTIVITIES

1. Construct Temporary Lane Striping.
2. Move Traffic To Outside Lanes
3. Sawcut And Remove Existing Pavement At Proposed Median Locations
4. Construct Median Curb & Gutter, Median Surfacing And Median Landscaping

See Plan Sheets for Removal and Construction Information

N. ROCK ROAD
PHASE 8
STA. 0+750 - 1+150

HWS
 Consulting Group Inc.

Omaha Office
 10814 Old Mill Rd., Ste. 1
 Omaha, NE 68154
 Phone: (402) 333-5792
 Fax: (402) 333-2248

Designed By: BWE	Checked By: RJK
Drawn By: HS	Date: 03-25-2002 Job No. 55-70-2003