
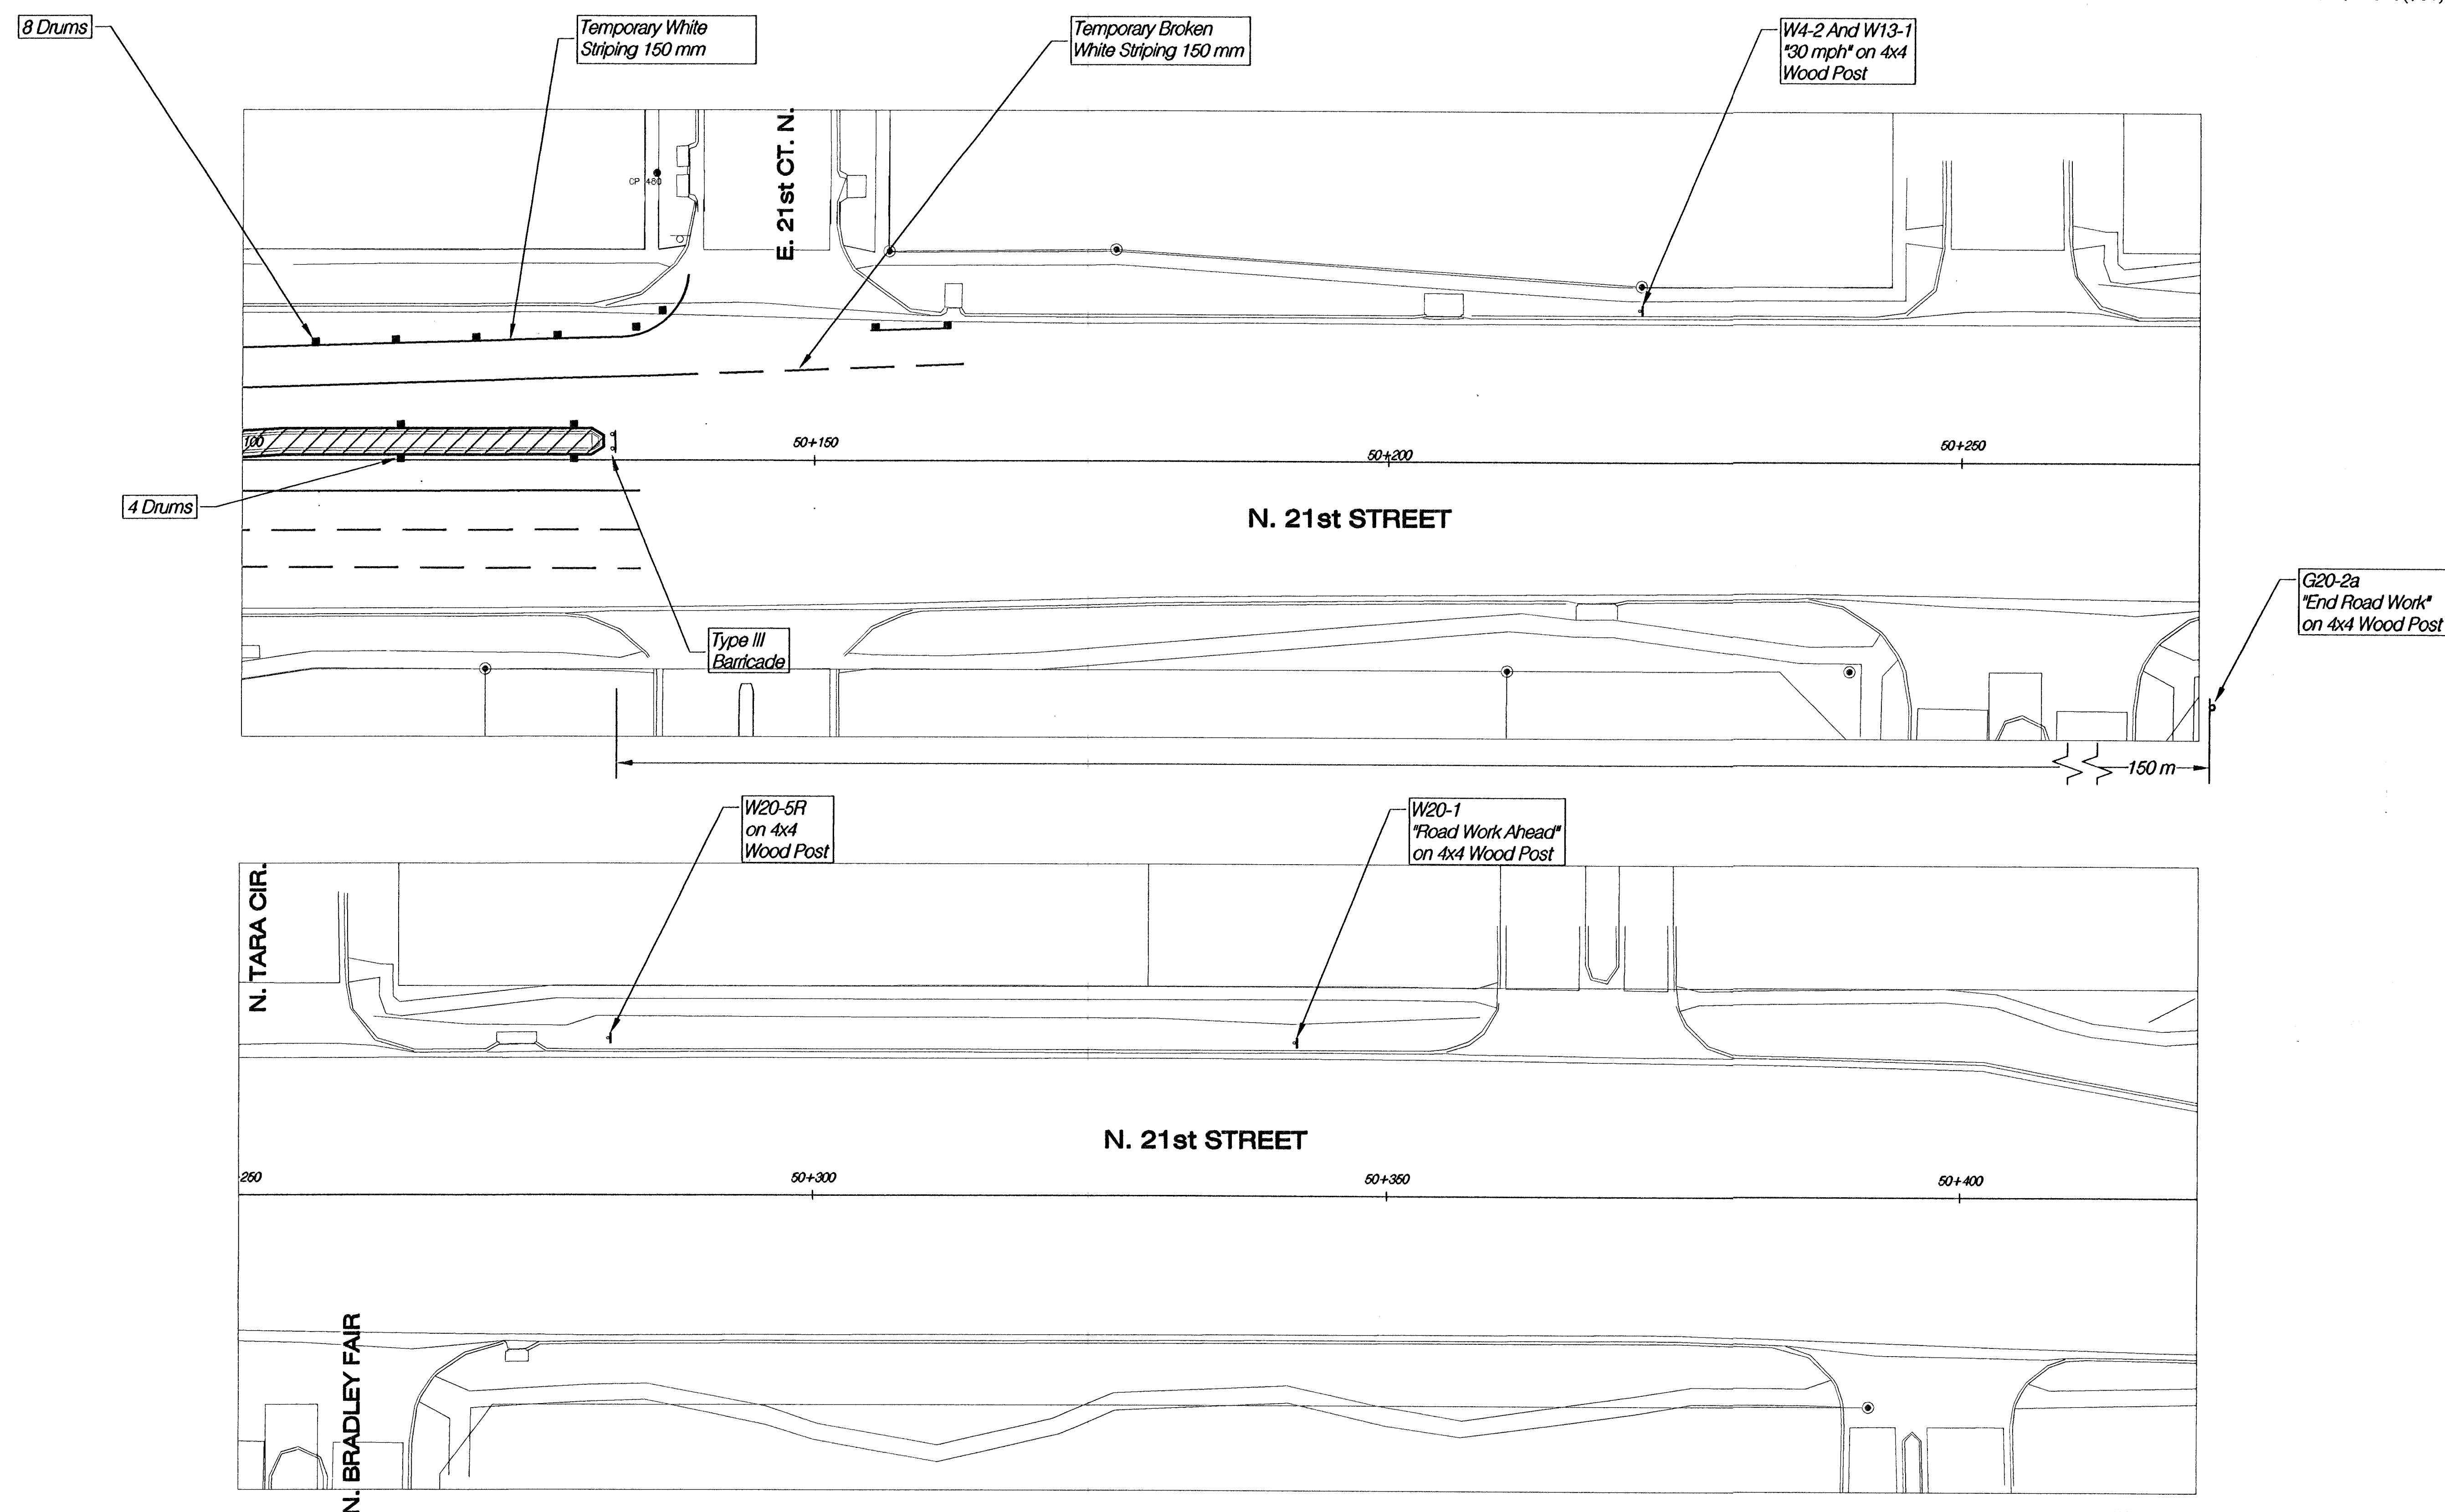


FHWA REG NO.	STATE	PROJECT NO.	YEAR	SHEET NO.	TOTAL SHEET
7	KANSAS	87 N-0199-01	2002	47	158

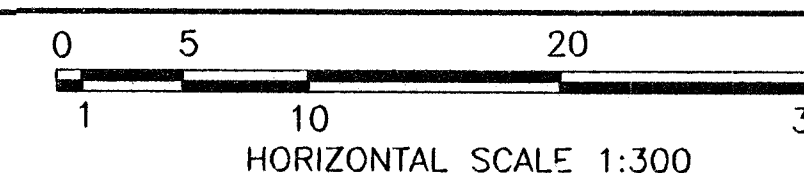

 *Area Under Construction In Phase 1 (Temporary Asphalt)*
N. ROCK ROAD Sta. 0+934.503 to Sta. 1+085.951
N. 21st STREET Sta. 49+808.511 to Sta. 50+131.566

N. 21st STREET
TRAFFIC CONTROL PLAN - PHASE 1
STA. 50+100 - 50+400

Designed By:	BWE	Checked By:	RJK
Drawn By:	HS	Date:	03-25-2002
		Job No.	55-70-200