
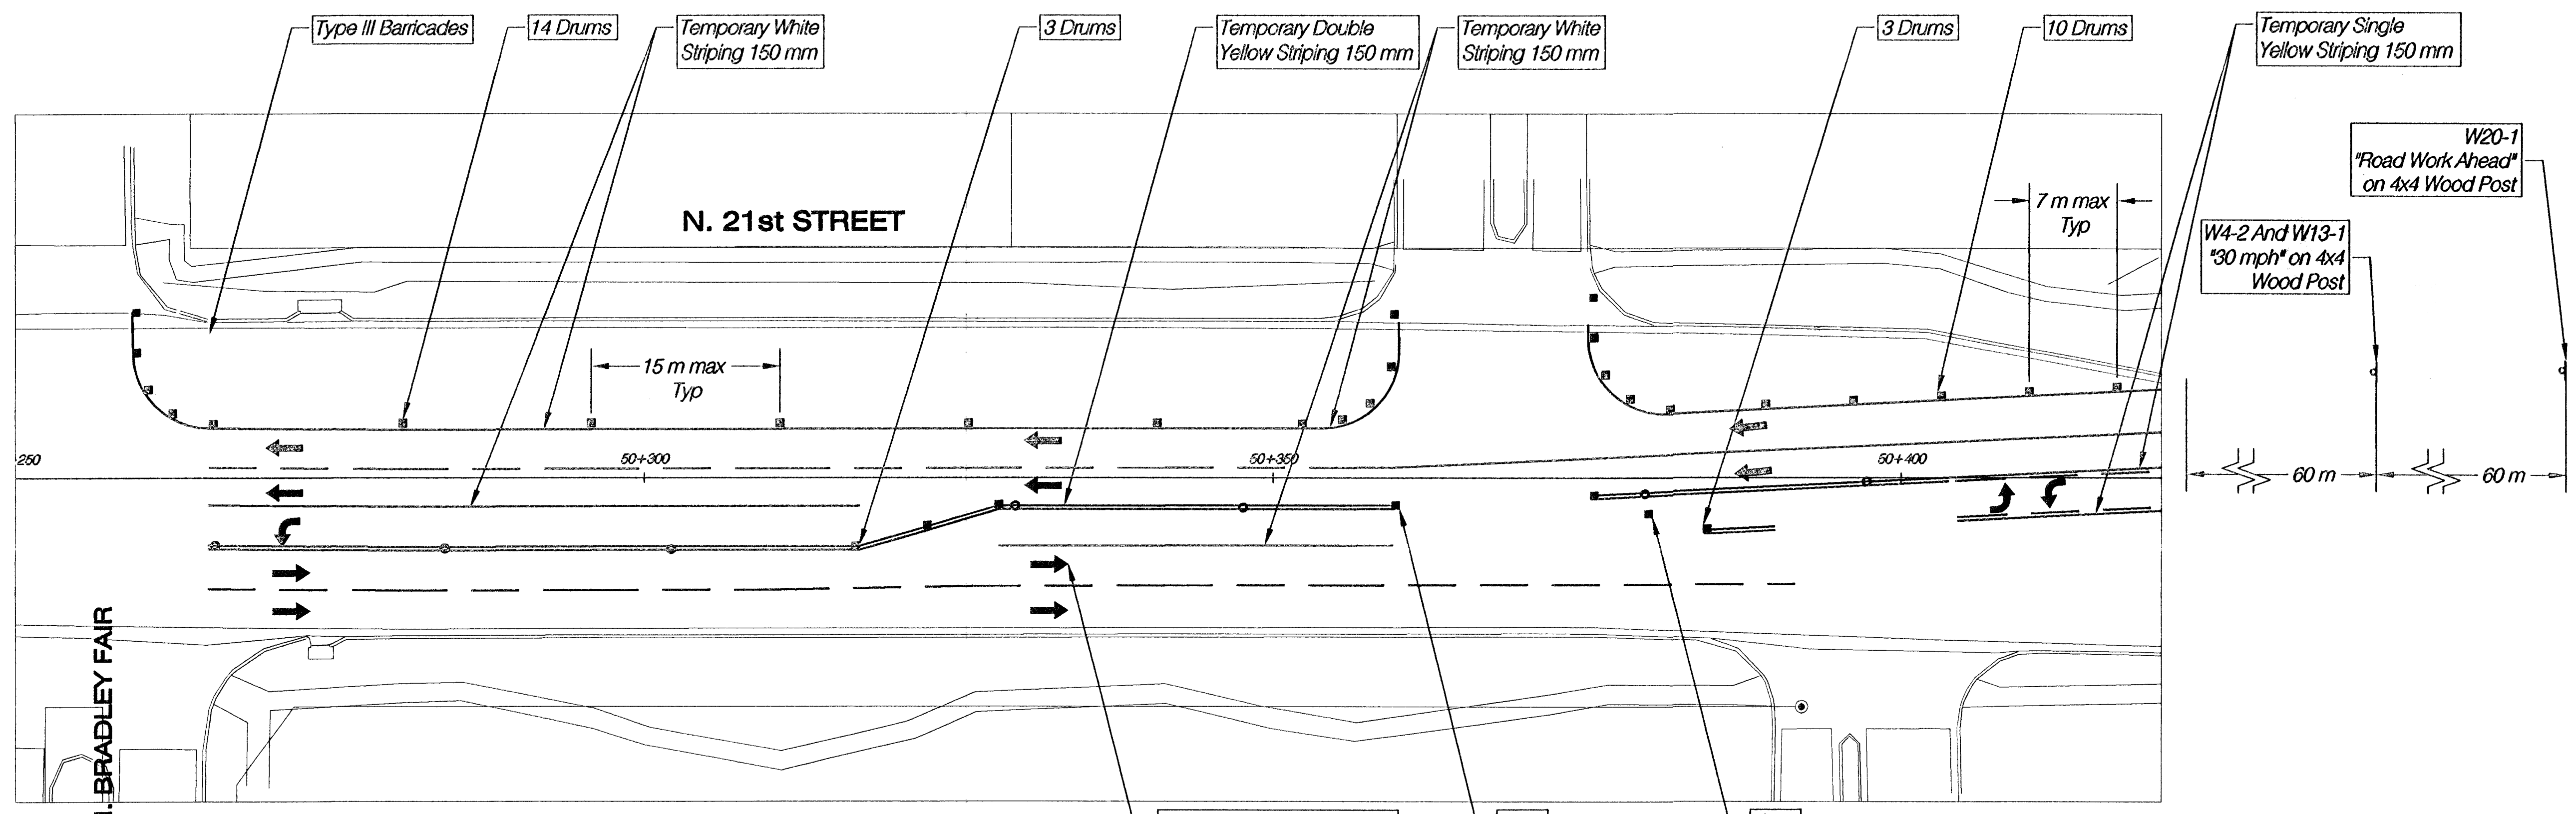
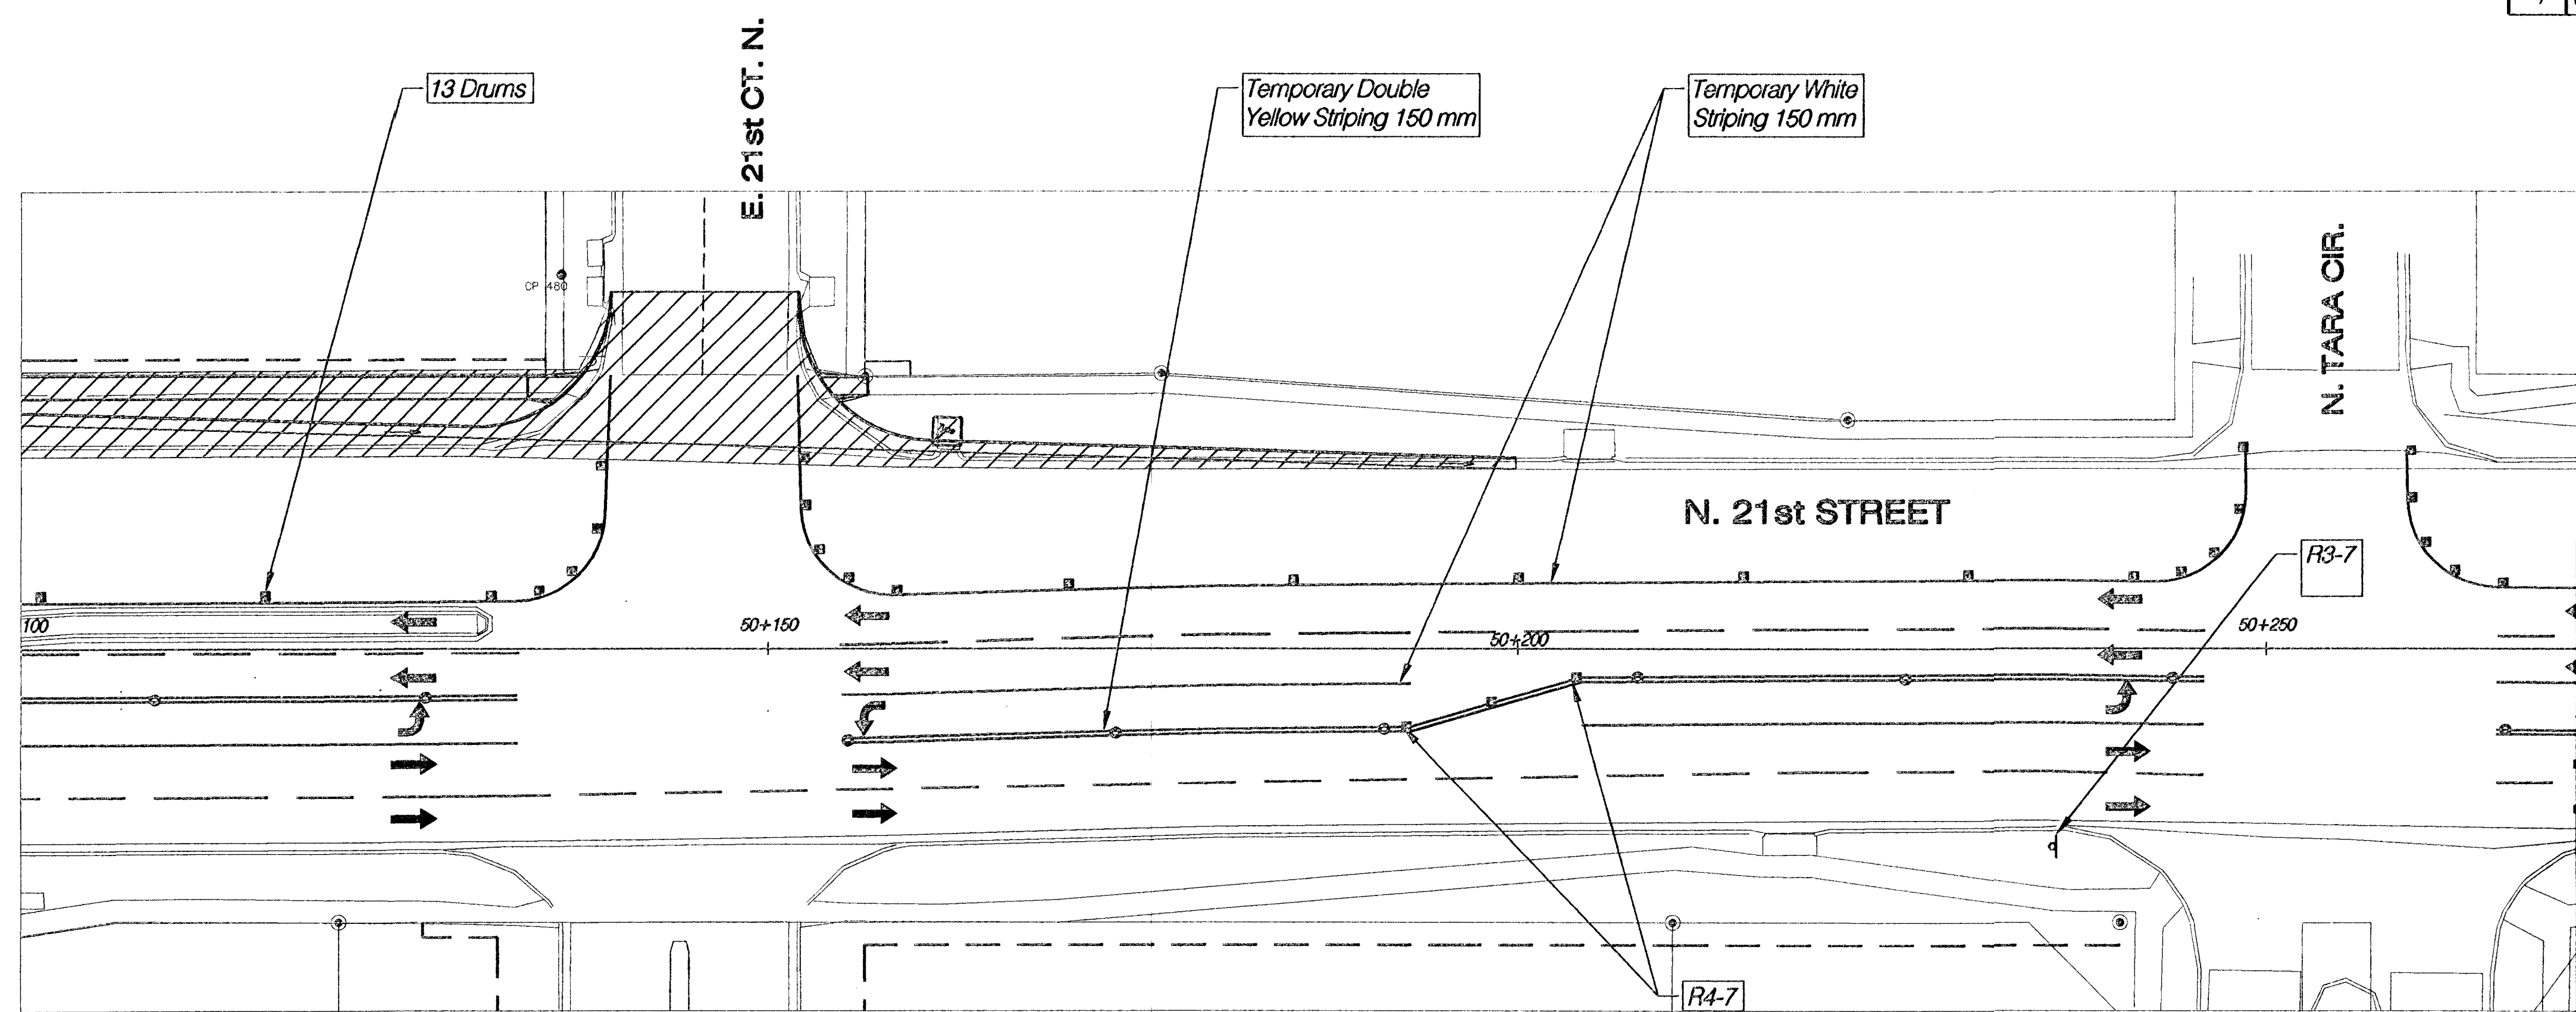


FHWA REG NO.	STATE	PROJECT NO.	YEAR	SHEET NO.	TOTAL SHEETS
7	KANSAS	87 N-0199-01	2002	51	158

FED. AID NO. CMQ-NO19(301)

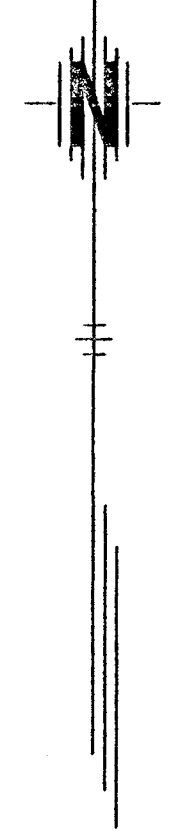

Pavement Markings Are For
Information Purposes Only
And Are Not To Be Installed

Legend

- Area Under Construction In Phase 2
- Area Previously Constructed (Phase 1)
- Type III Barricade
- Channelizing Device (Drum)
- Tubular Marker

N. 21st STREET
TRAFFIC CONTROL PLAN - PHASE 2
STA. 50+100 - 50+400

HWS
Consulting Group Inc.

Omaha Office
10844 Old Mill Rd., Ste. 1
Omaha, NE 68154
Phone: (402) 333-5792
Fax: (402) 333-2248

Designed By:	BWE	Checked By:	RJK
Drawn By:	HIS	Date:	03-25-2002
		Job No.	55-70-2003